
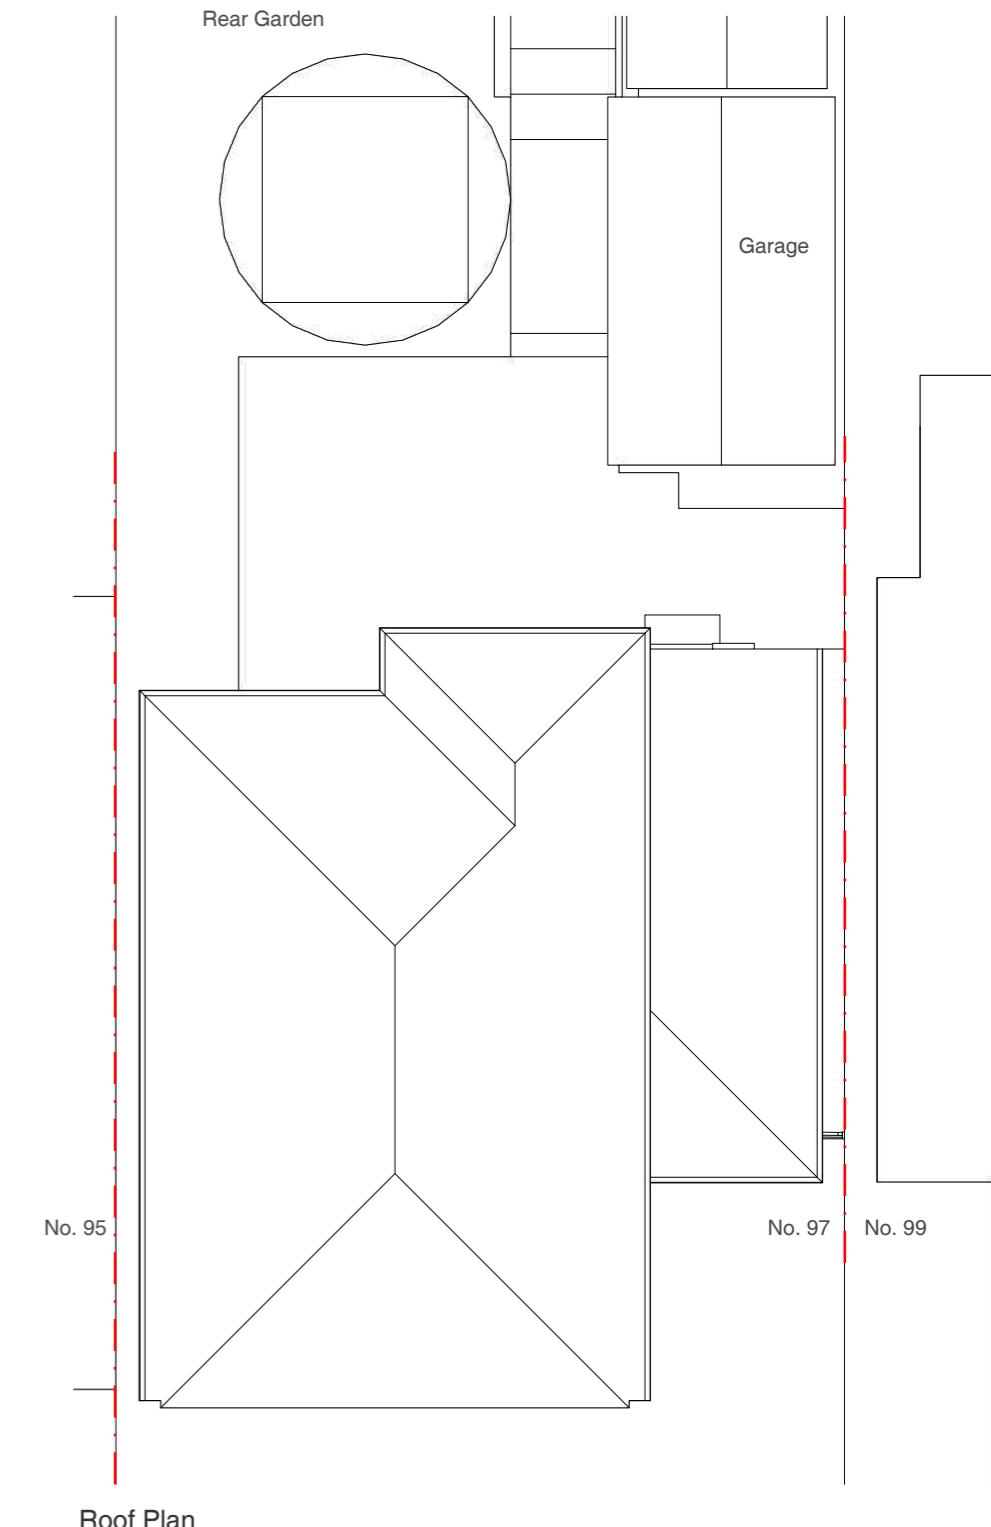
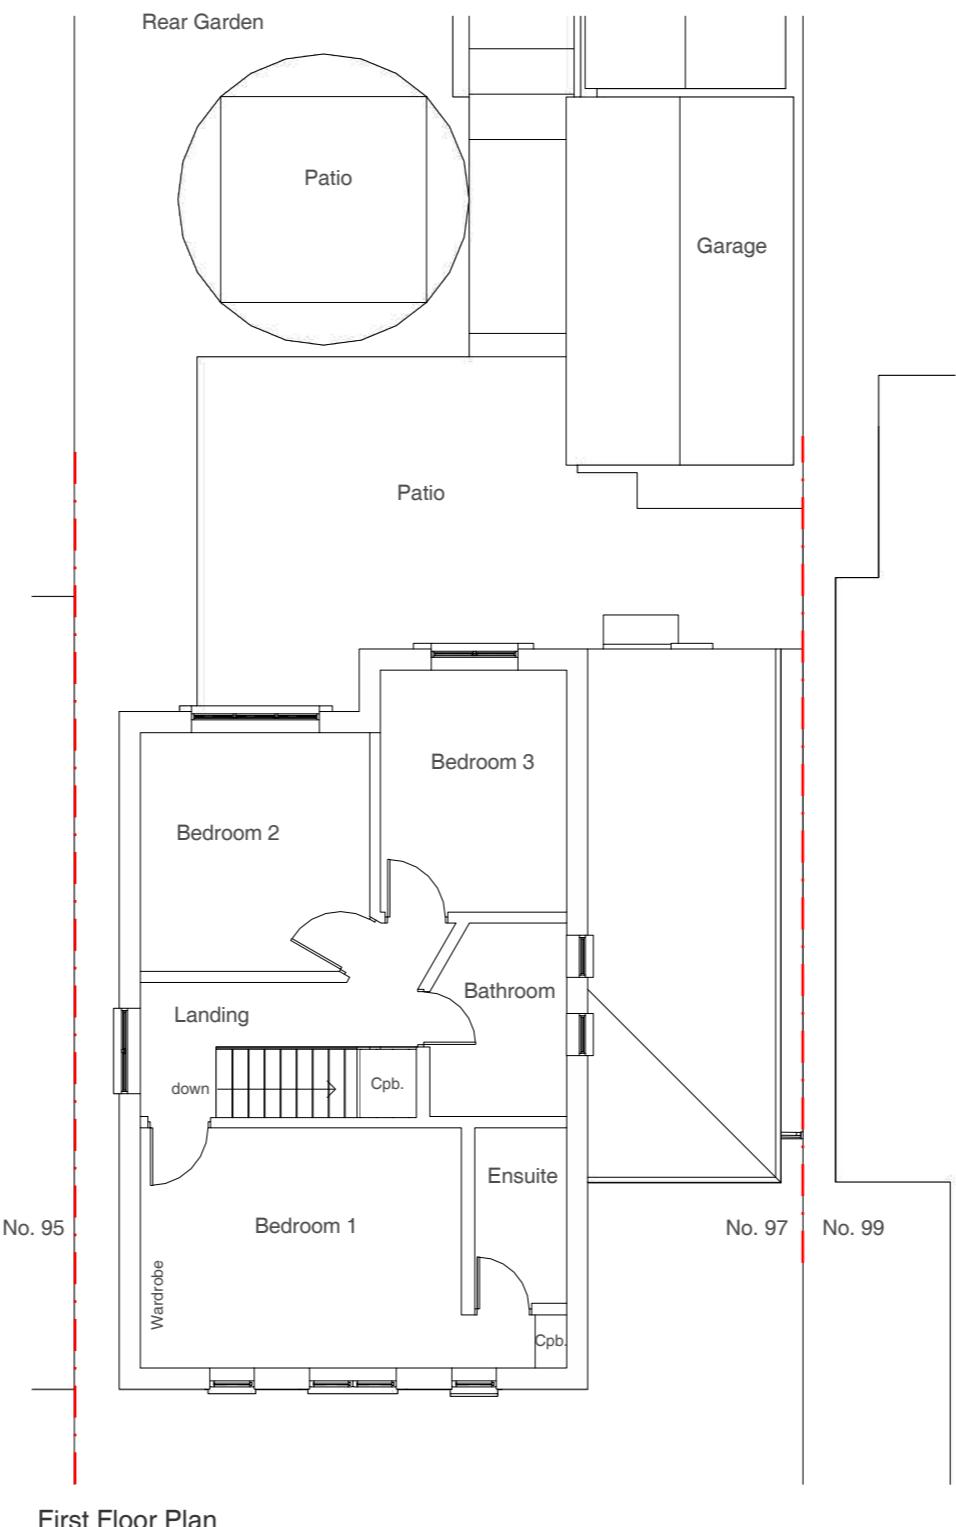


# MICHAEL OAKES ARCHITECTS LTD.

Michael Oakes (Director) B.A. Hons Arch, Dipl. Arch, Registered Architect

REGISTERED ARCHITECTS, DESIGNERS + ILLUSTRATORS

Telephone: 01895 235089 - E-mail: michaeloakesarchitect@googlemail.com

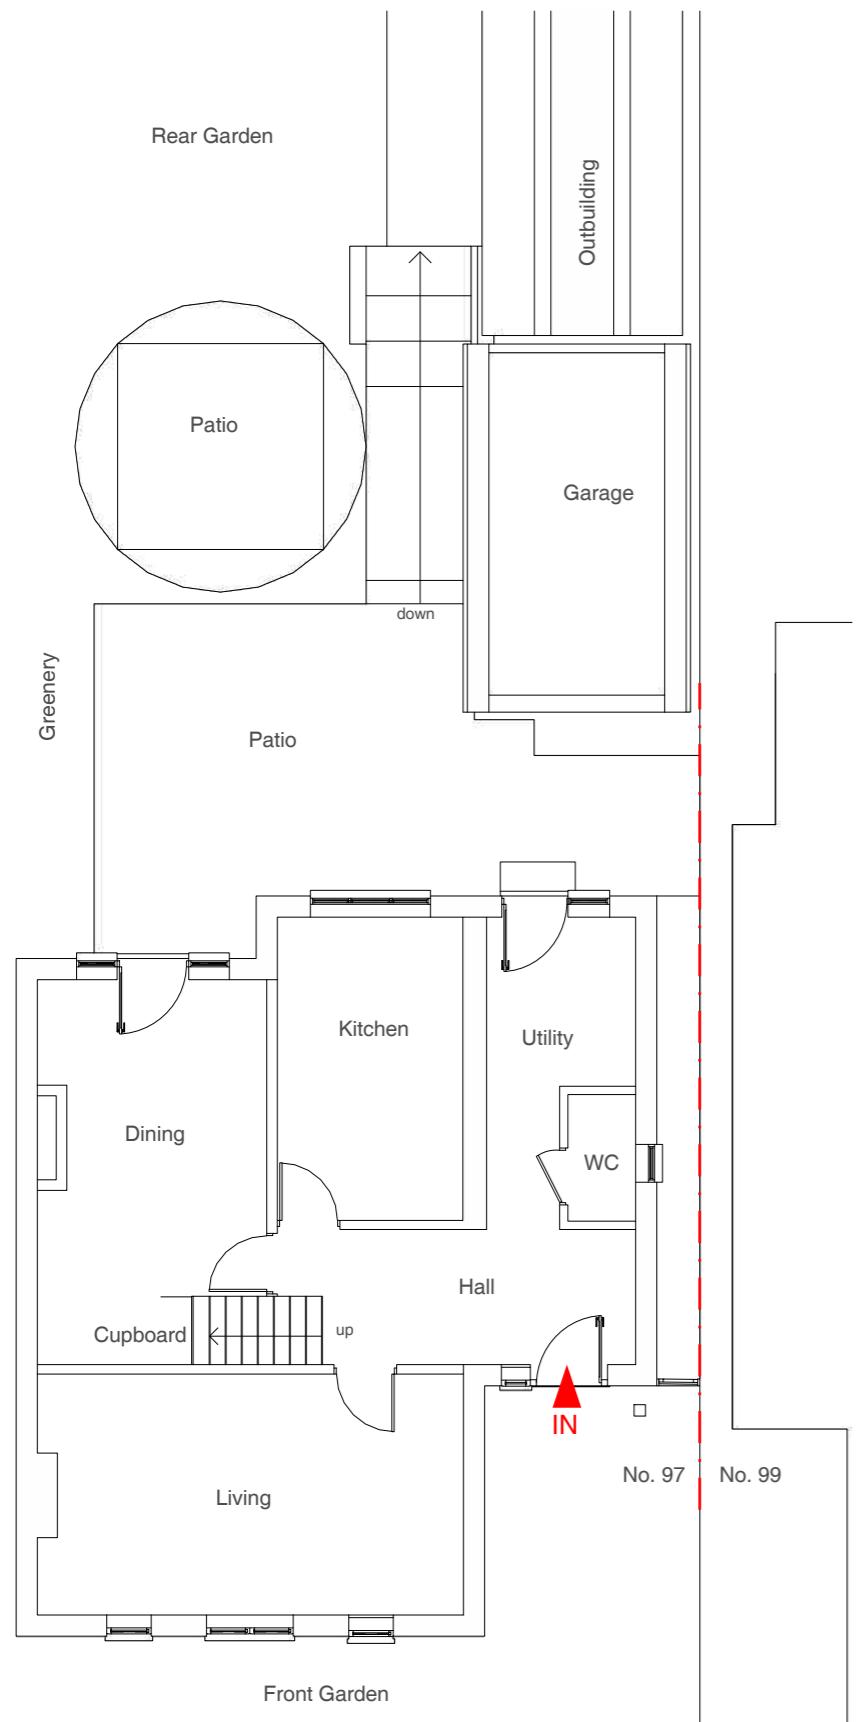

Address

97 Eastcote Road, Ruislip,  
HA4 8BG

Client

Heran + Shinali Chauhan

Date

December  
2021



1:100 @ A3  
0 1 2 3 4 5 10m

Drawing Title

**As Existing**  
Floor Plans

Project no. / Stage /

0370- PLA-

Drawing no. / Revision

04\_A

Revision notes:

A - First Issue

Drawn by: IR

# MICHAEL OAKES ARCHITECTS LTD.


Michael Oakes (Director) B.A. Hons Arch, Dipl. Arch, Registered Architect

REGISTERED ARCHITECTS, DESIGNERS + ILLUSTRATORS


Telephone: 01895 235089 - E-mail: michaeloakesarchitect@googlemail.com



Front Elevation

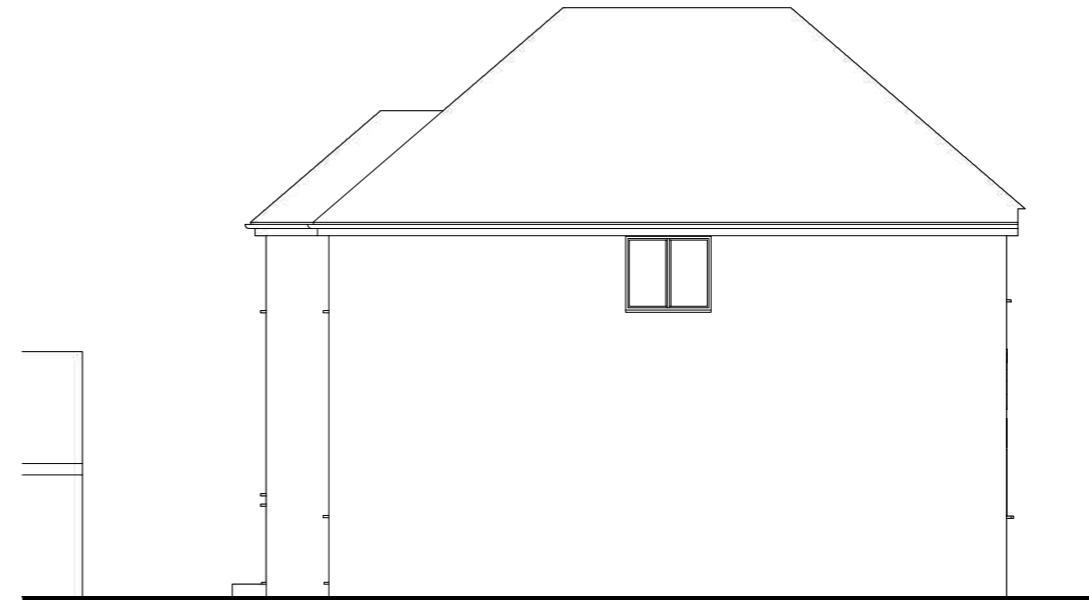

Side Elevation

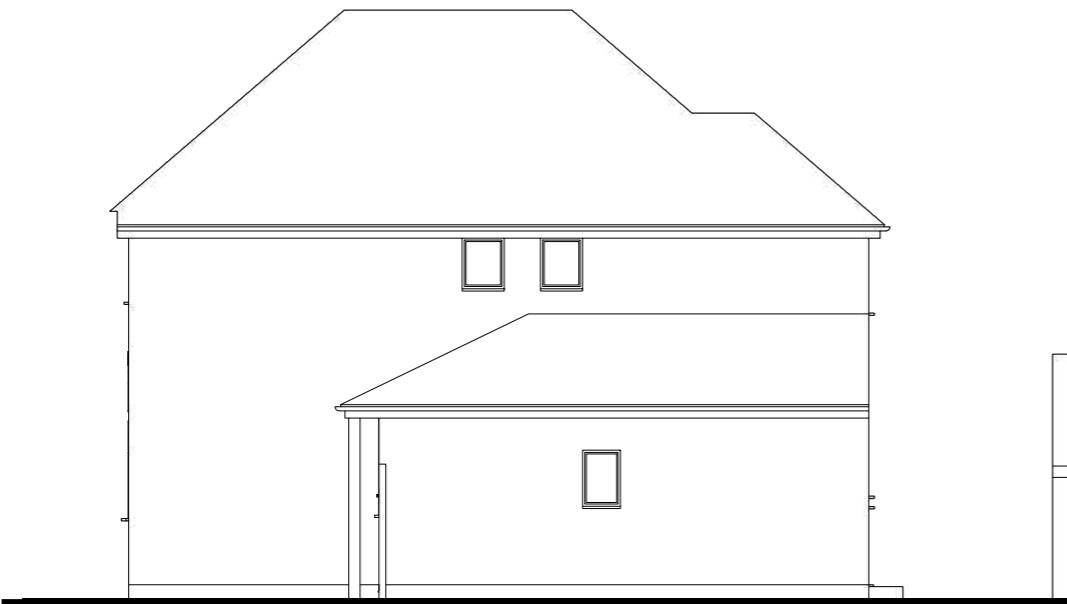

Side Elevation



Rear Elevation

Address

97 Eastcote Road, Ruislip,  
HA4 8BG

Client

Heran + Shinali Chauhan

Date

December  
2021

1:100 @ A3

0 1 2 3 4 5 10m

Drawing Title

**As Existing**  
Elevations

Project no. / Stage /

0370- PLA-

Drawing no. / Revision

05\_A

Revision notes:

Drawn by: IR


A - First Issue

# MICHAEL OAKES ARCHITECTS LTD.

Michael Oakes (Director) B.A. Hons Arch, Dipl. Arch, Registered Architect

REGISTERED ARCHITECTS, DESIGNERS + ILLUSTRATORS


Telephone: 01895 235089 - E-mail: michaeloakesarchitect@googlemail.com

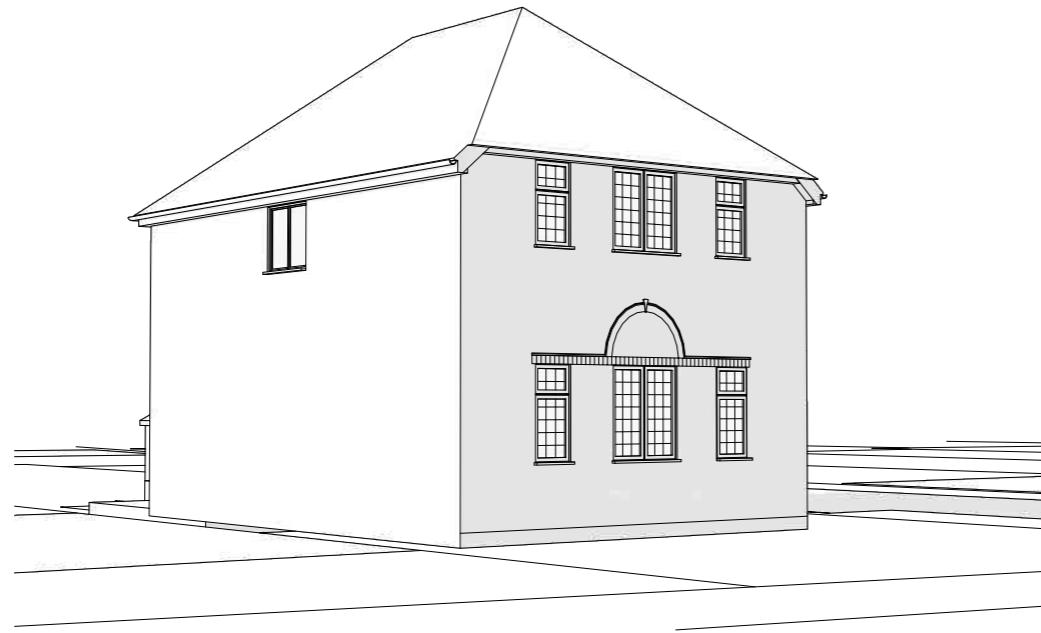

3D View from Eastcote Road




3D View from Eastcote Road

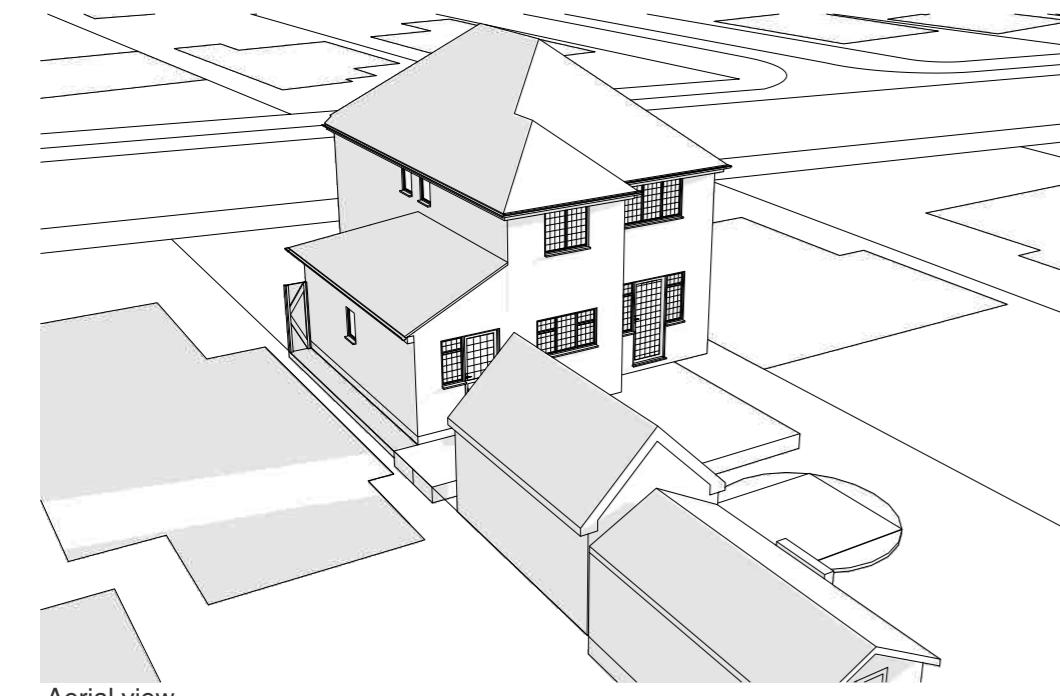

Aerial view



Aerial view

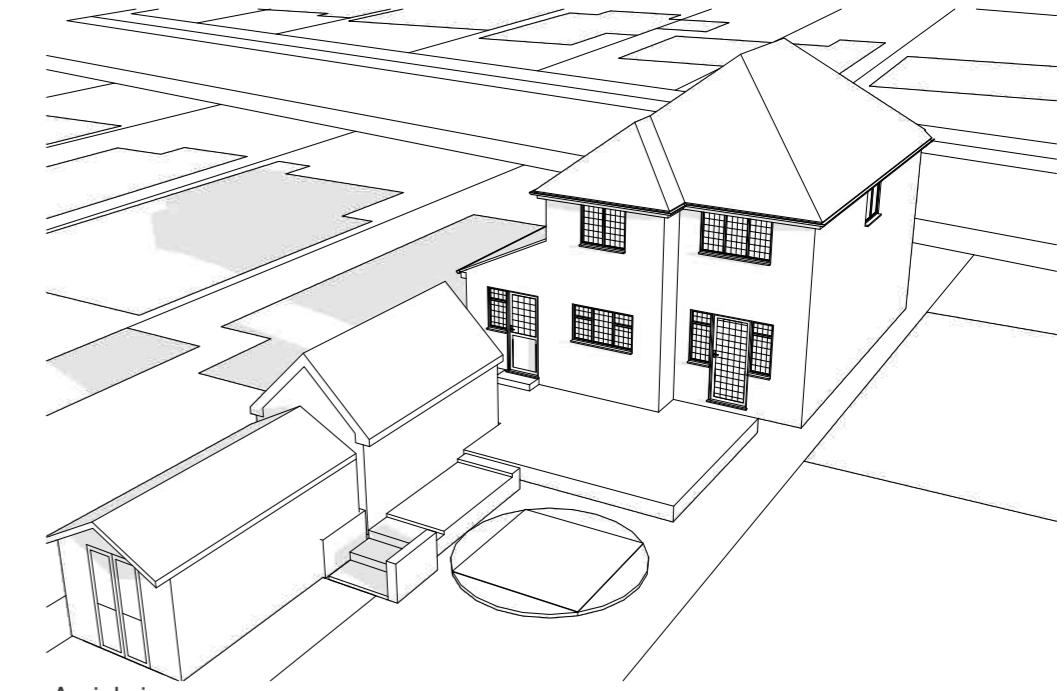

Aerial view

Address

97 Eastcote Road, Ruislip,  
HA4 8BG

Client

Heran + Shinali Chauhan

Date

December  
2021

**NOTE: Some boundaries and structures are not shown for clarity**

Drawing Title

**As Existing**  
3D Views

Project no. / Stage /

0370- PLA-

Drawing no. / Revision

06\_A

Revision notes:

A - First Issue

Drawn by: IR