




existing outbuilding
to be demolished

boundary line


boundary line

boundary line

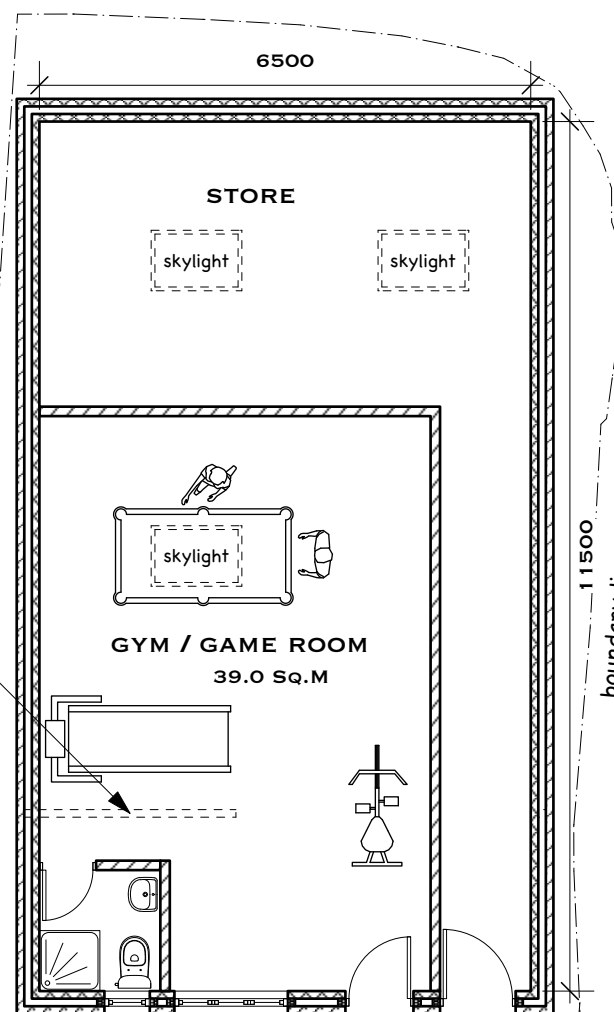


03
A3 **PROPOSED FLOOR PLAN**
SCALE: 1:100


NO: 3 ALISON CLOSE
(MAIN DWELLING)

 


03
A3 **PROPOSED FRONT ELEVATON**
SCALE: 1:100

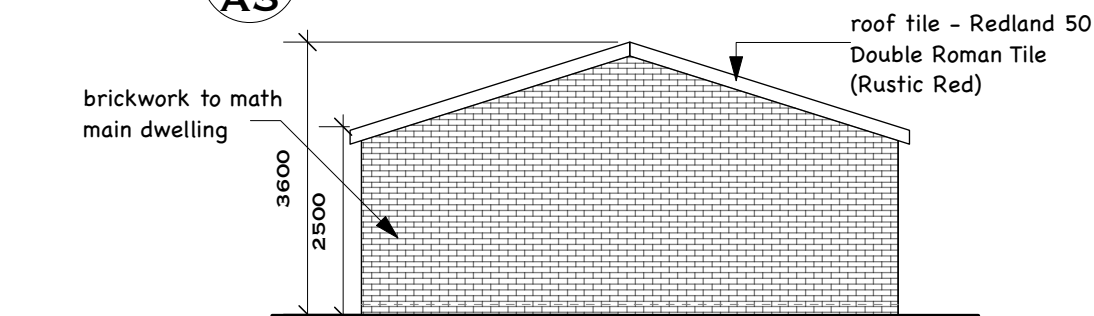

03
A3 **PROPOSED REAR ELEVATON**
SCALE: 1:100

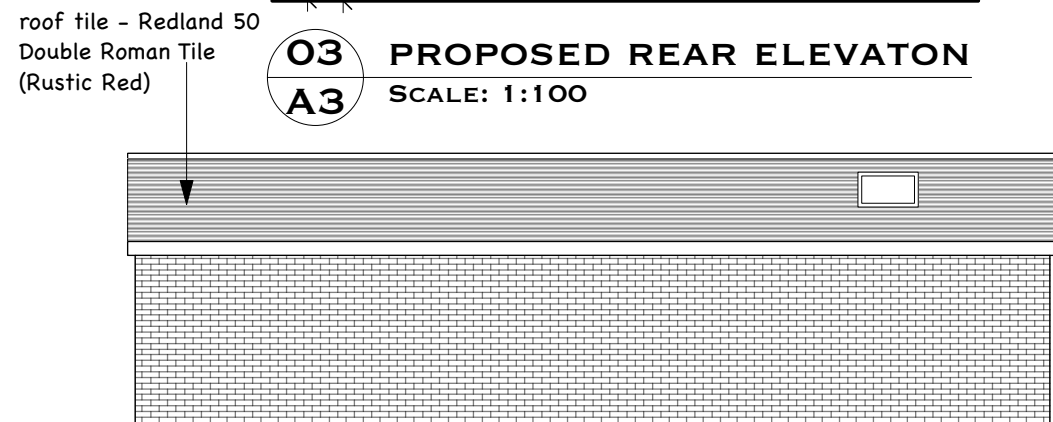

03
A3 **PROPOSED RIGHT SIDE ELEVATON**
SCALE: 1:100

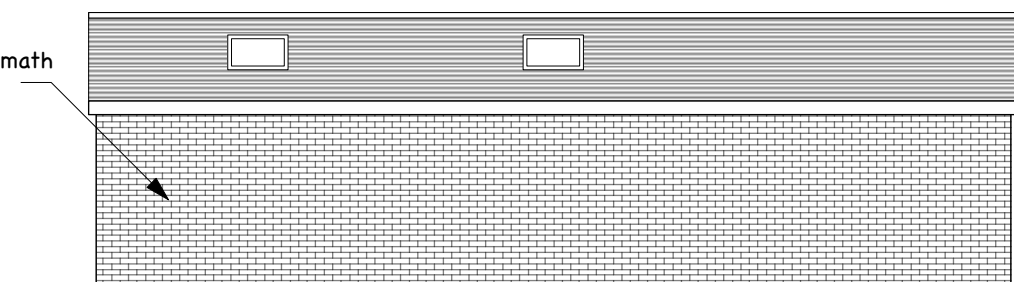

03
A3 **PROPOSED LEFT SIDE ELEVATON**
SCALE: 1:100

ASEA Ltd

Architectural Services &
Energy Assessment
24 Launceston Road
Perivale
Middlesex. UB6 7EU

t: 0208 723 1384
m: 07712043116
e: ilan@asealtd.com

Location:
568 Kenton Lane
Harrow
HA3 7LJ

Title: Proposed Plan & Elevations

Scale: 1:100 Date: May.2024

Drawing No: ASEA/2024/784/PP/03 Rev: