





OUTBUILDING
STORE / CAR GARAGE

shutter


No: 3 ALISON CLOSE
(MAIN DWELLING)

 


02
A3 **EXISTING FLOOR PLAN**
SCALE: 1:100

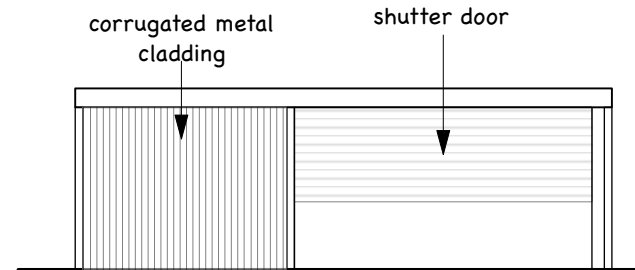


02
A3 **EXISTING FRONT ELEVATON**
SCALE: 1:100

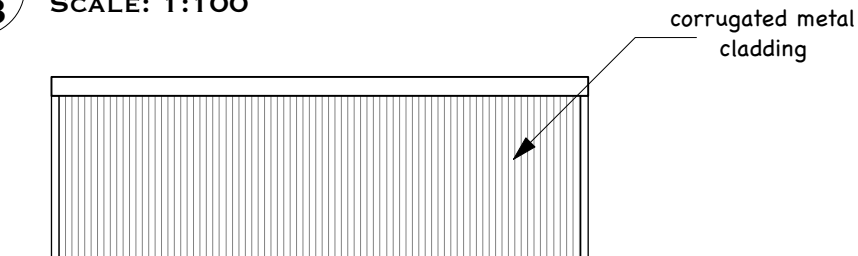

02
A3 **EXISTING REAR ELEVATON**
SCALE: 1:100

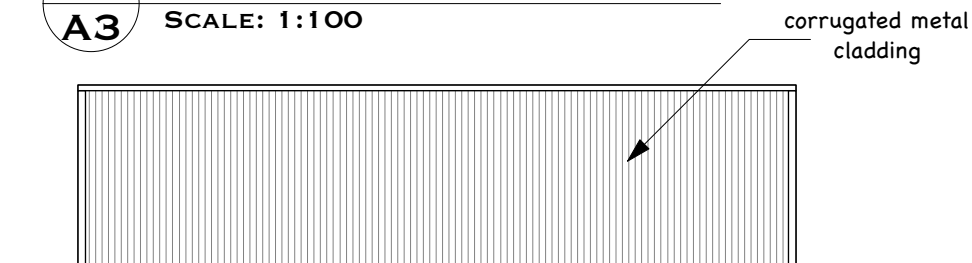

02
A3 **EXISTING RIGHT SIDE ELEVATON**
SCALE: 1:100

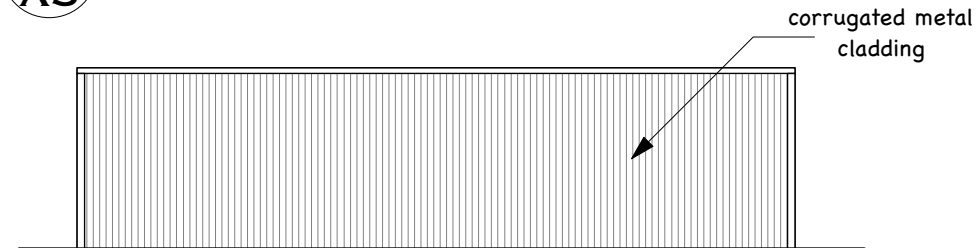

02
A3 **EXISTING LEFT SIDE ELEVATON**
SCALE: 1:100

ASEA Ltd

Architectural Services &
Energy Assessment
24 Launceston Road
Perivale
Middlesex. UB6 7EU

t: 0208 723 1384
m: 07712043116
e: ilan@asealtd.com

Location:
3 Alison Close
Eastcote
HA5 2QZ

Title: Existing Plan & Elevations

Scale: 1:100 Date: Sept.2024

Drawing No: ASE/2024/794/PP/02 Rev: