



existing outbuilding
to be demolished


boundary line

boundary line


boundary line

brickwork to math
main dwelling


NO: 3 ALISON CLOSE
(MAIN DWELLING)

 

03 **PROPOSED FLOOR PLAN**
A3 SCALE: 1:100

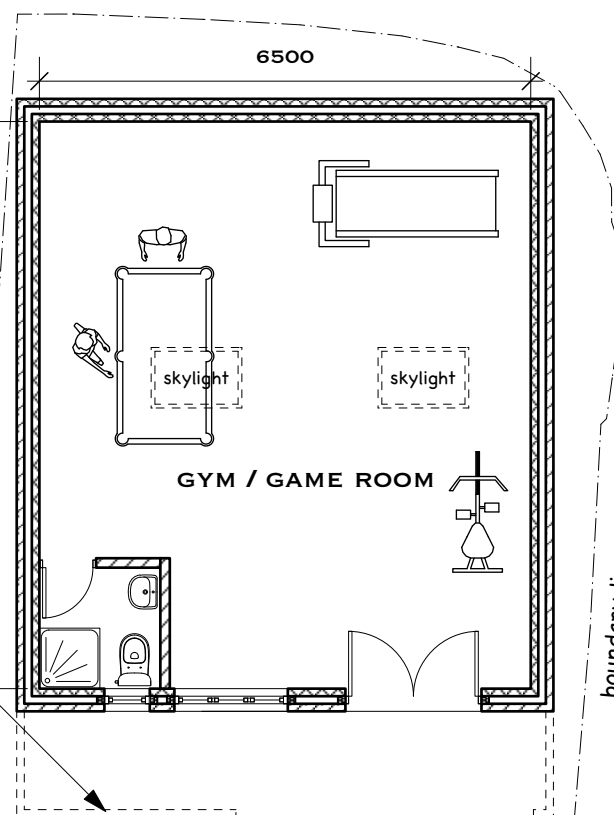


brickwork to math
main dwelling

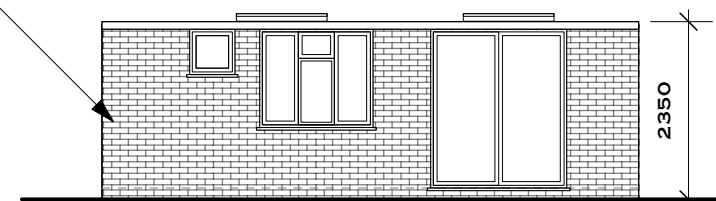


03 **PROPOSED FRONT ELEVATON**
A3 SCALE: 1:100

brickwork to math
main dwelling

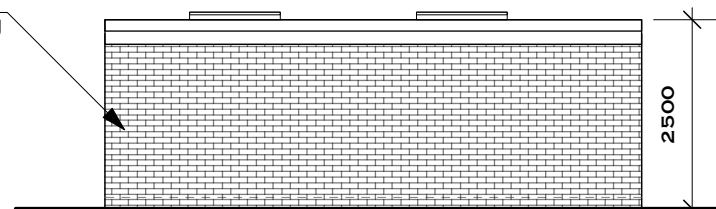


roof tile - Redland 50
Double Roman Tile
(Rustic Red)

03 **PROPOSED REAR ELEVATON**
A3 SCALE: 1:100

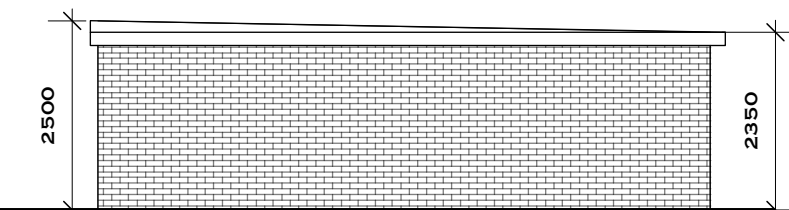

03 **PROPOSED RIGHT SIDE ELEVATON**
A3 SCALE: 1:100

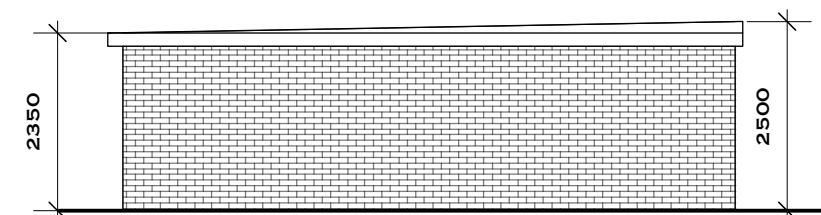

03 **PROPOSED LEFT SIDE ELEVATON**
A3 SCALE: 1:100

ASEA Ltd

Architectural Services &
Energy Assessment
24 Launceston Road
Perivale
Middlesex. UB6 7EU

t: 0208 723 1384
m: 07712043116
e: ilan@asealtd.com

Location:
3 Alison Close
Eastcote
HA5 2QZ

Title: Proposed Plan & Elevations

Scale: 1:100 Date: Sept.2024

Drawing No: ASEA/2024/794/PP/03 Rev: