




EXISTING FRONT ELEVATION
SCALE 1:50



EXISTING REAR ELEVATION
SCALE 1:50

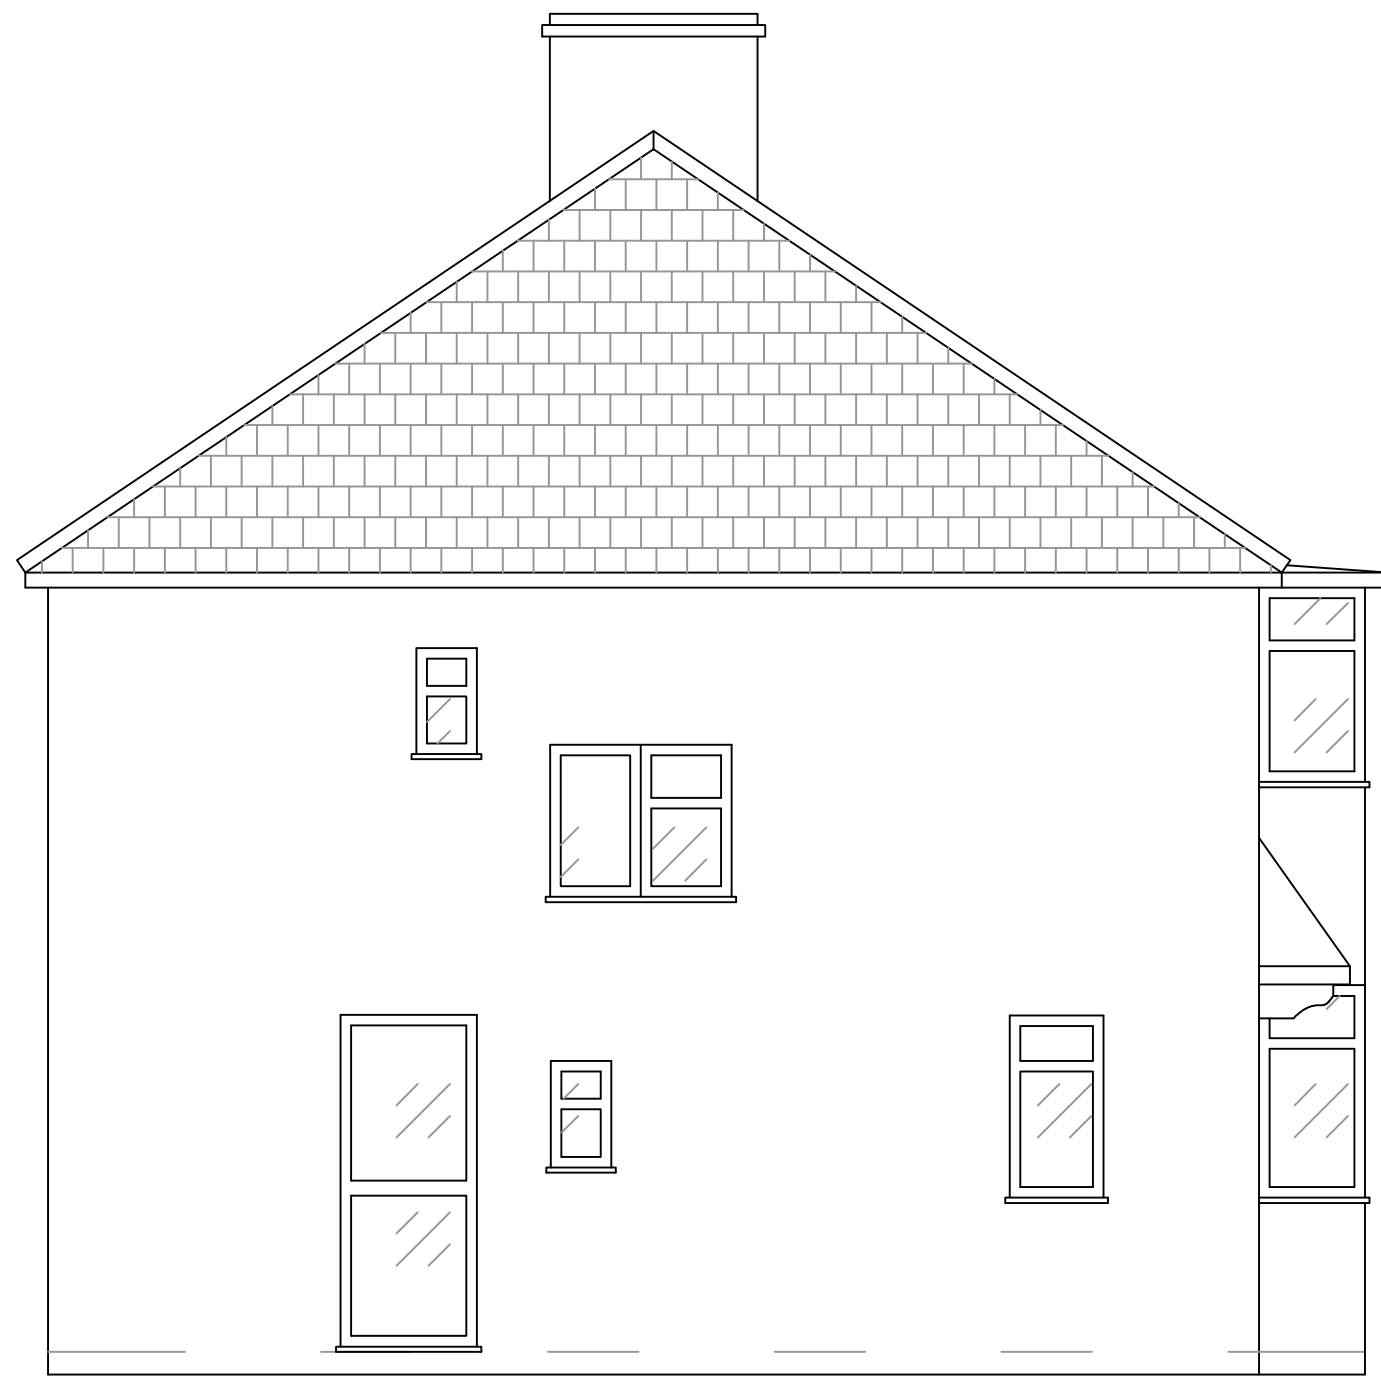

EXISTING SIDE ELEVATION
SCALE 1:50



REV:	DESCRIPTION:	BY:	DATE:
STATUS:	For Planning Approval		

IMS Design & Build
21 Colne Avenue
West Drayton, UB7 7AJ
07791 116802
a_sahid@hotmail.com

CLIENT:
Mr S Seetal

ARCHITECT:
IMS Design & Build
Mohammed Sahid

SITE:
76 Money Lane
West Drayton, UB7 7NZ

TITLE:
Existing Elevations

SCALE AT A1:	DATE:	DRAWN:	CHECKED:
1:50	08/04/24	MS	MS
PROJECT NO:	DRAWING NO:	REVISION:	
1.33	76ML-SS-003	A01	