


PROPOSED GROUND FLOOR PLAN
SCALE 1:50



PROPOSED FIRST FLOOR PLAN
SCALE 1:50

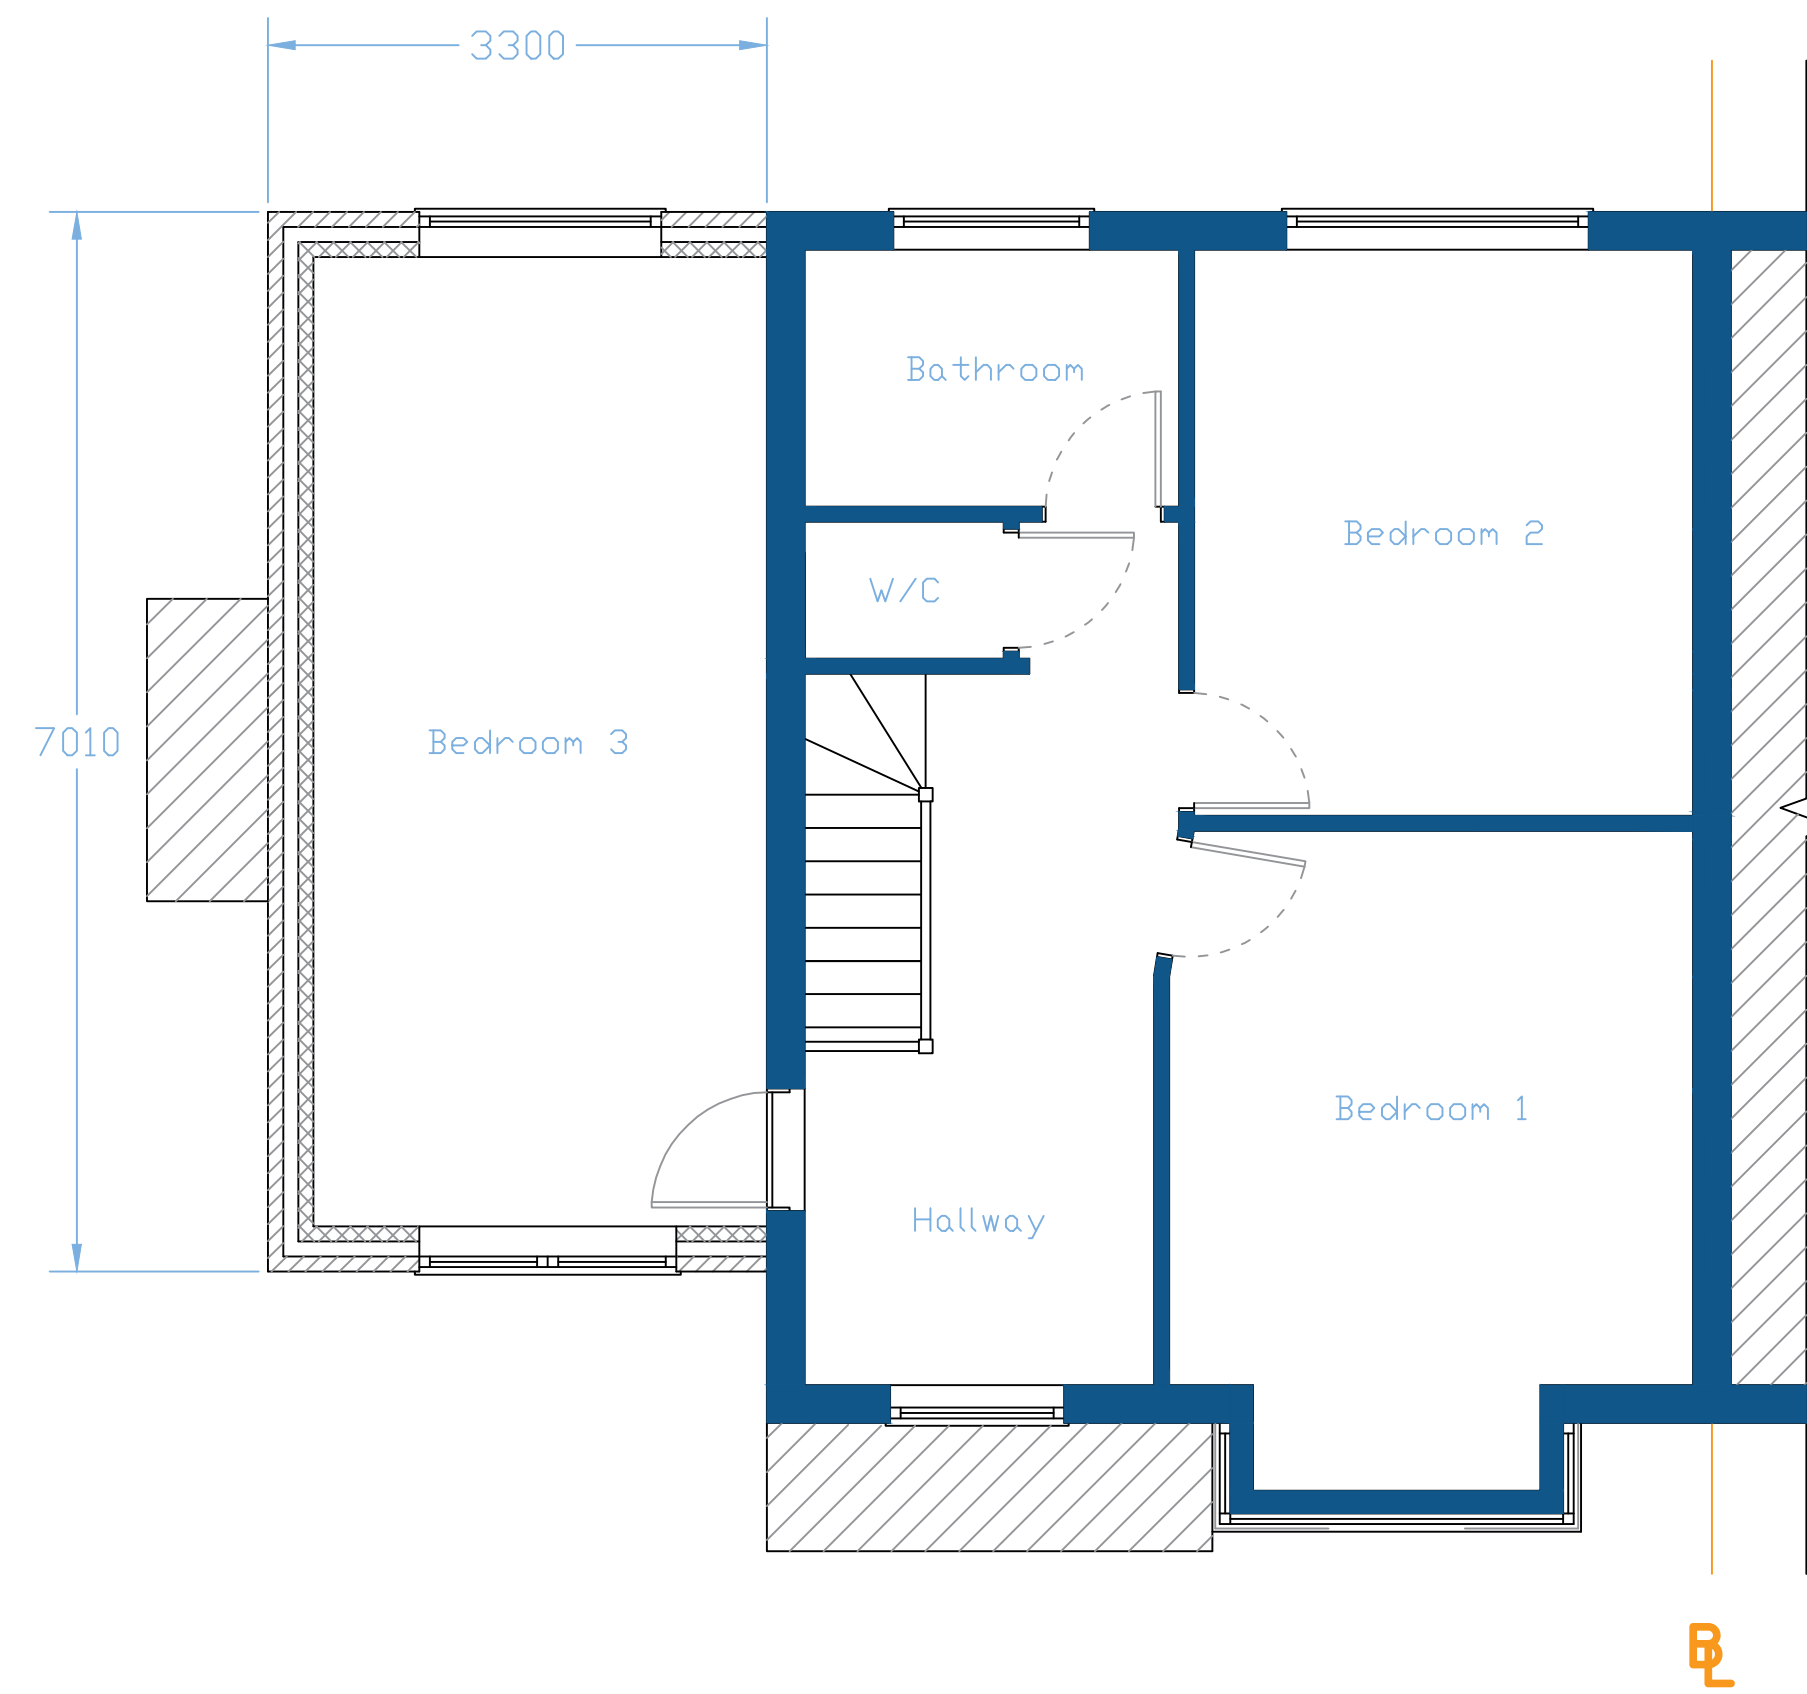

REV.	DESCRIPTION:	BY:	DATE:
STATUS:	For Planning Approval		

IMS Design & Build
21 Colne Avenue
West Drayton, UB7 7AJ
07791 116802
a_sahid@hotmail.com

CLIENT: Mr S Seetal

ARCHITECT: IMS Design & Build
Mohammed Sahid

SITE: 76 Money Lane
West Drayton, UB7 7NZ

TITLE: Proposed GF & FF Floor Plans

SCALE AT A1: 1:50	DATE: 17/06/24	DRAWN: MS	CHECKED: MS
PROJECT NO: 1.33	DRAWING NO: 76ML-SS-004	REVISION:	A03