


PROPOSED FRONT ELEVATION

SCALE 1:50

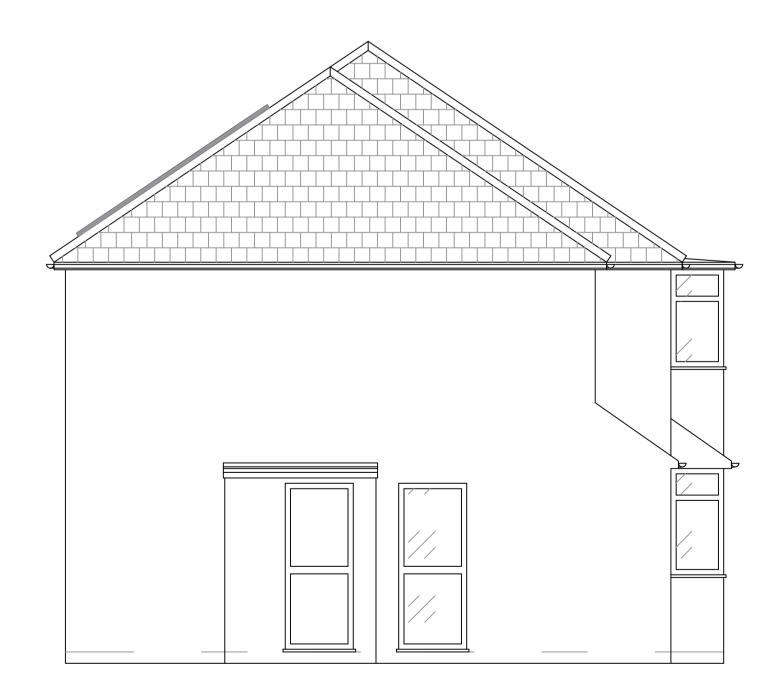

PROPOSED SIDE ELEVATION

SCALE 1:50



PROPOSED REAR ELEVATION

SCALE 1:50

	DESCRIPTION:	BY:	DATE
STATUS: For Planning Approval			

IMS Design & Build
21 Colne Avenue
West Drayton, UB7 7AJ
07791 116802
a_sahid@hotmail.com

Mr S Seetal

IMS Design & Build
Mohammed Sahid

76 Money Lane West Drayton, UB7 7NZ

Proposed Elevations

SCALE AT A1: DATE: DRAWN: CHECKED:

1:50 08/04/24 MS MS

PROJECT NO: DRAWING NO: REVISION:

5 1.33 76ML-SS-005 A01

ale 1:50