



PROPOSED

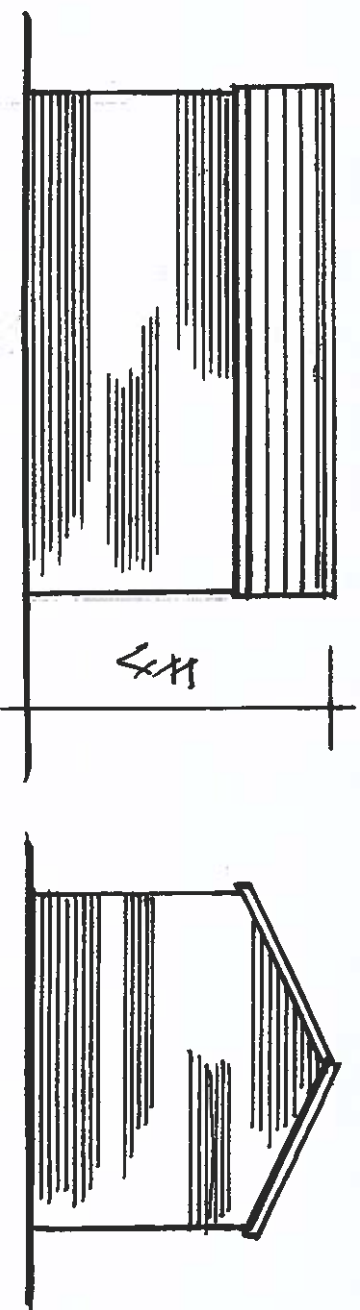


REAR ELEVATION

SIDE

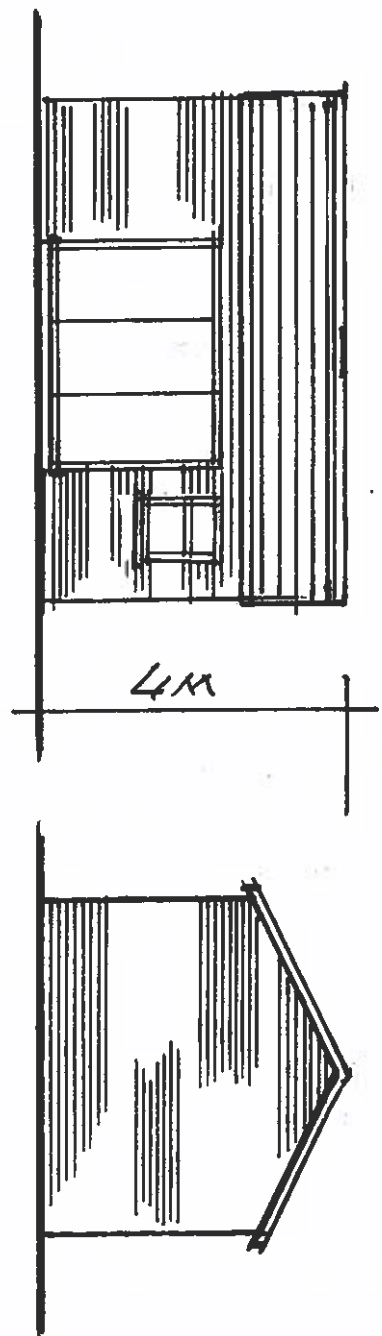


FRONT ELEVATION

SIDE

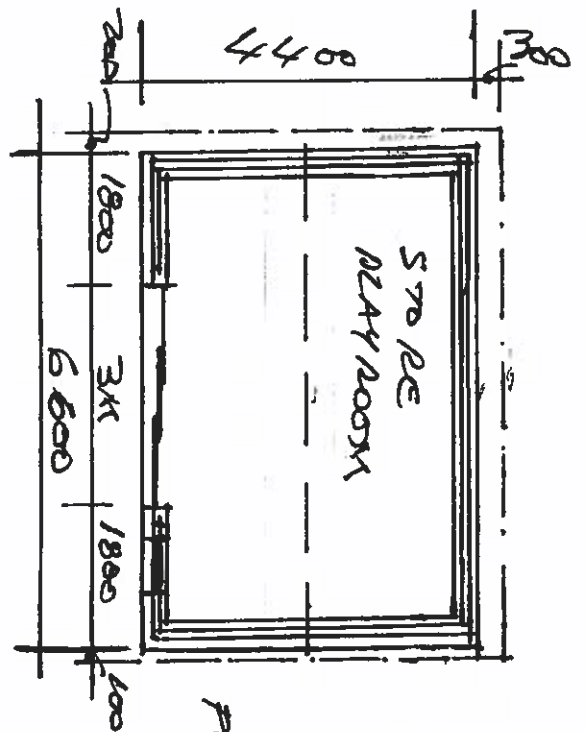

BRICK MATCHES BRICK
IN THE AREA

FLOOR AREA = 29,04 m²

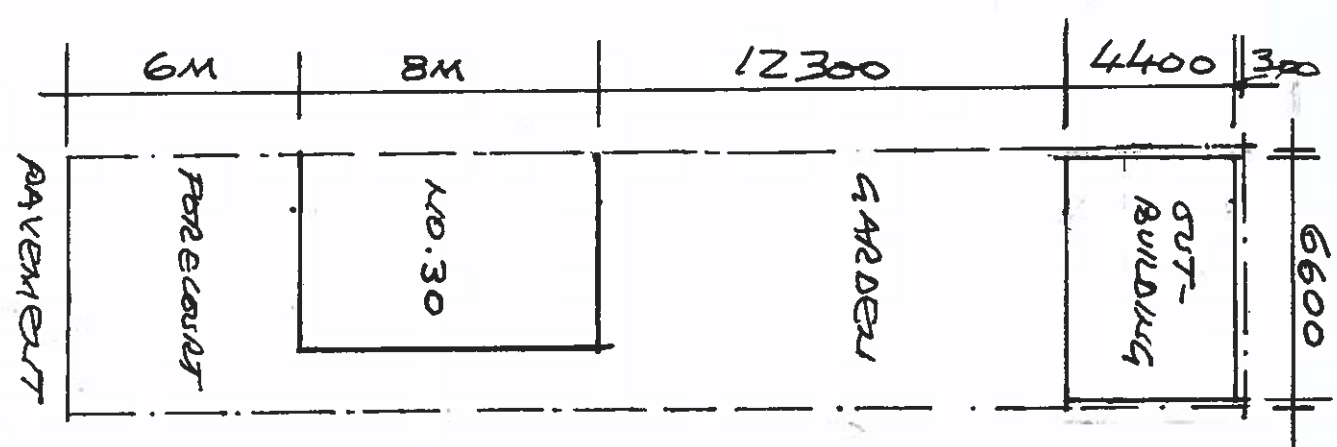

Block PLAN
SCALE 1:200



SCALE 1:100

APPLICATION FOR A NON-MATERIAL AMENDMENT
FOLLOWING A SPAT FOR PLANNING PERMISSION (69572/APP/2020/3041) ON 9 NOVEMBER 2020
OUTBUILDING AT REAR OF GARDEN AT - SCALE 1:100 AUG. 10. 5381/L 27.7.2021
30 HIDE WAY - WILLINGDON - W83 4PB
DRAWN BY J. BROWN - 48 FREEMERE AVENUE
WIMBORNE - HAP STD - 020 8904 5947