



APPROVED

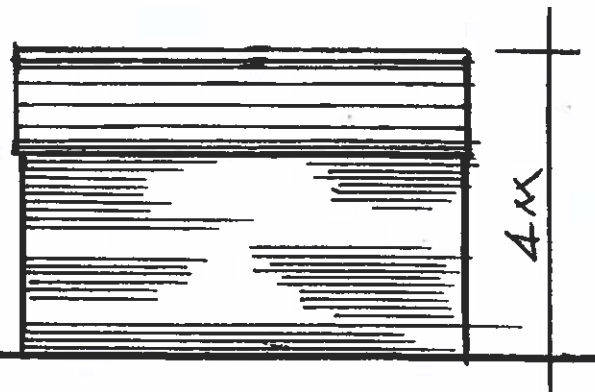


REAR ELEVATION




SIDE

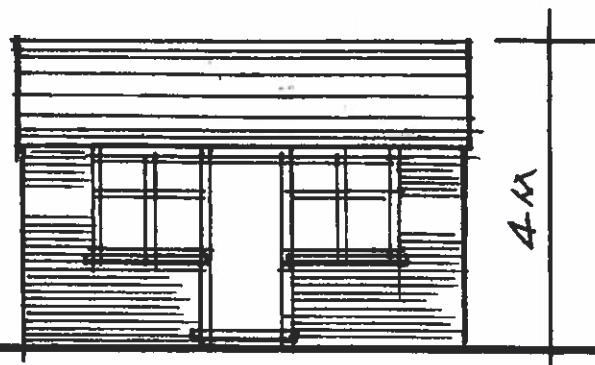

FRONT ELEVATION

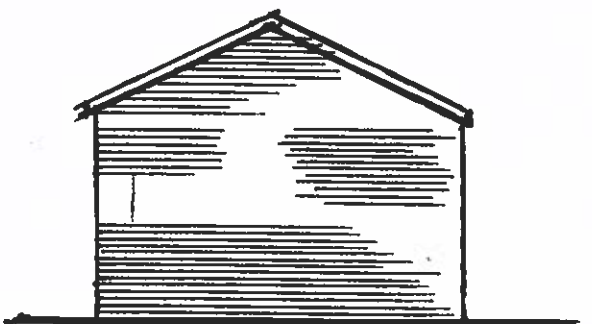


SIDE

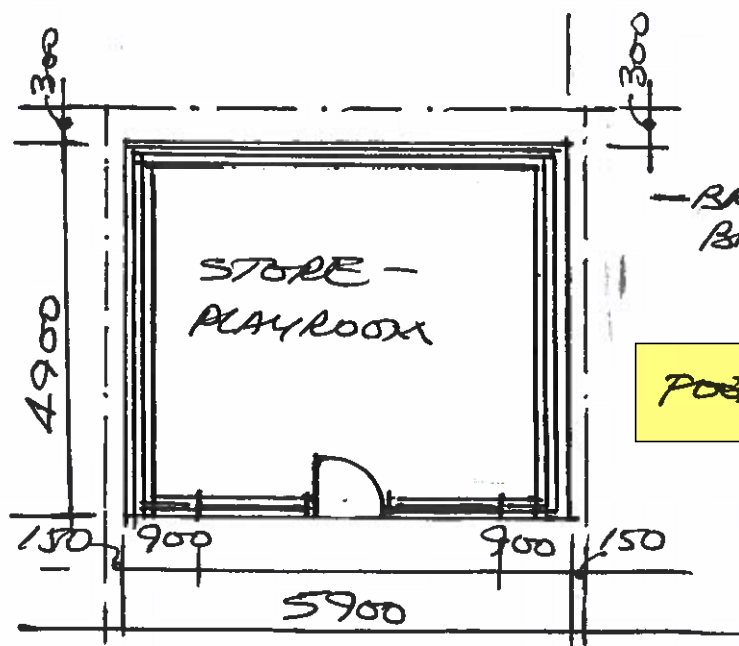


-BRICK TO MATCH
BRICK IN THE AREA-

POST PRINT = 28.9 m²

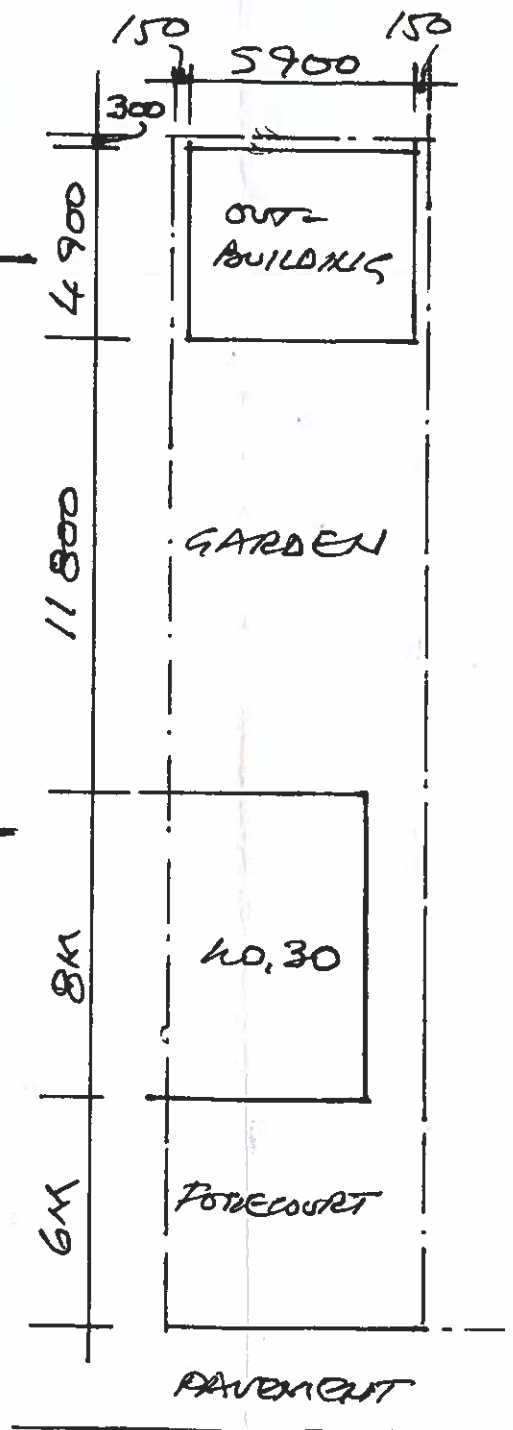

BLOCK PLAN
SCALE 1:200

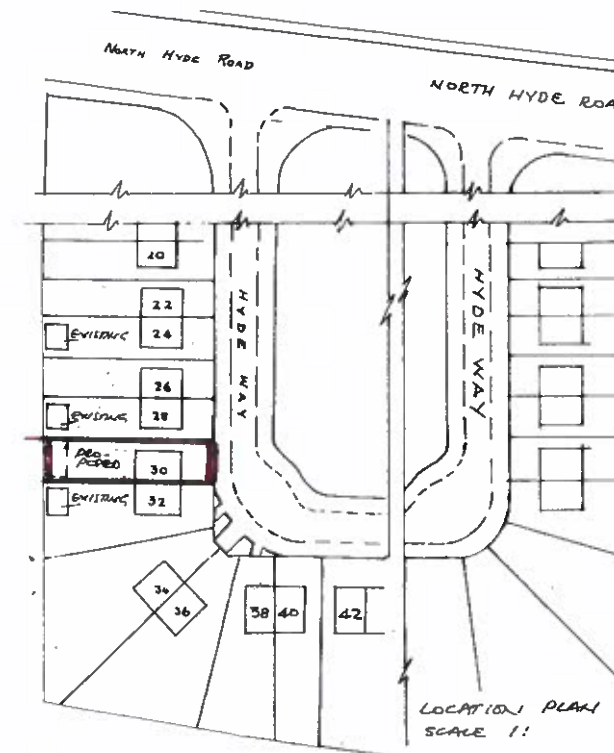

2 4 6 8 10M
SCALE 1:100

OUTBUILDING AT REAR OF REAR GARDEN AT - SCALE 1:100 DNG. NO. S/381/1 27.7.2021
30 HYDE WAY - HILLINGDON - UB3 4PB
DRAWN BY J. BELAKIN - 48 GRAYMERE AVENUE
WEMBLEY - HA9 8TD - 020 8904 5947