



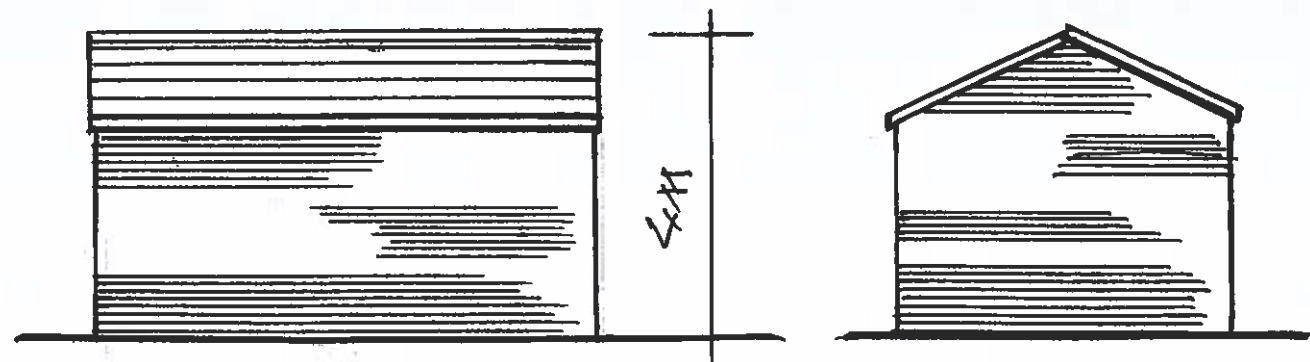


REAR ELEVATION

SIDE

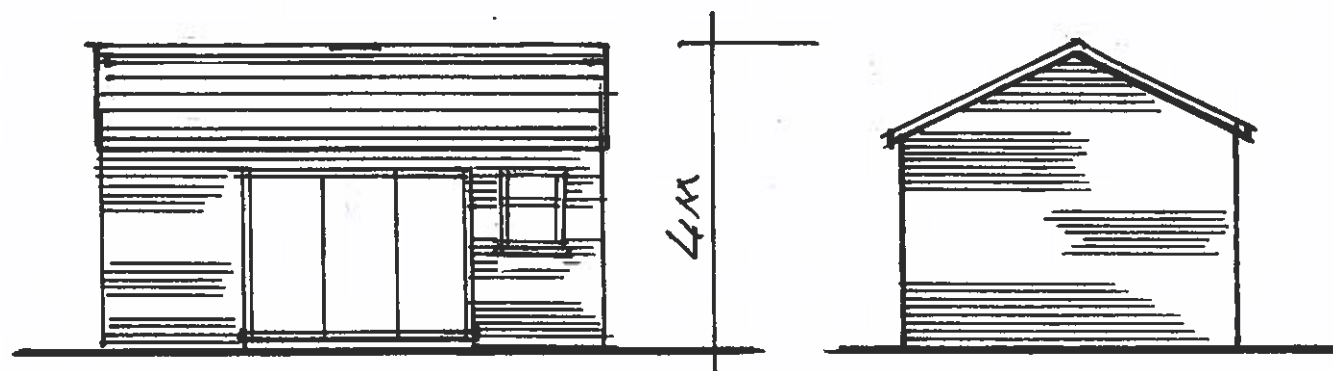

FRONT ELEVATION


SIDE

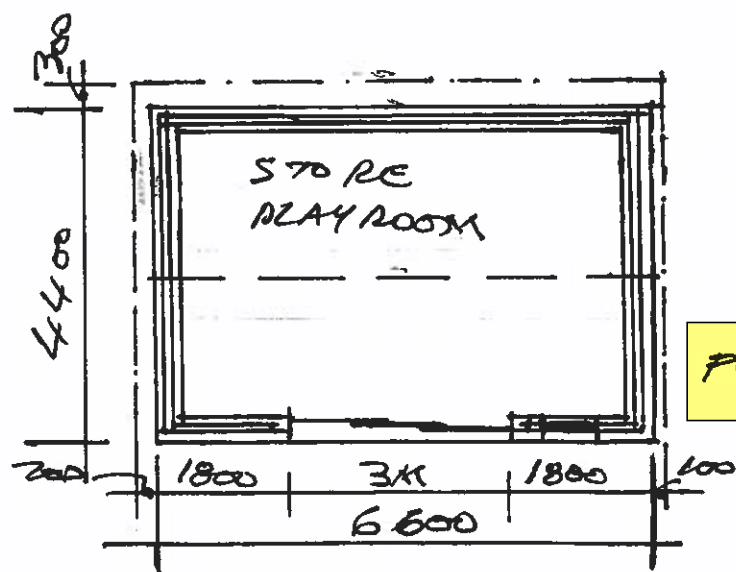

BRICK MATCHES BRICK
IN THE AREA

FOOTPRINT = 29.04m²


PROPOSED

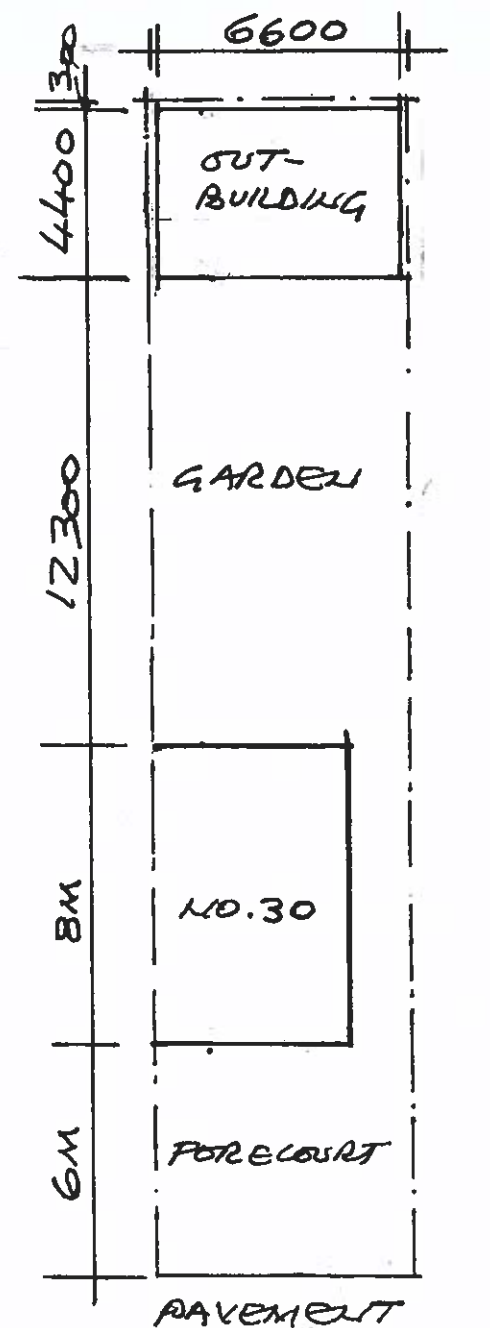

BLOCK PLAN
SCALE 1:200



LOCATION PLAN
SCALE 1:1

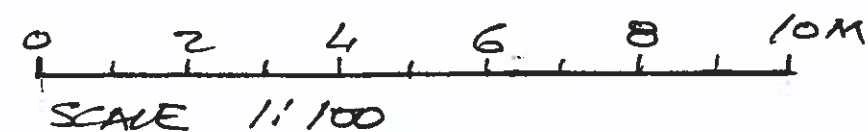

APPLICATION FOR A NON-MATERIAL AMENDMENT

FOLLOWING A GRANT FOR PLANNING PERMISSION (69572/APP/2020/3041) ON 9 NOVEMBER 2020

OUTBUILDING AT REAR OF REAR GARDEN AT - SCALE 1:100 DWG. NO. S/381/2 27.7.2021

30 HYDE WAY - HILLINGDON - UB3 4PB

DRAWN BY J. BELAKIN - 48 SPRINGFIELD AVENUE
WEMBLEY - HA9 8TD - 020 8904 5947