




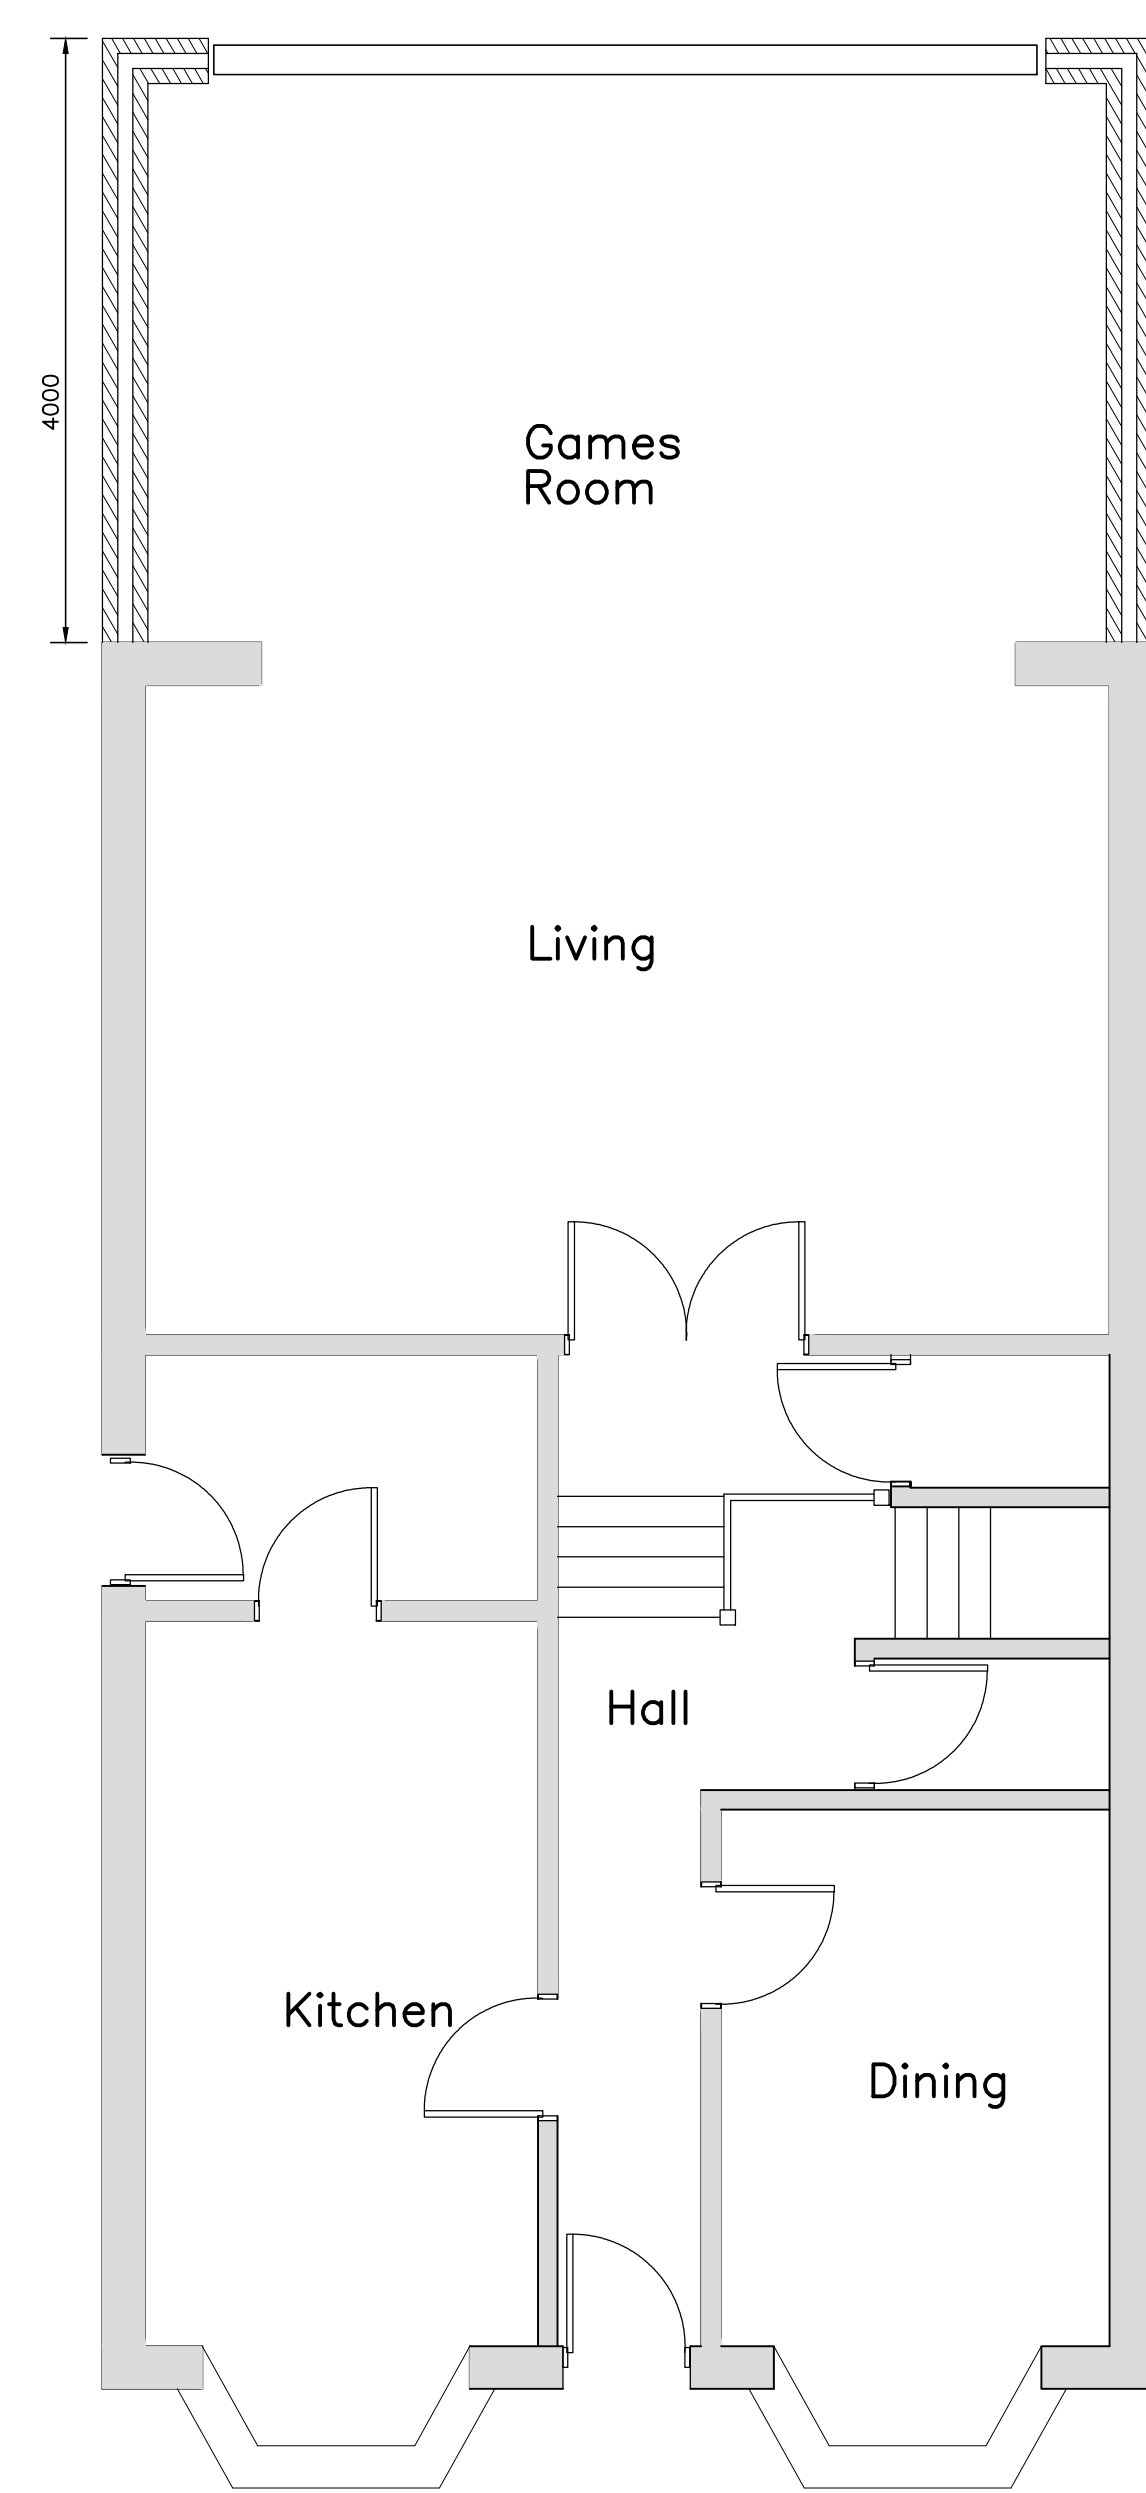


EXISTING GROUND FLOOR PLAN

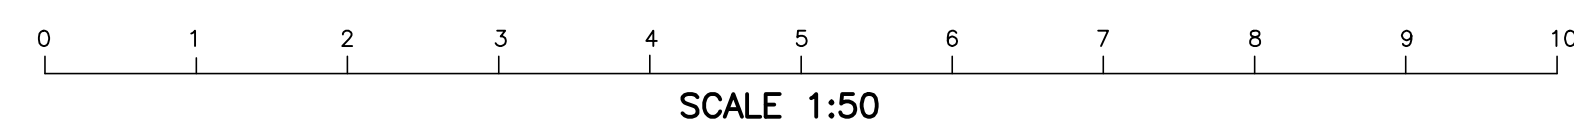


PRE EXISTING GROUND FLOOR PLAN  
1:100

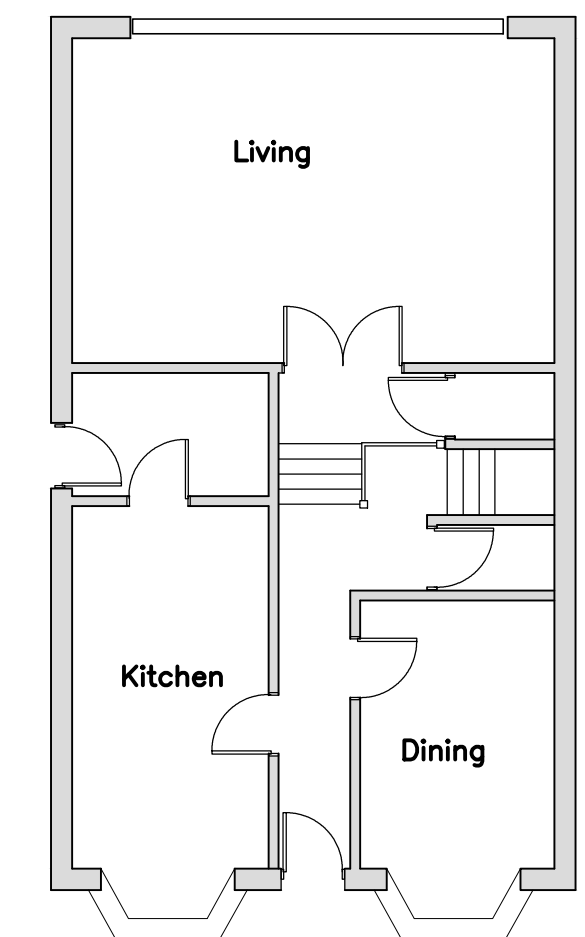


PRE EXISTING SIDE ELEVATION  
1:100

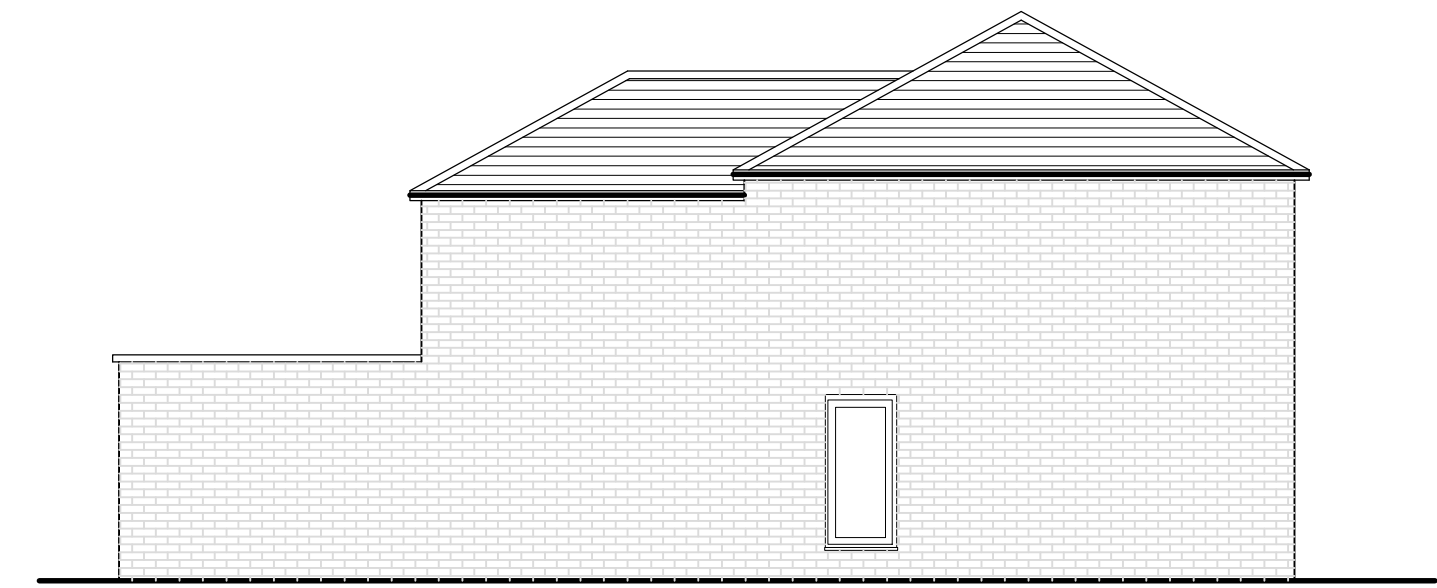

EXISTING SIDE ELEVATION  
1:100

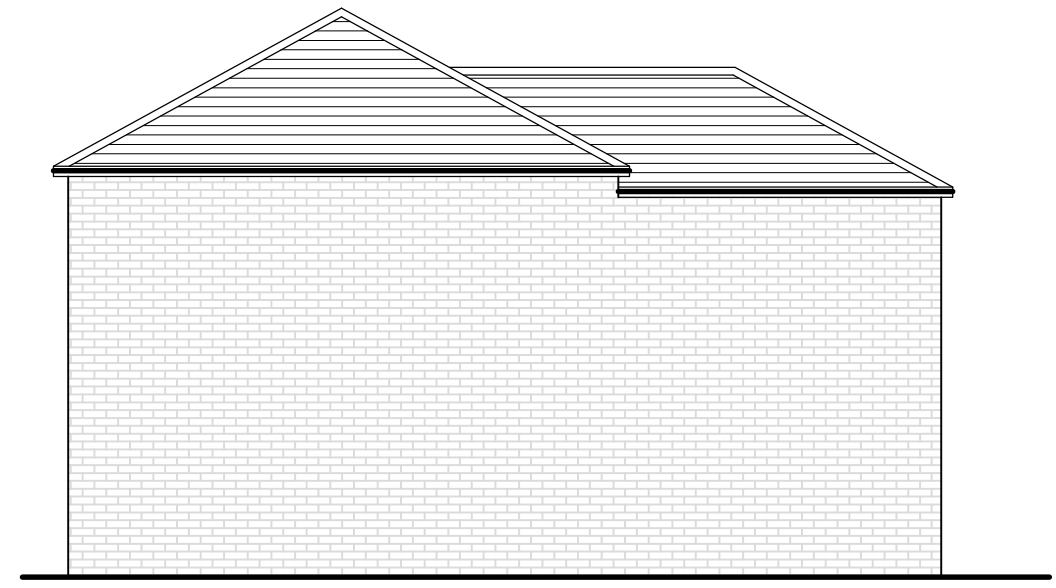

PRE EXISTING SIDE ELEVATION  
1:100

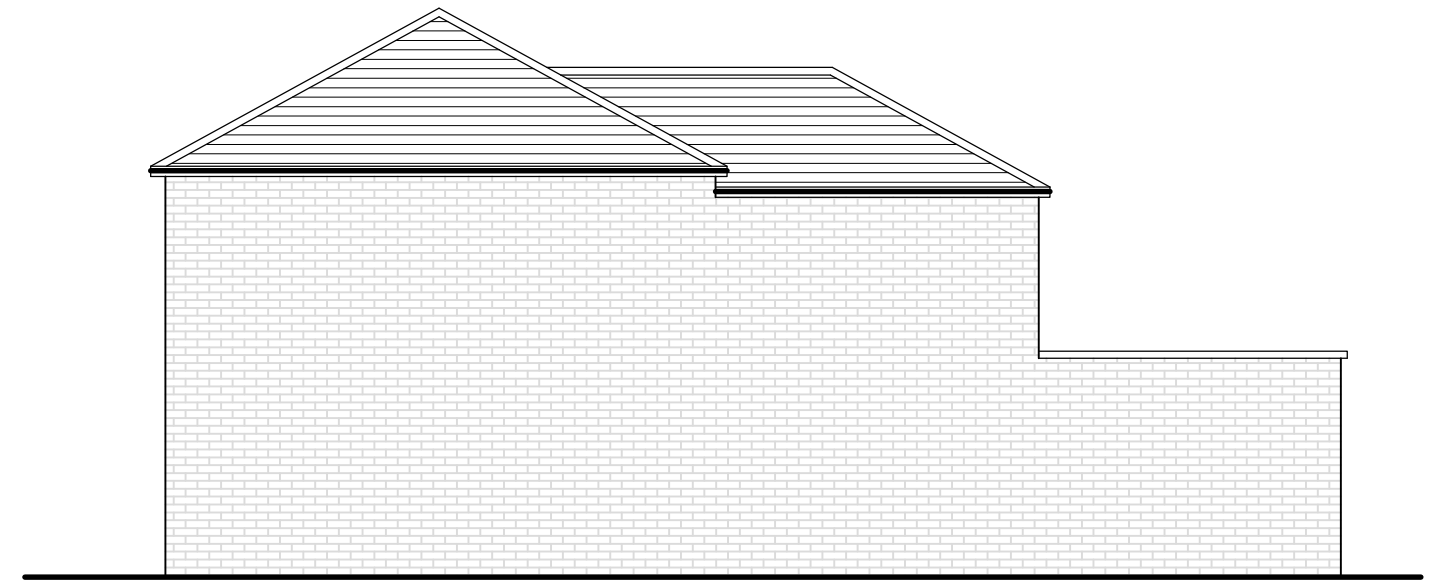

EXISTING SIDE ELEVATION  
1:100




PRE EXISTING REAR ELEVATION  
1:100



EXISTING REAR ELEVATION  
1:100



SITE LOCATION PLAN  
1:1250
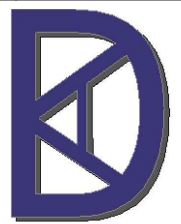
| Rev   | Description            | Date           |
|---|------------------------|----------------|
| <div><div><div>KDA Designs Ltd.</div><div>Architectural &amp; Structural Services</div><div>01895 8909 5435</div><div>01895 8909 5435</div><div>kevin@kdadesigns.co.uk</div><div><small>This drawing is property of Mr Kevin D'Austin.<br/>The information it contains is copyright and is not to be copied<br/>or used without prior permission.</small></div></div></div> |                        |                |
| Project<br>SINGLE STOREY REAR EXTENSION<br>9 HARWOOD DRIVE<br>UXBRIDGE<br>UB10 0BG   |                        |                |
| Drawing<br>LDC DRAWING   |                        |                |
| Drawn   | KDA                    | Checked        |
| Scale   | A1@1:50                | Date JULY 2026 |
| Stage   | Drg. No.<br>9HD_LDC_01 | Rev            |