




Brown Clay Tiles to match existing
Timber Casement windows to match
Yellow Brick to match

Proposed Rear Elevation



Obscured Glass


Proposed South West Side Elevation

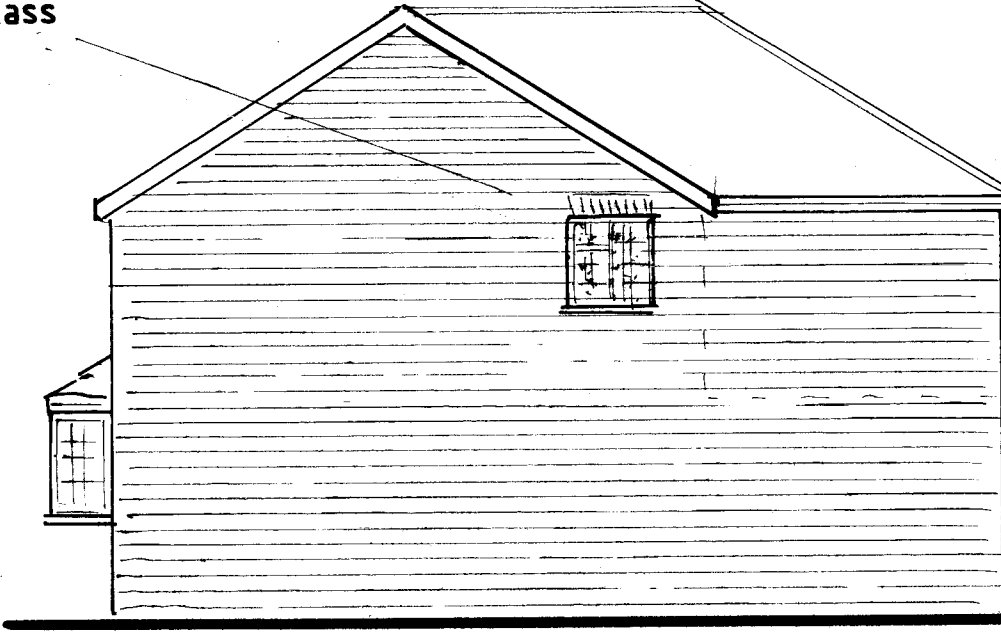


Proposed North East Side Elevation




Existing Rear Elevation

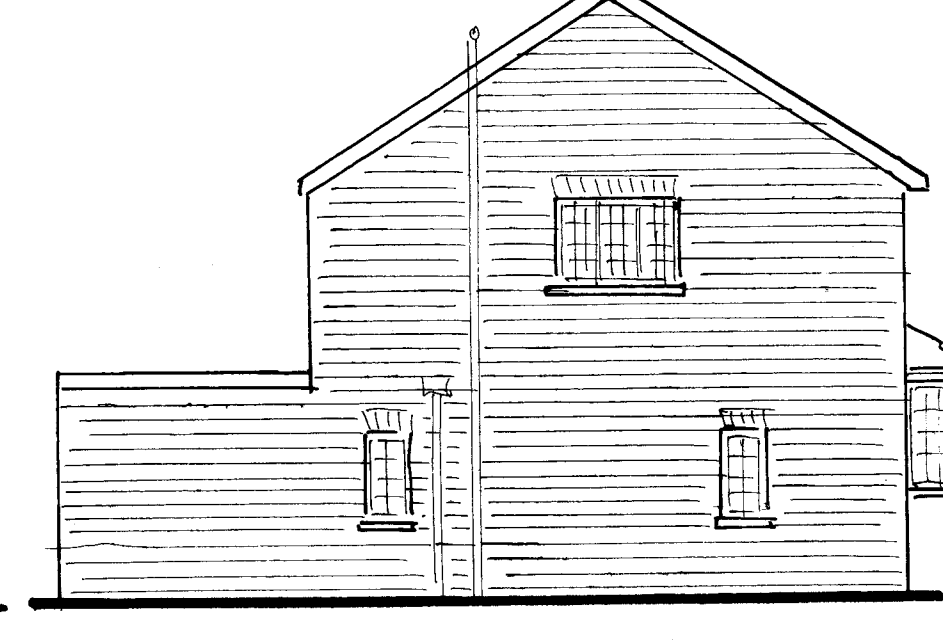


Existing South West Side Elevation

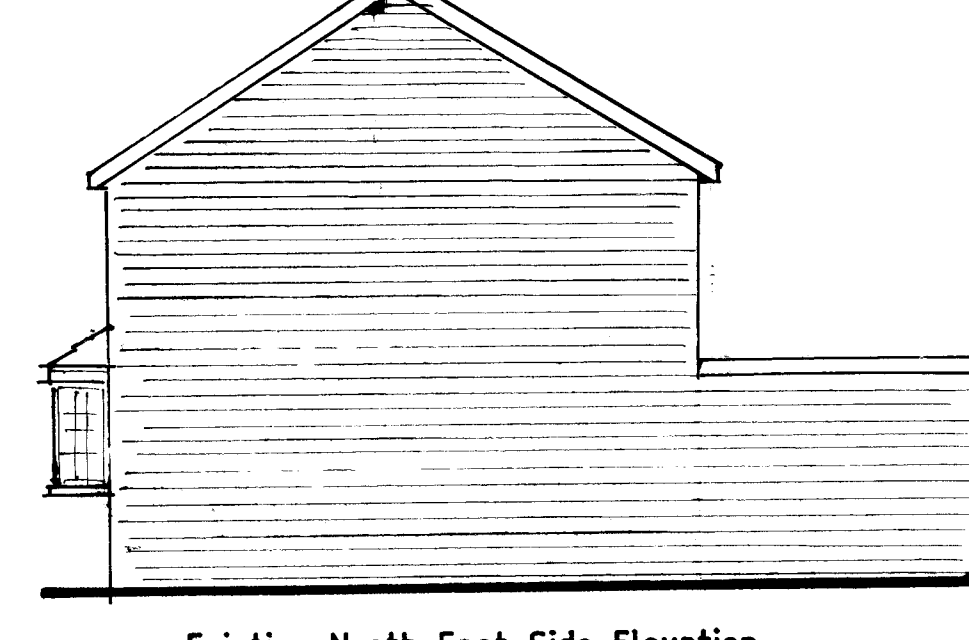


Existing North East Side Elevation

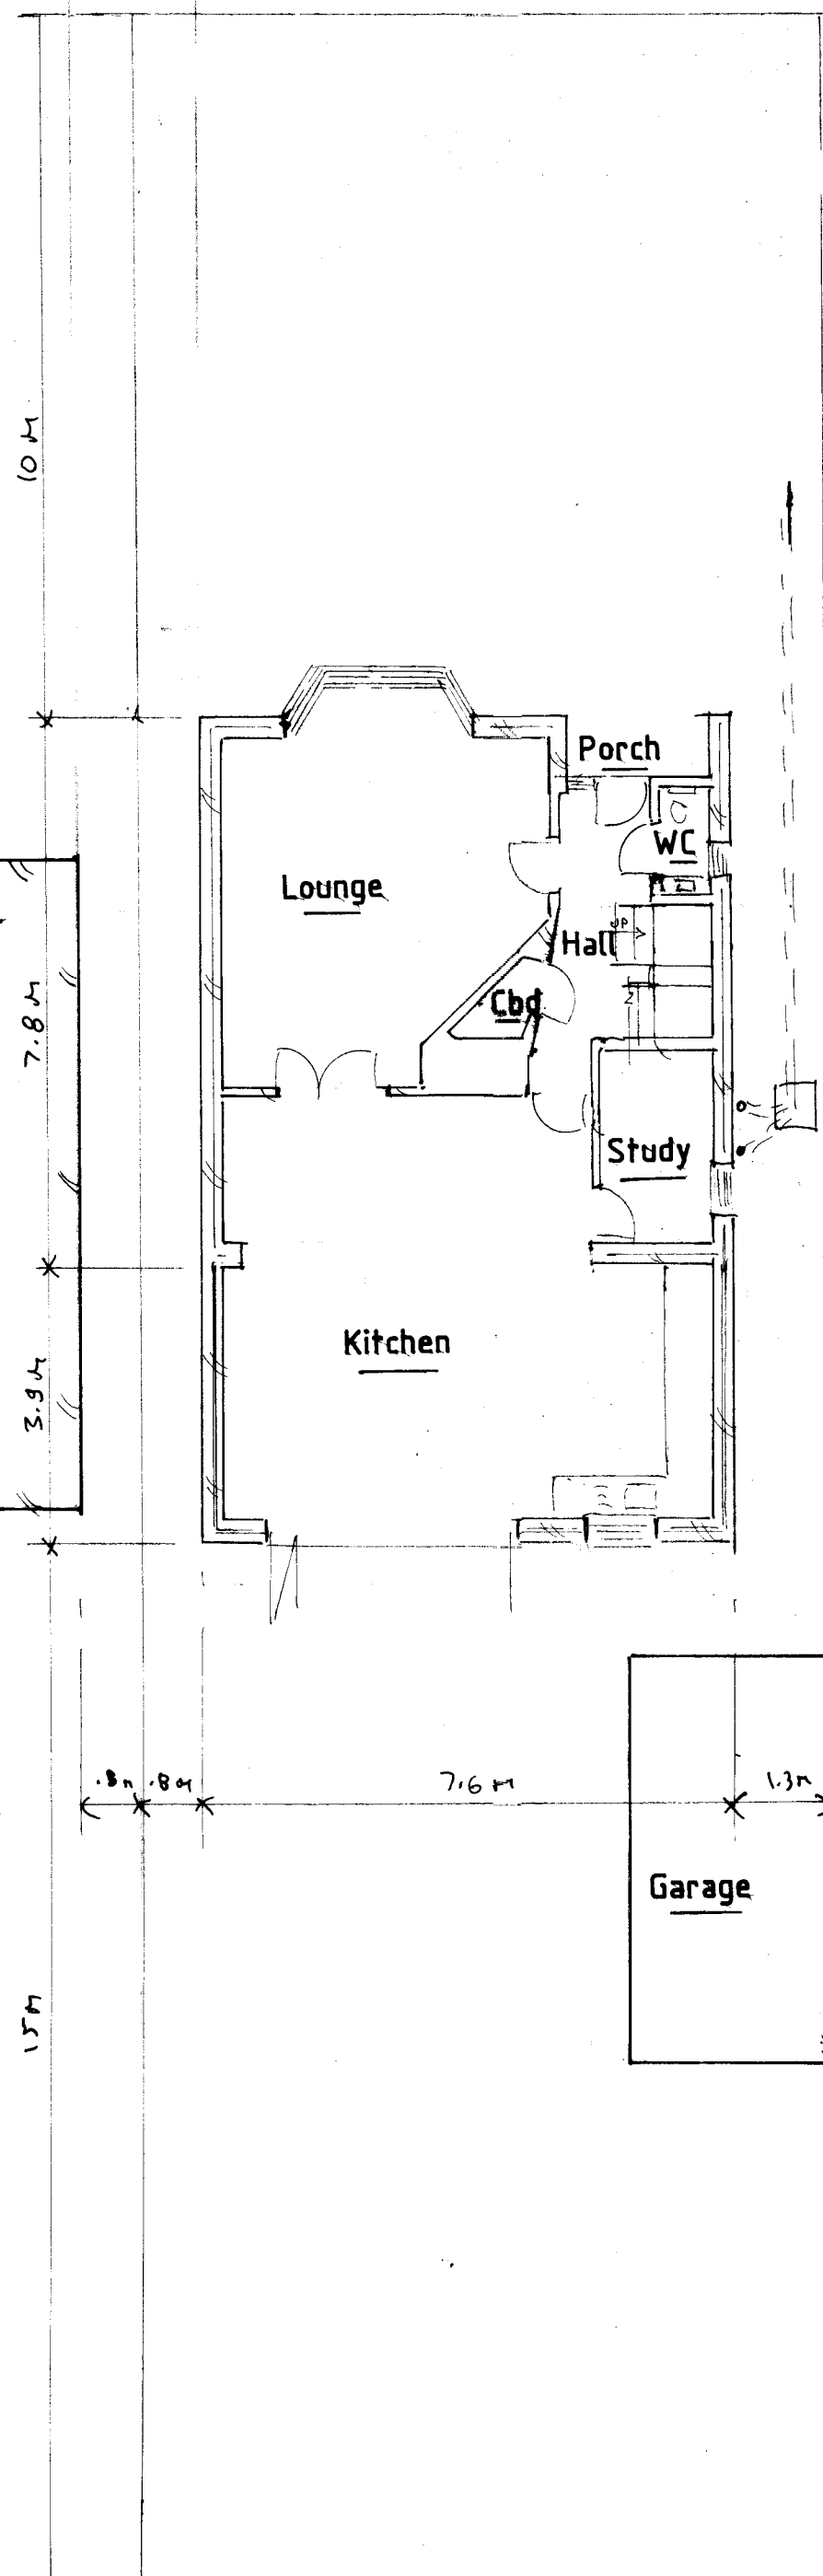


Existing Ground Floor & Site Plan

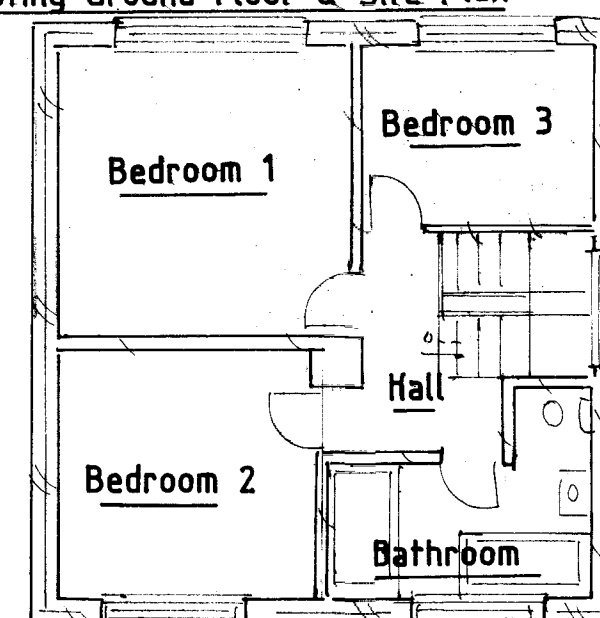


Existing First Floor Plan

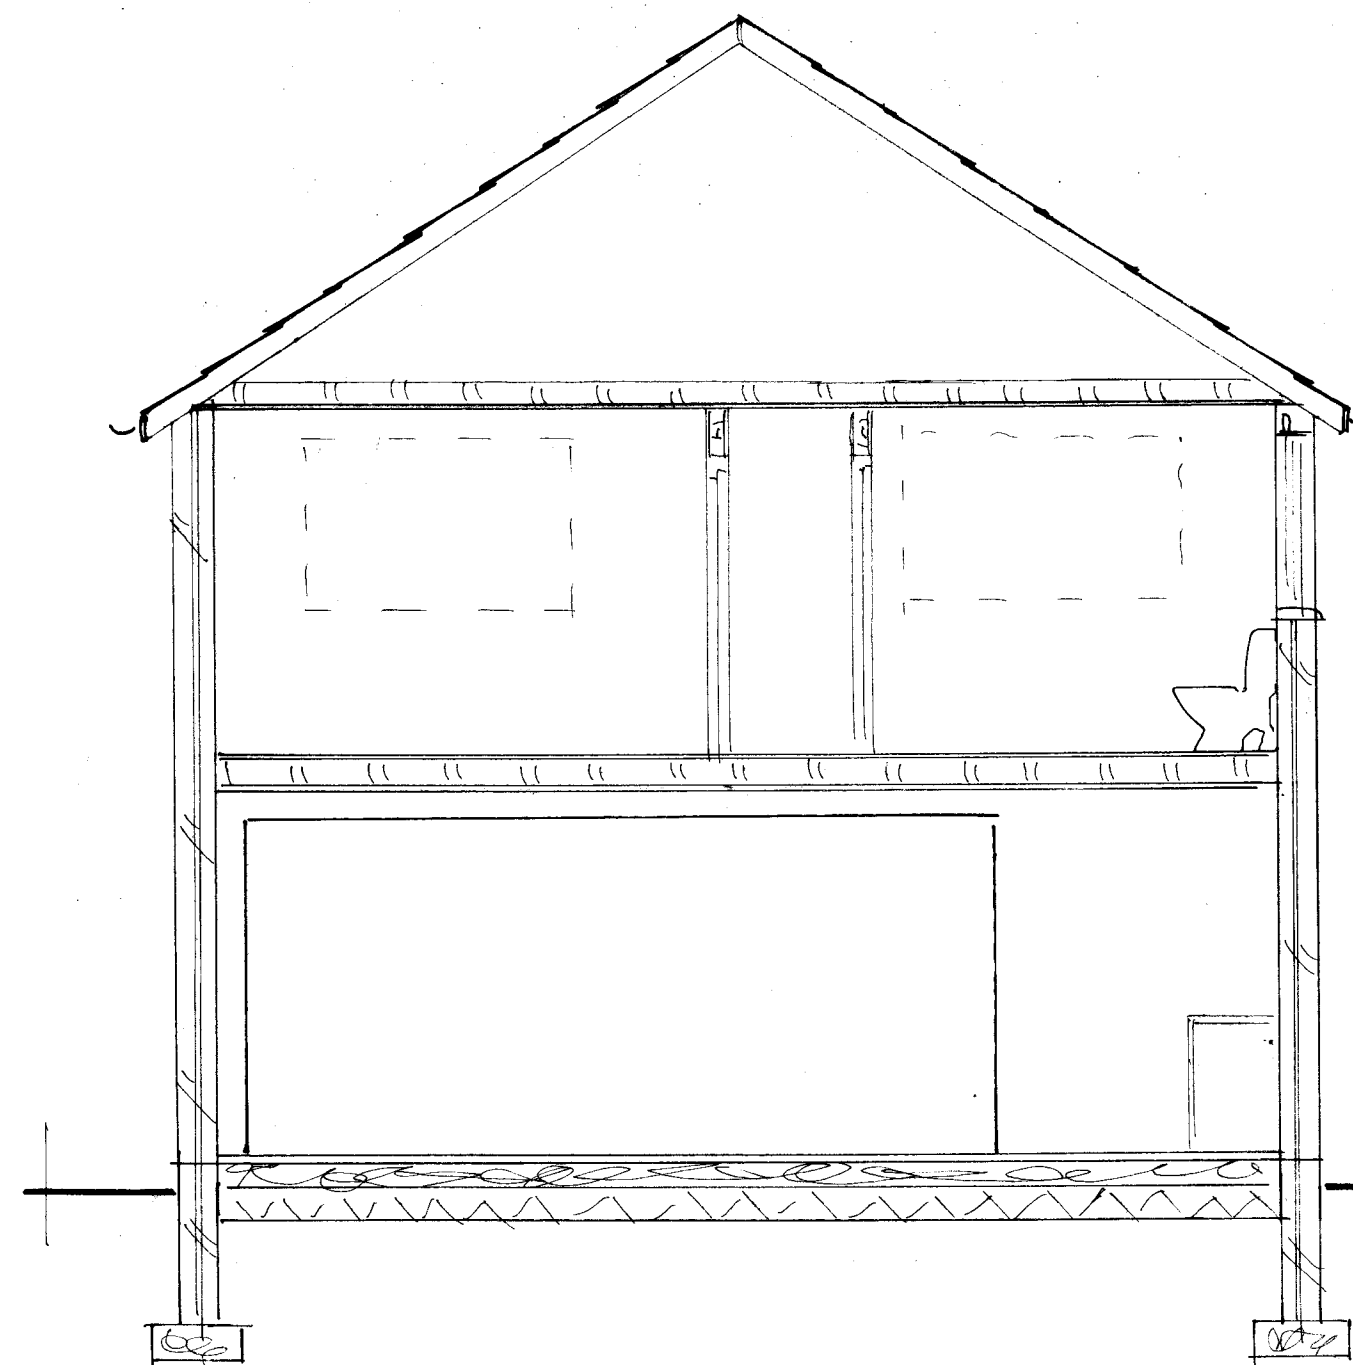


Section A-A

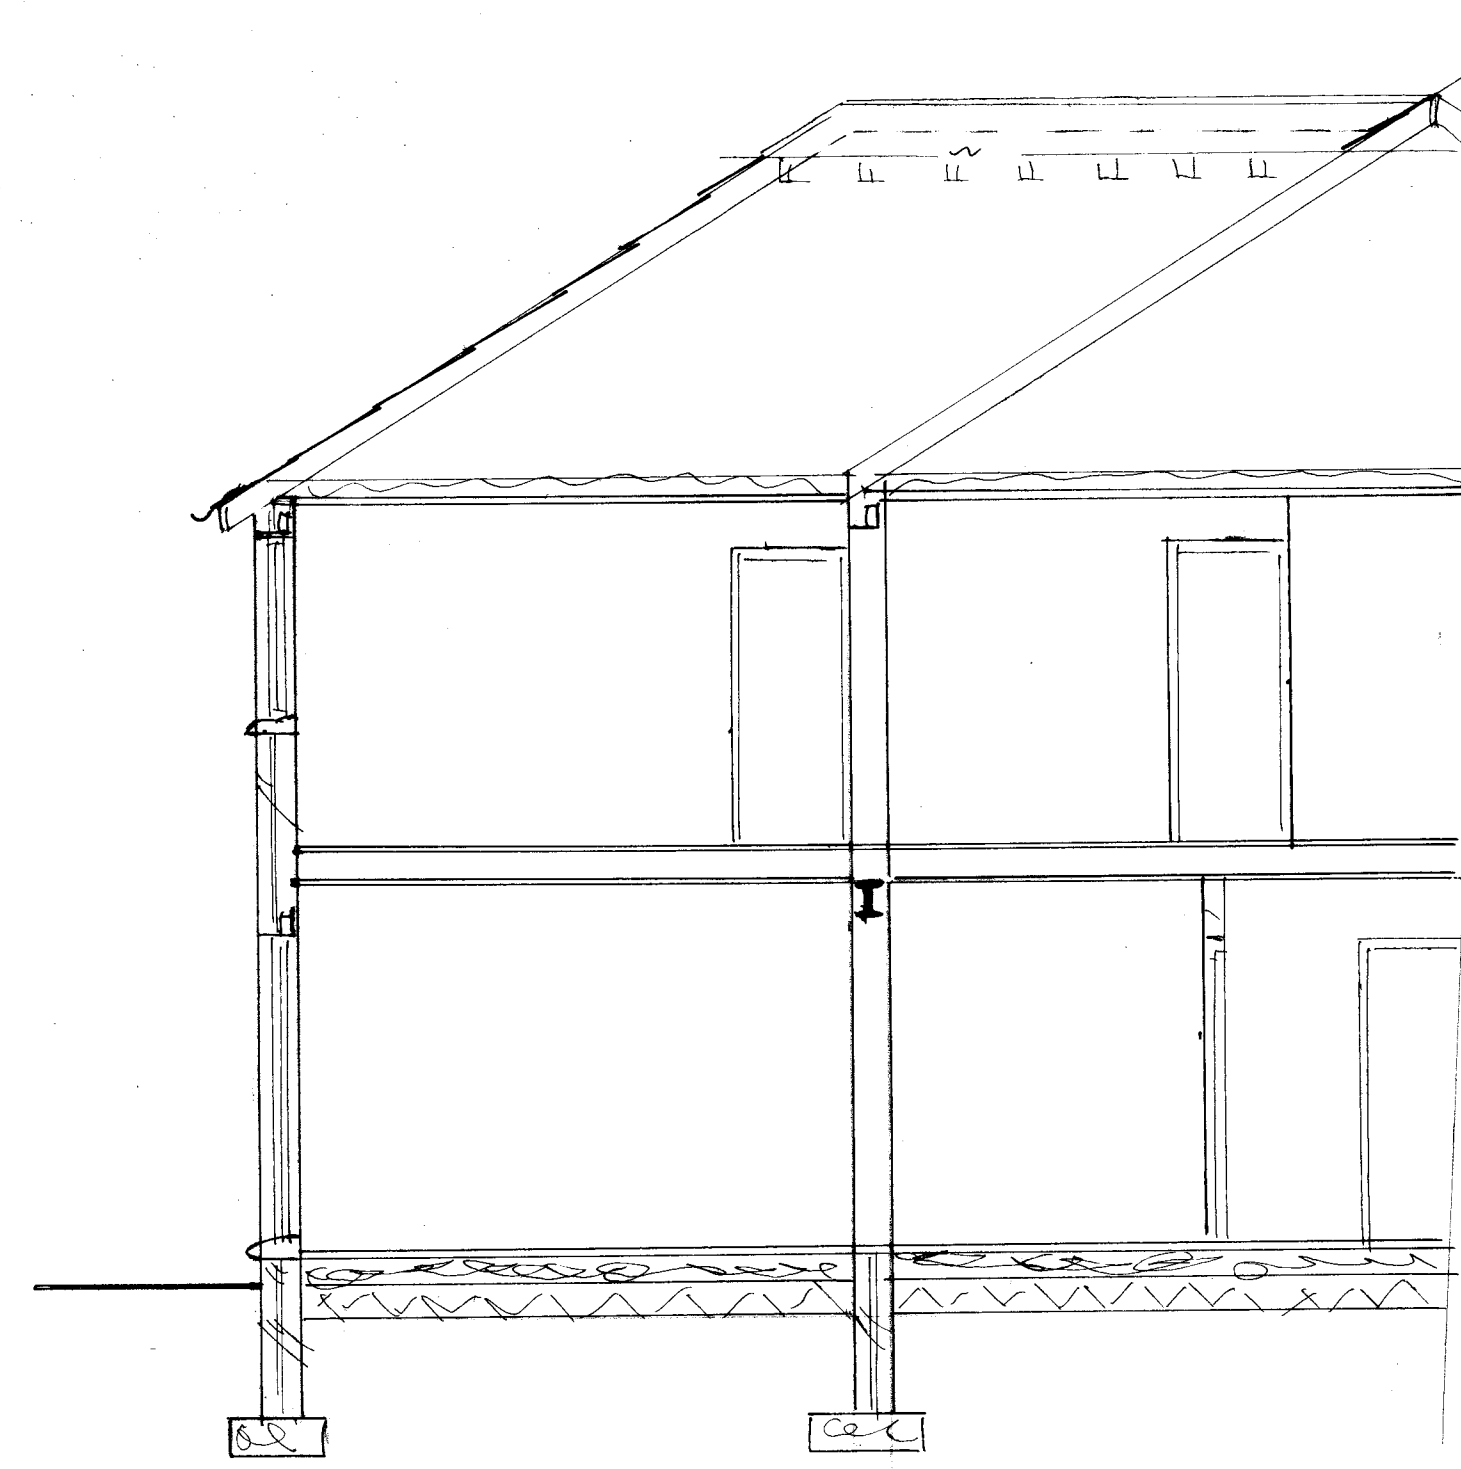


Section B-B

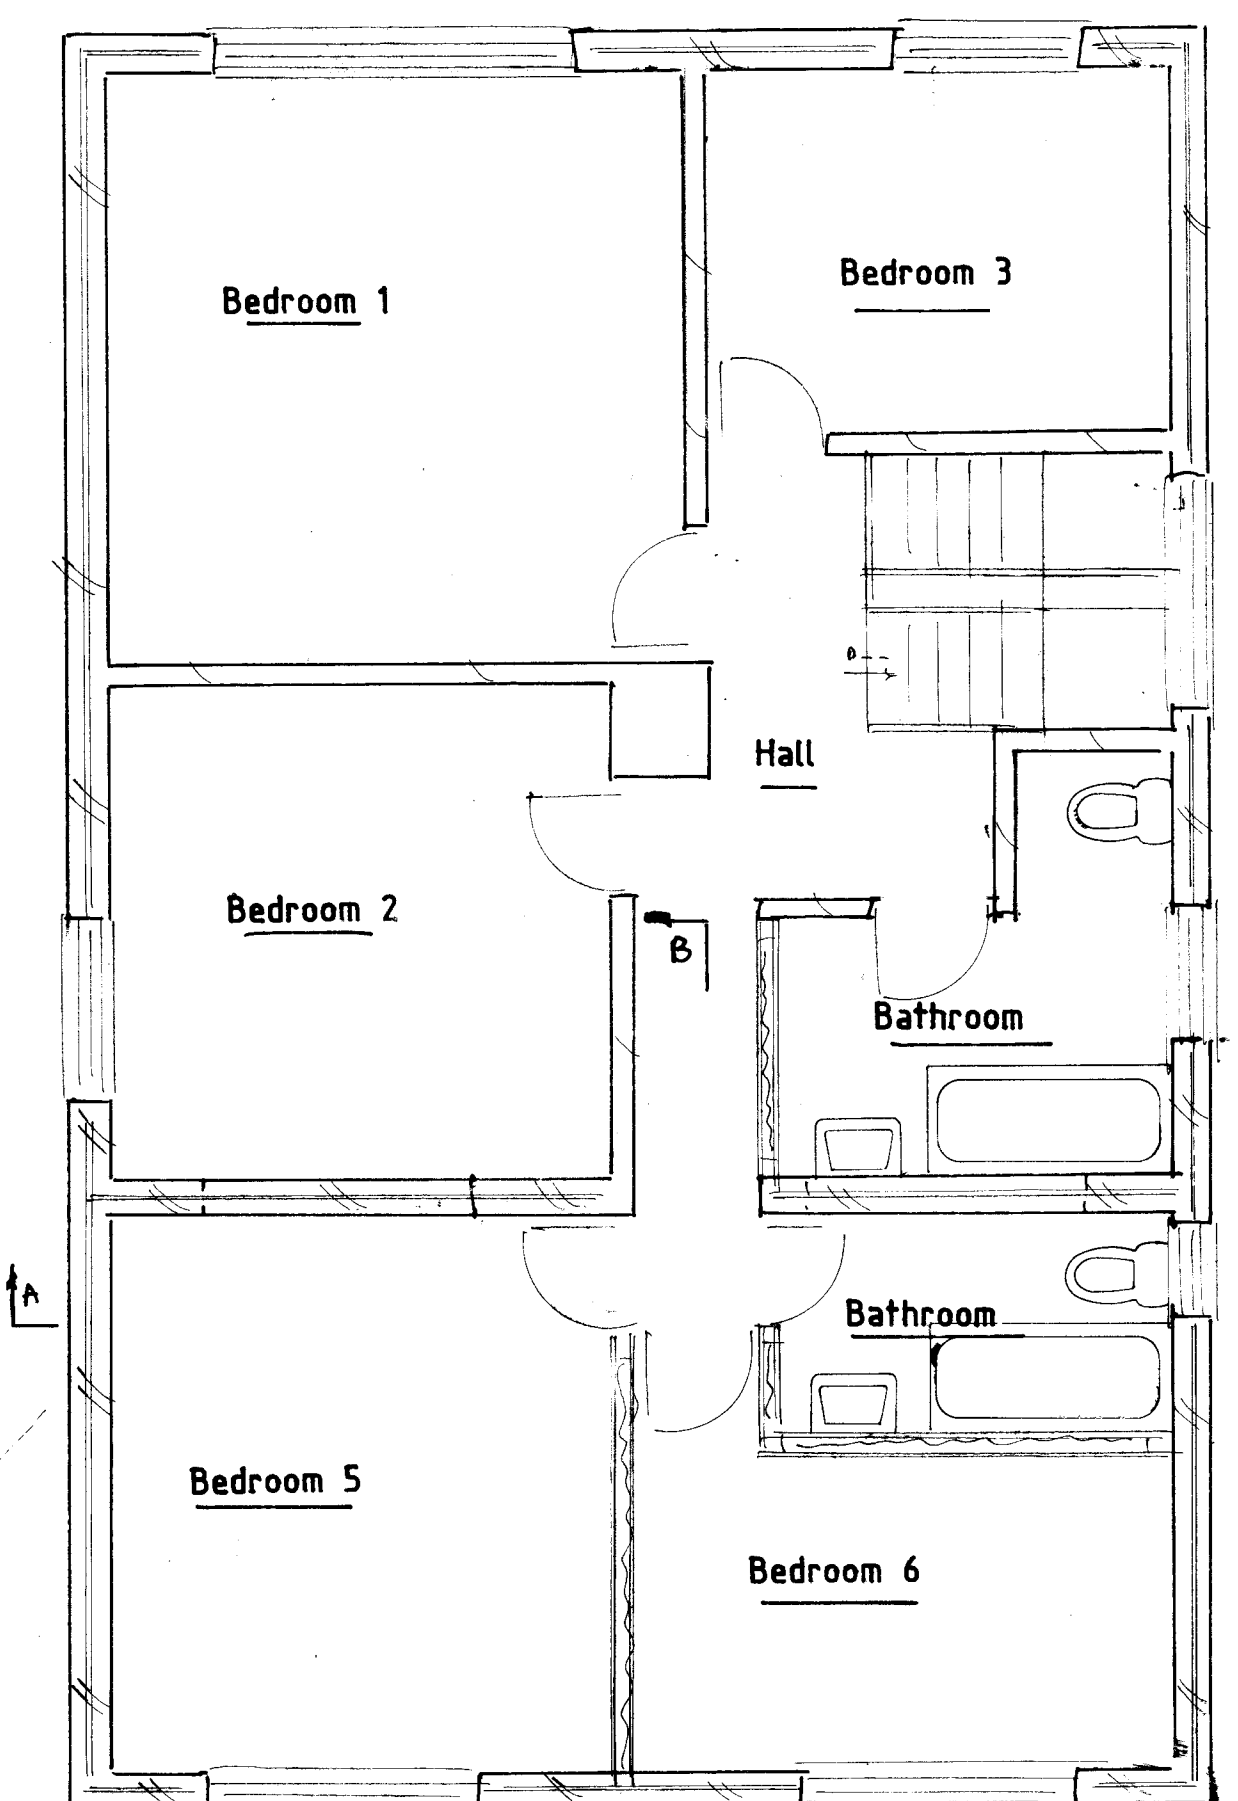


Proposed First Floor Plan

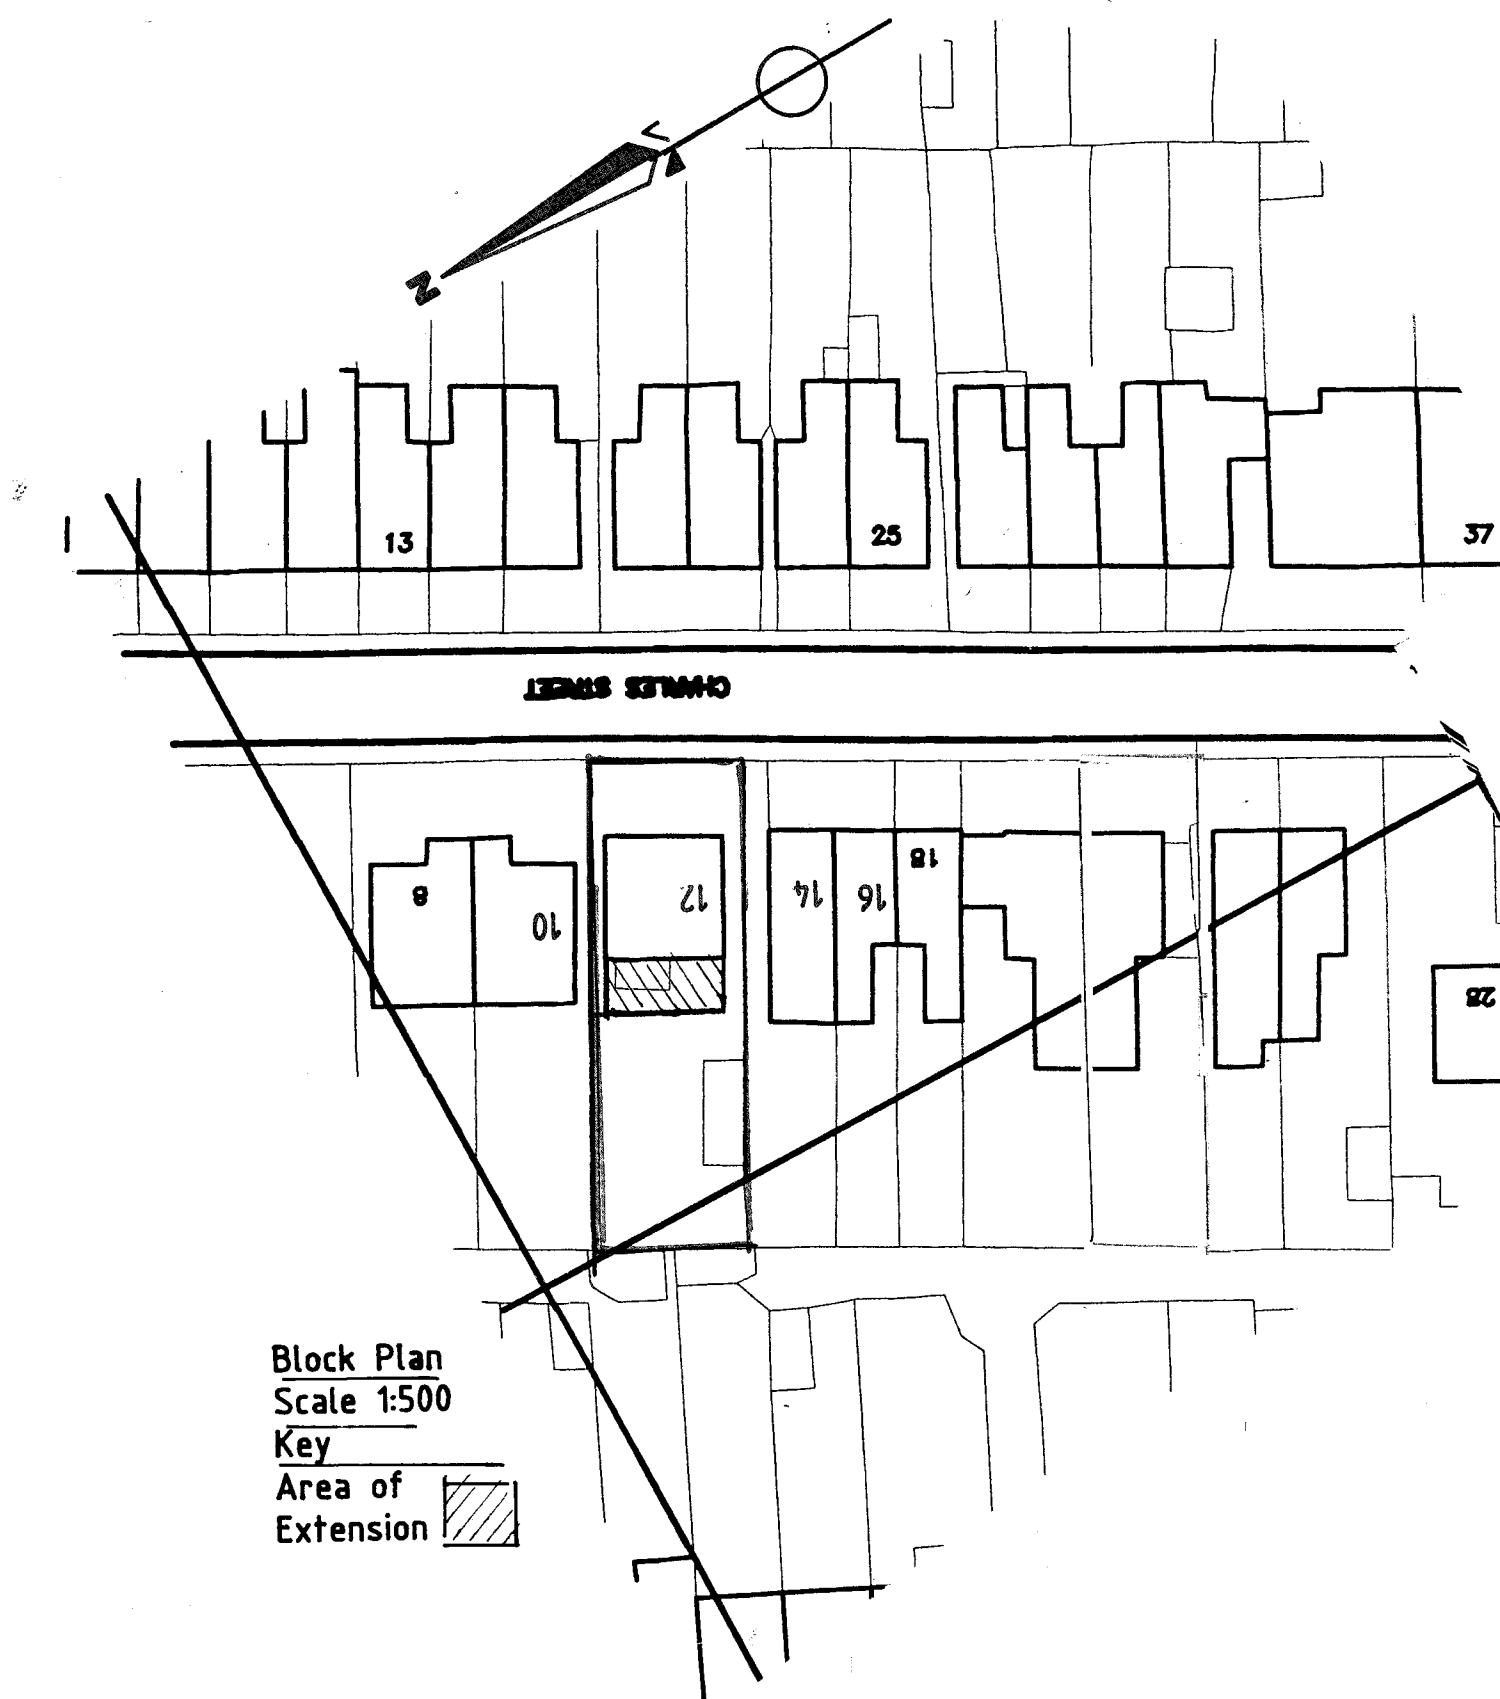

Block Plan
Scale 1:500
Key
Area of
Extension

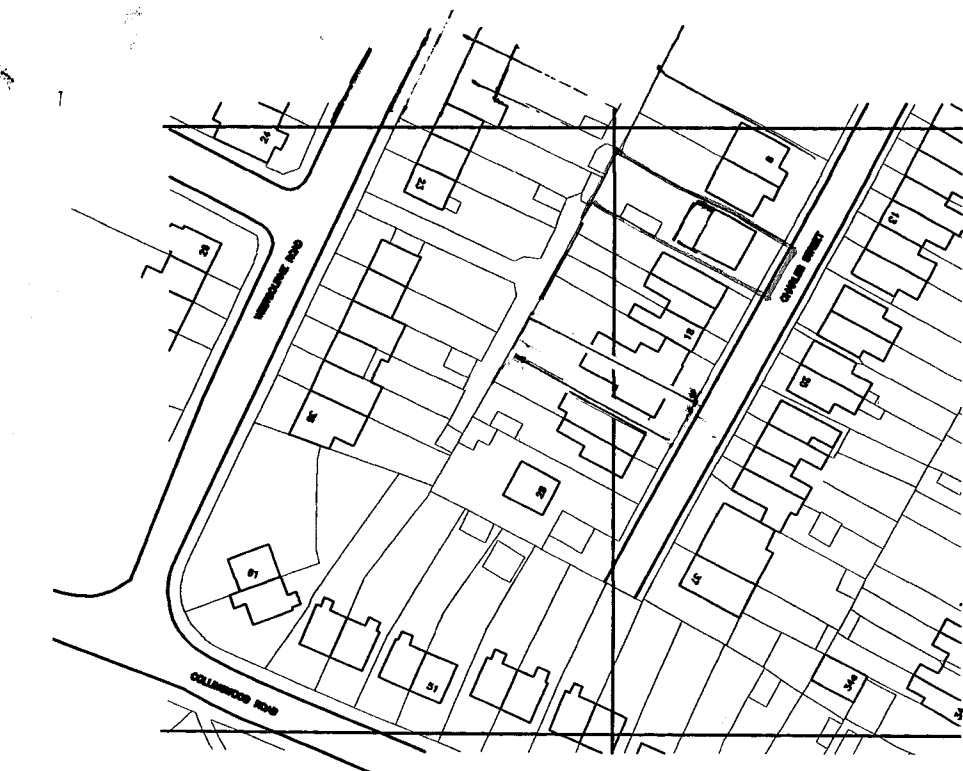

Location Plan Scale 1:1250

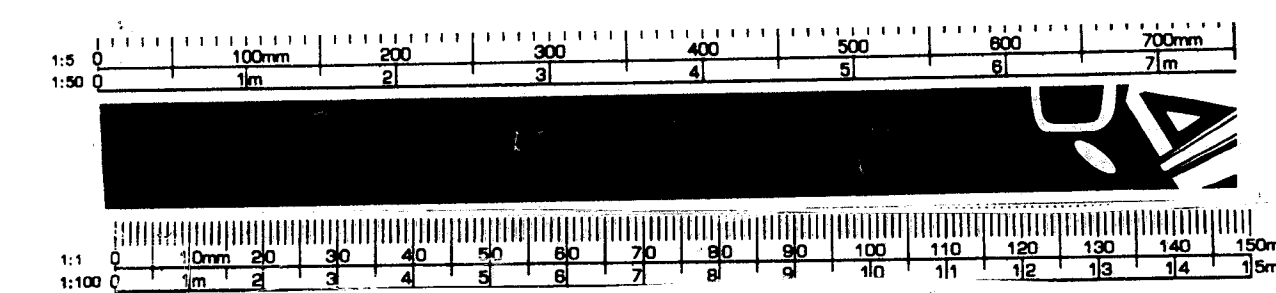

Proposed First Floor Rear Extension at 12 Charles Street Uxbridge UB10 for Mr Bello of the above address
Drawn By John W Phillips Merryfields Star Corner Colerne Wiltshire SN14 8DG
Tel.No: 01225 744788 & 07973509928 Date 6/10/21
Amendments
www.buildplans.co.uk Scale 1:100 & 1:50 at A1
DRG. NO:4950/1