 north


## ELEVATIONS





FRONT




REAR

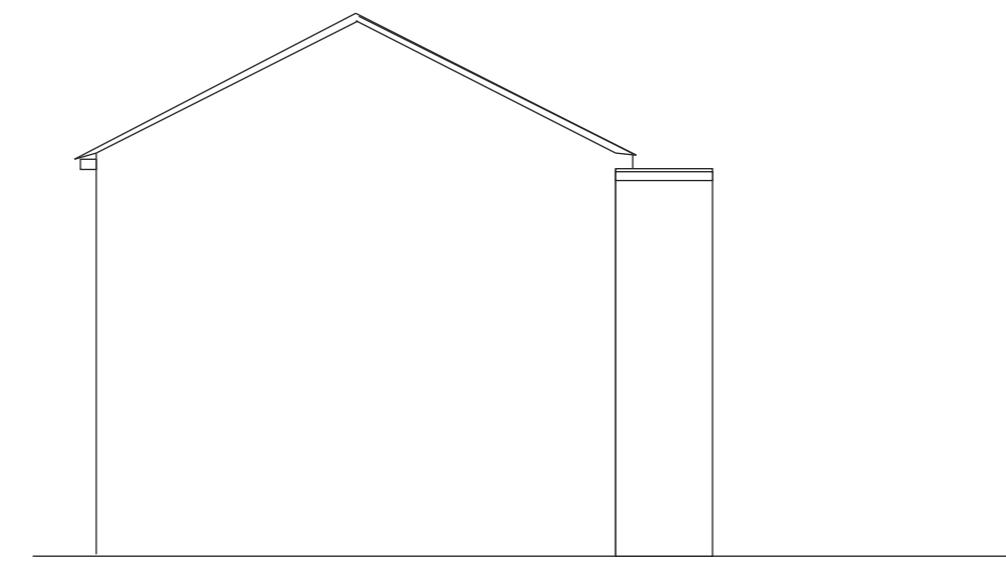


SIDE A

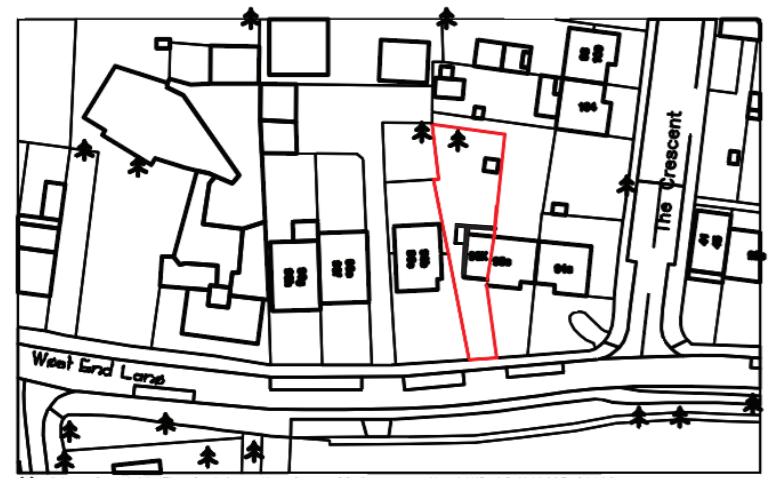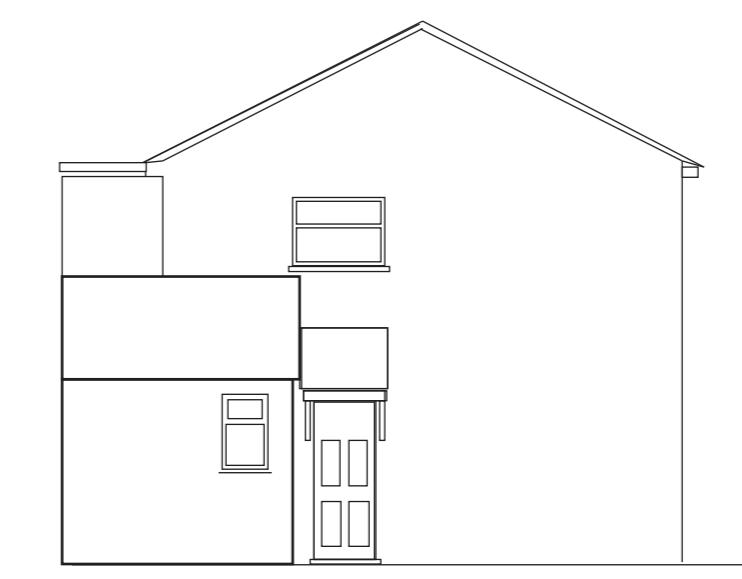


SITE LOCATION PLAN

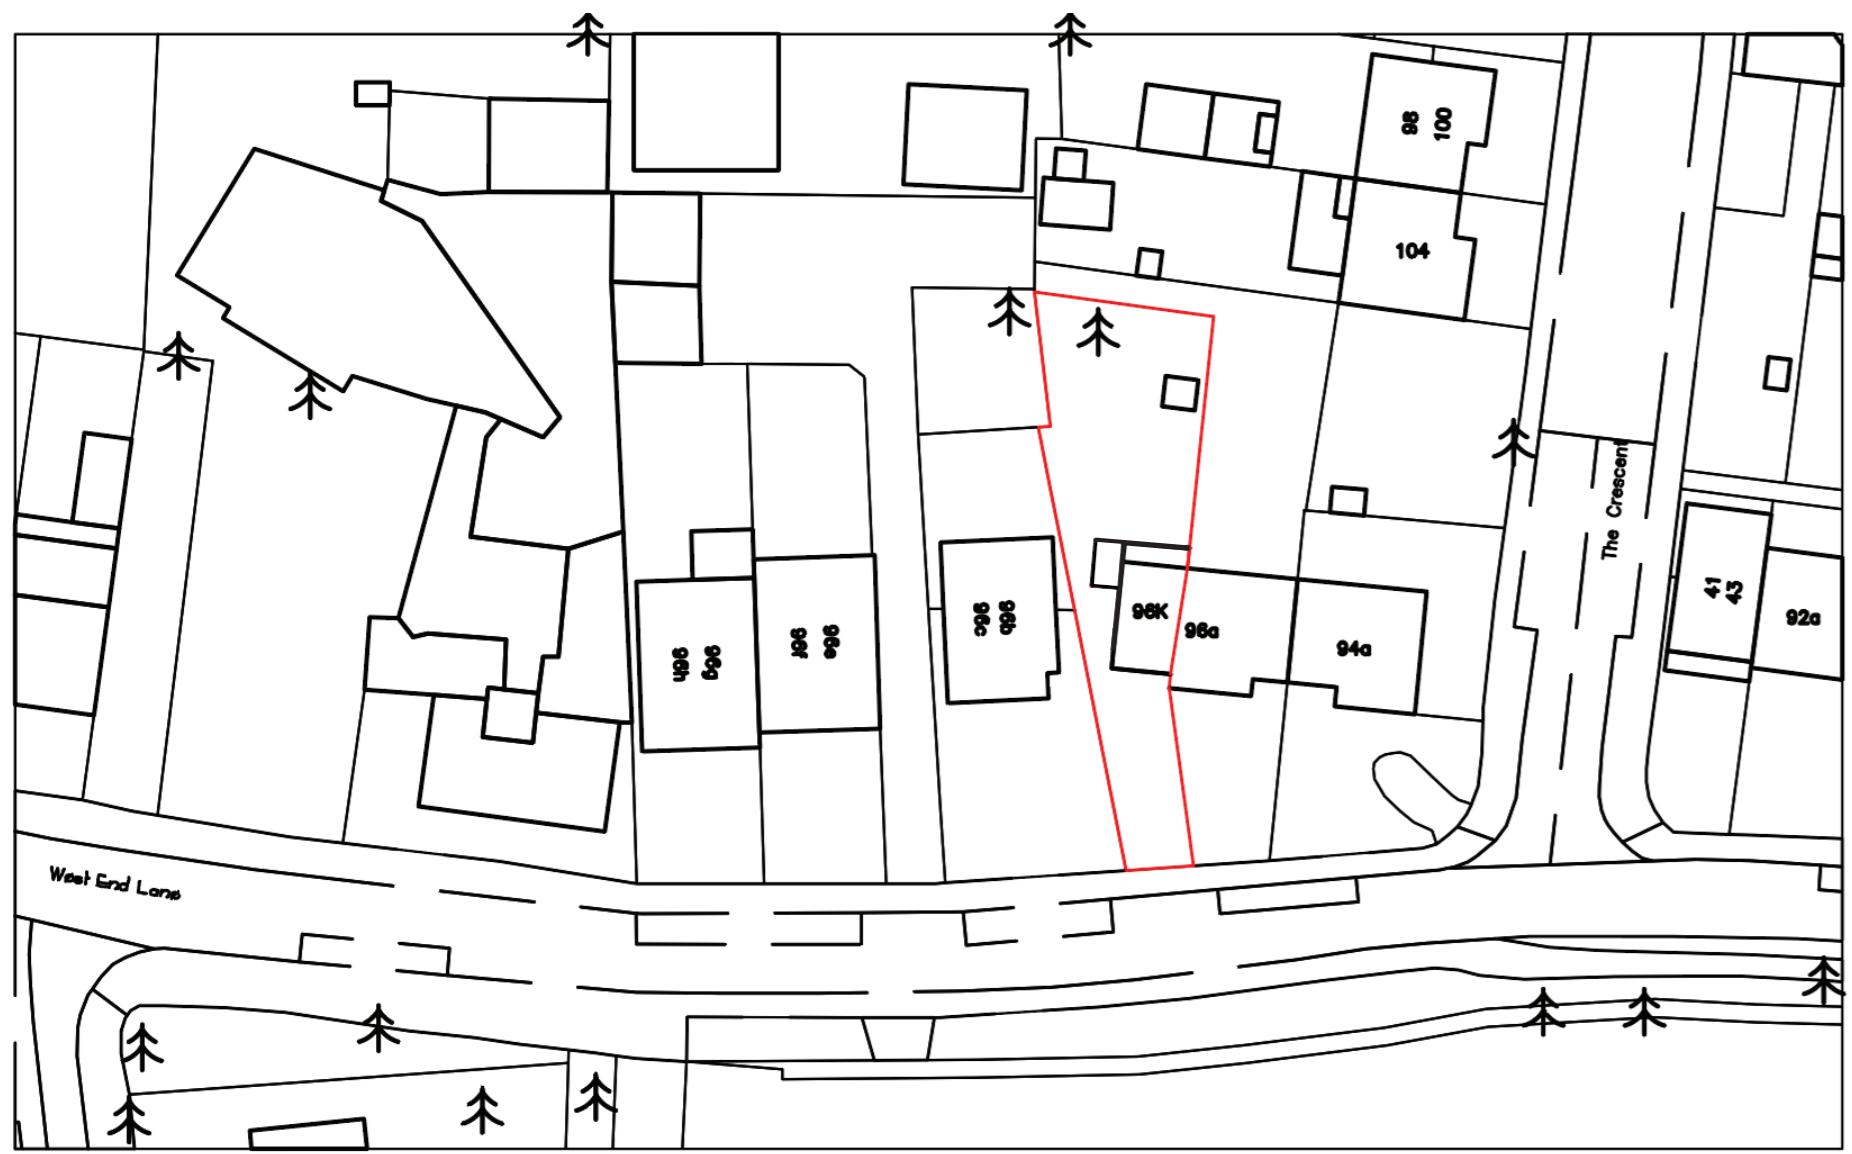


BLOCK PLAN

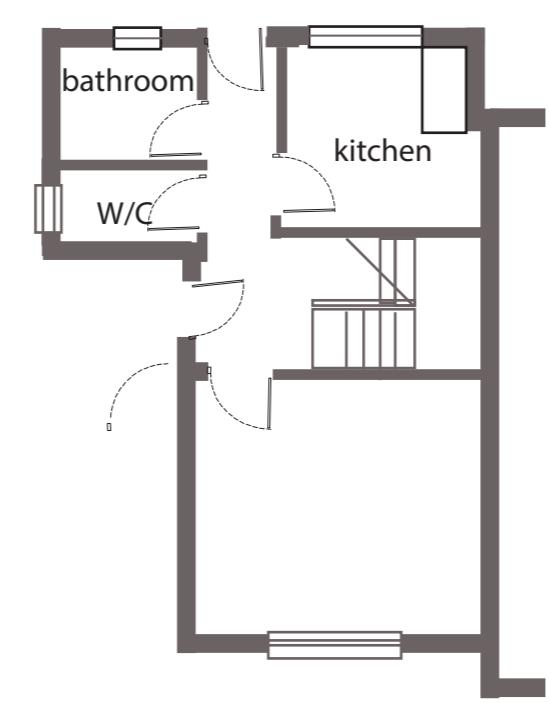

GROUND

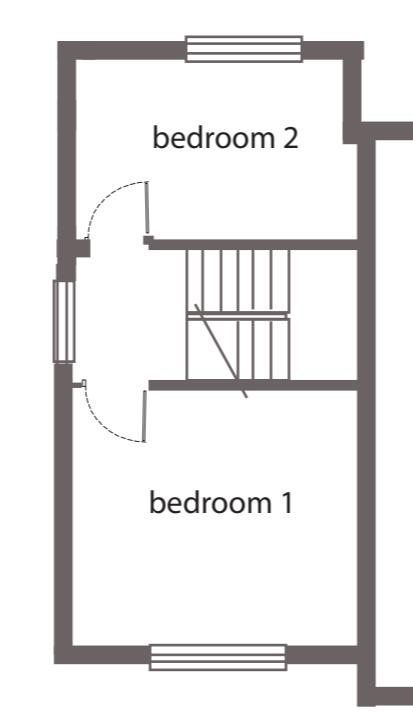

FIRST

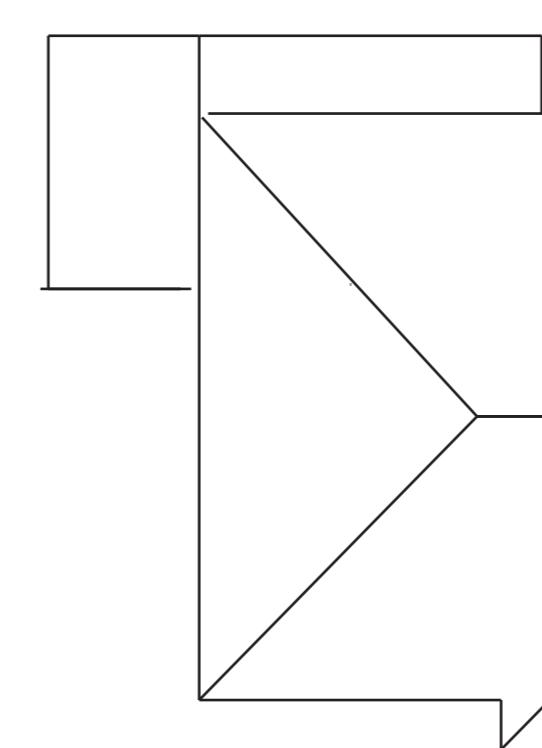

ROOF PLAN

## FLOOR PLANS

0 10m

1:100

10m

96K WEST END LANE UB3  
Existing Elevations/Floor Plans  
Drawing No.1  
Scale 1:100  
A0 paper size