

 north


ELEVATIONS

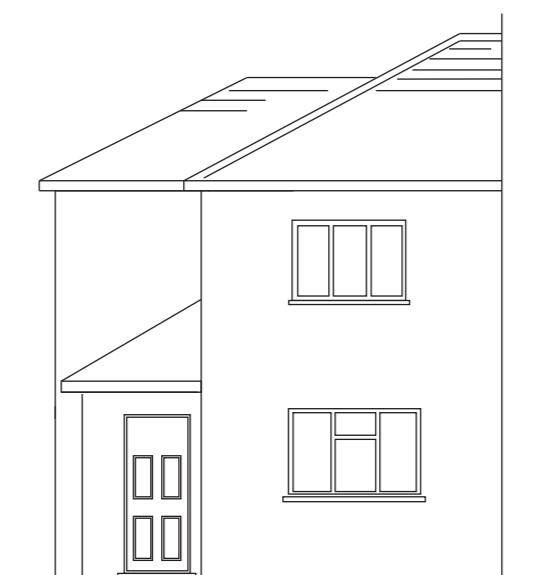

FRONT

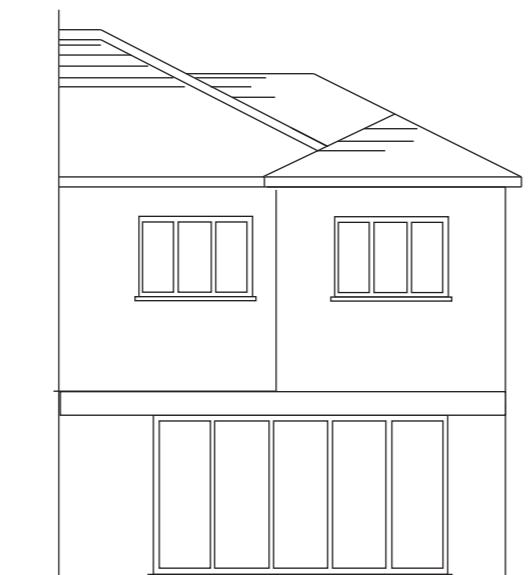


REAR

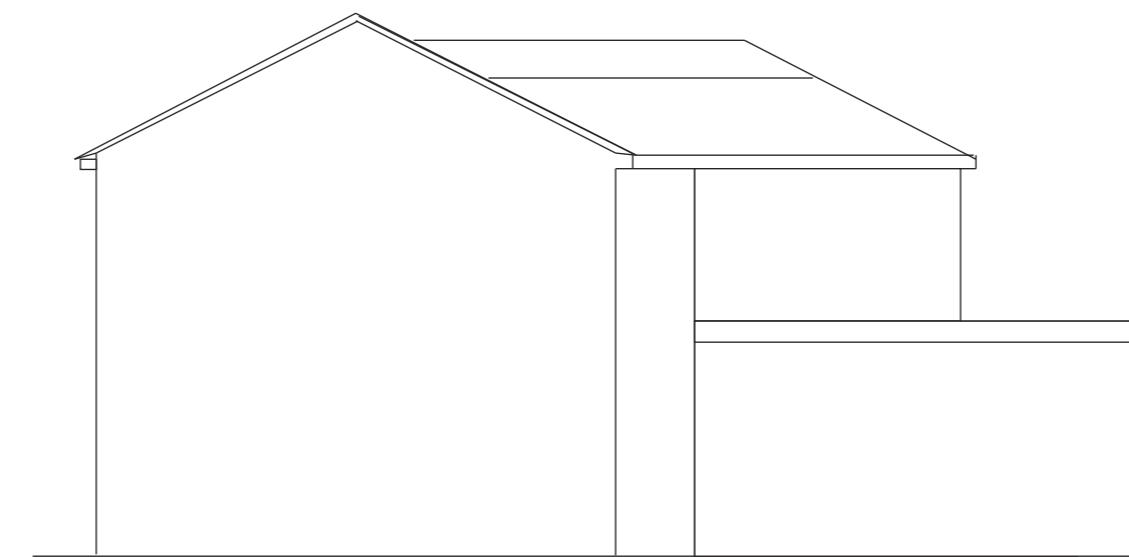


SIDE A




SIDE B

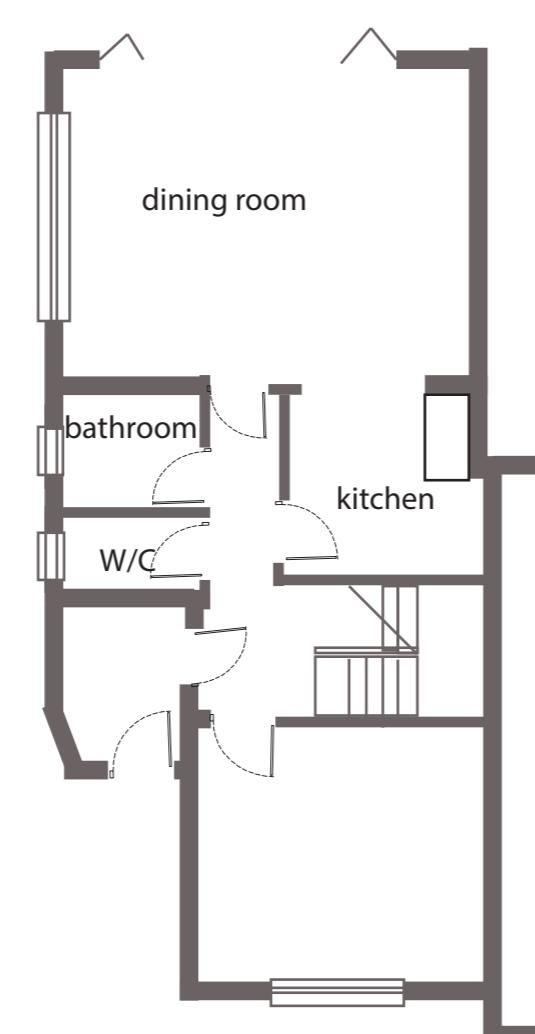

GROUND

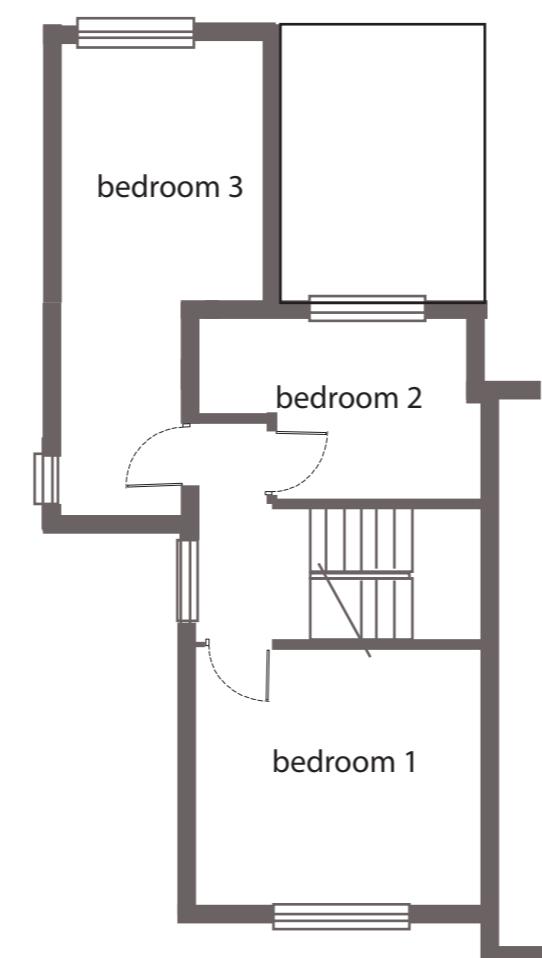

FIRST

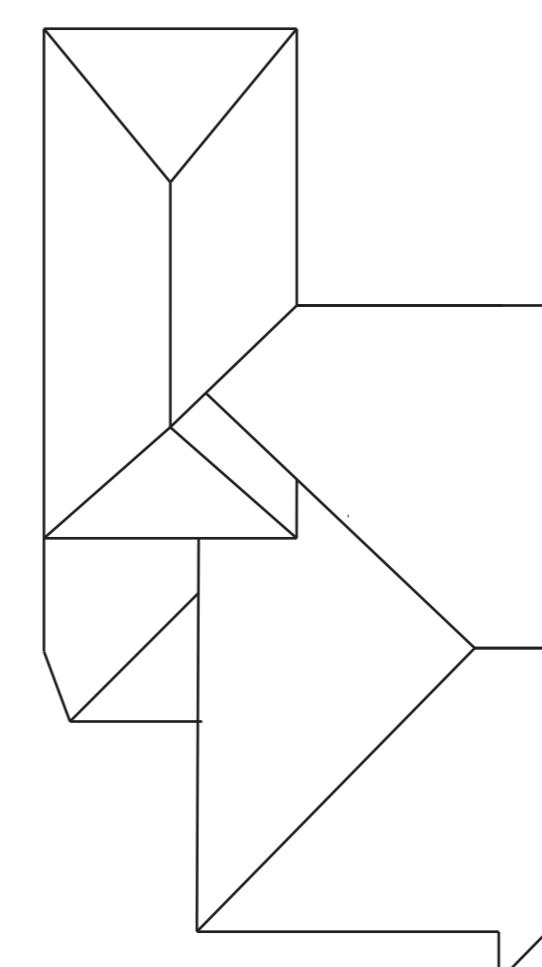

ROOF PLAN

FLOOR PLANS

96K WEST END LANE UB3
Proposed Elevations/Floor Plans
Drawing No.2
Scale 1:100
A0 paper size

0 1:100 10m