

 north


## ELEVATIONS

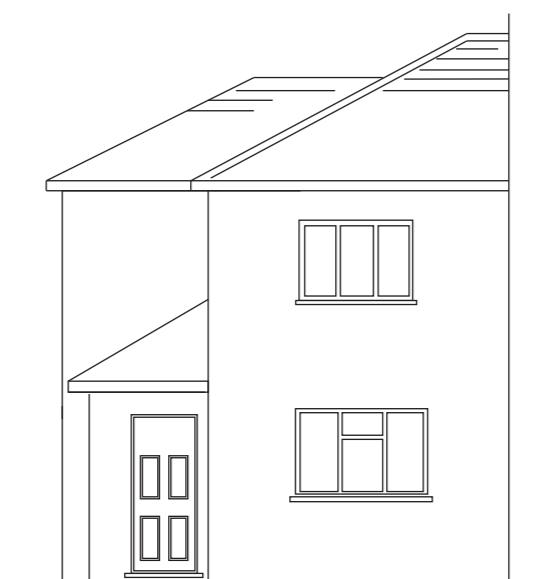

FRONT

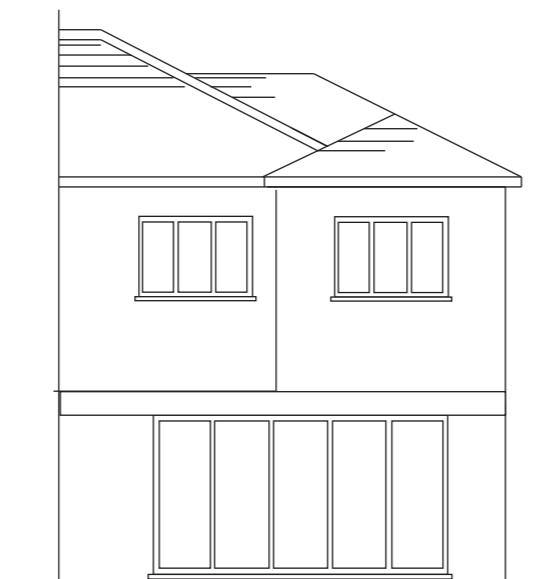


REAR

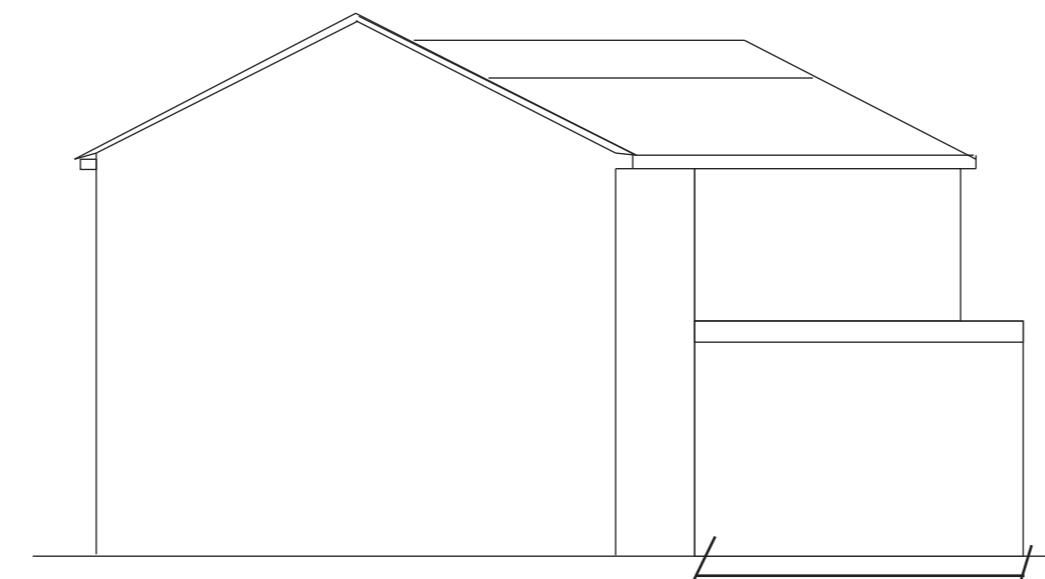


SIDE A 4.3m




SIDE B

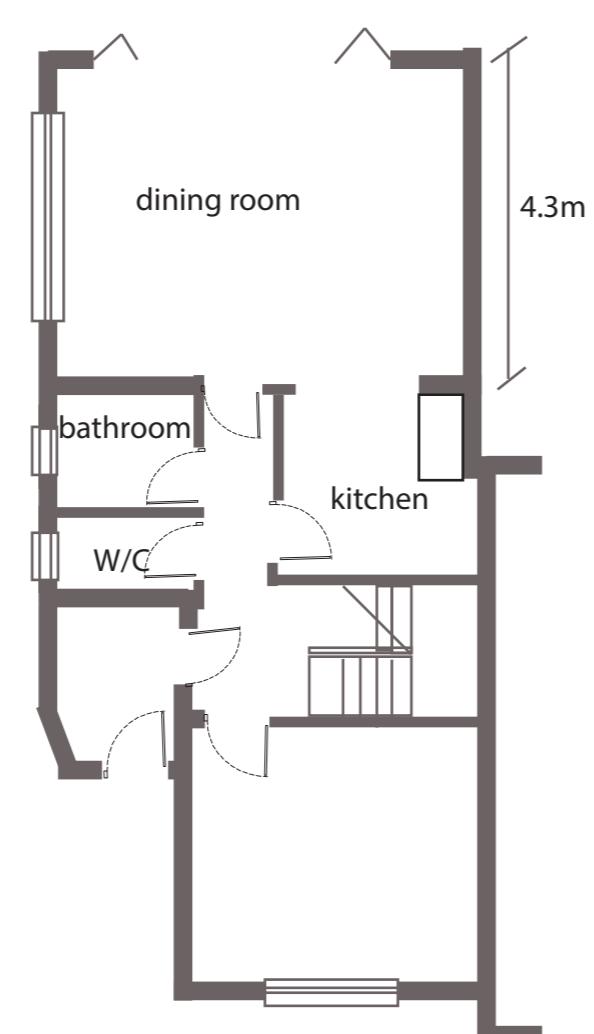

GROUND

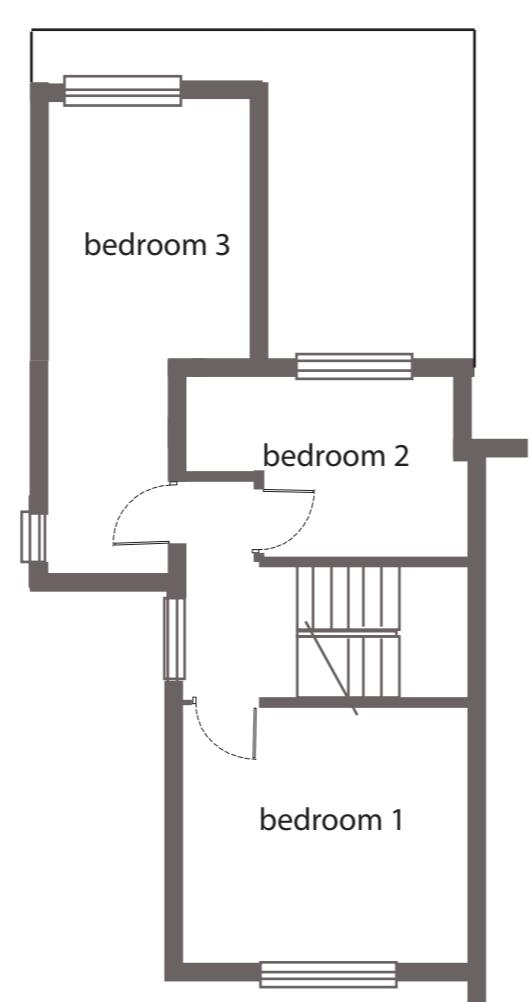

FIRST

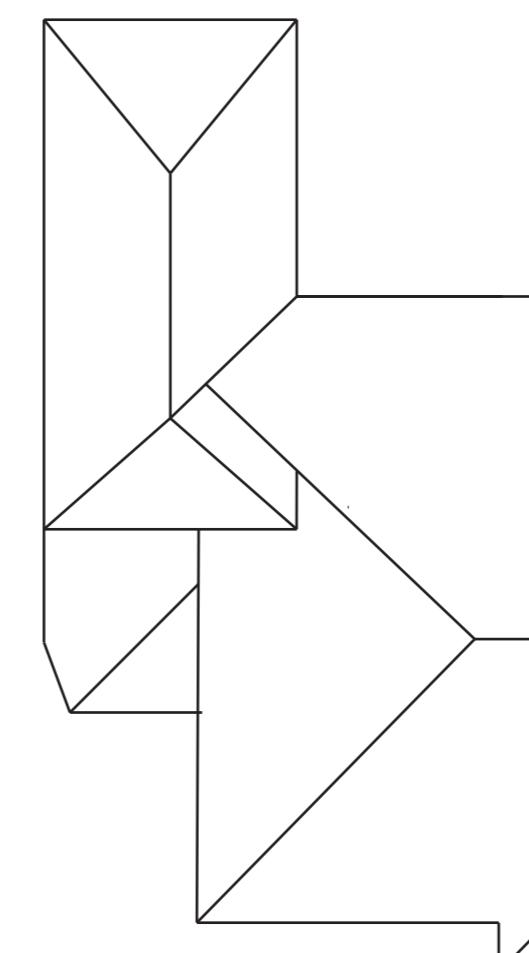

ROOF PLAN

FLOOR PLANS

0 10m

96K WEST END LANE UB3  
Proposed Elevations/Floor Plans  
Drawing No.2A  
Scale 1:100  
A0 paper size