



EXISTING FRONT ELEVATION



EXISTING REAR ELEVATION



EXISTING SIDE ELEVATION

ALL NEW MATERIALS ARE TO MATCH EXISTING




PROPOSED FRONT ELEVATION



PROPOSED REAR ELEVATION

NEW SIDE FACING WINDOW TO BE OBSCURE GLAZED

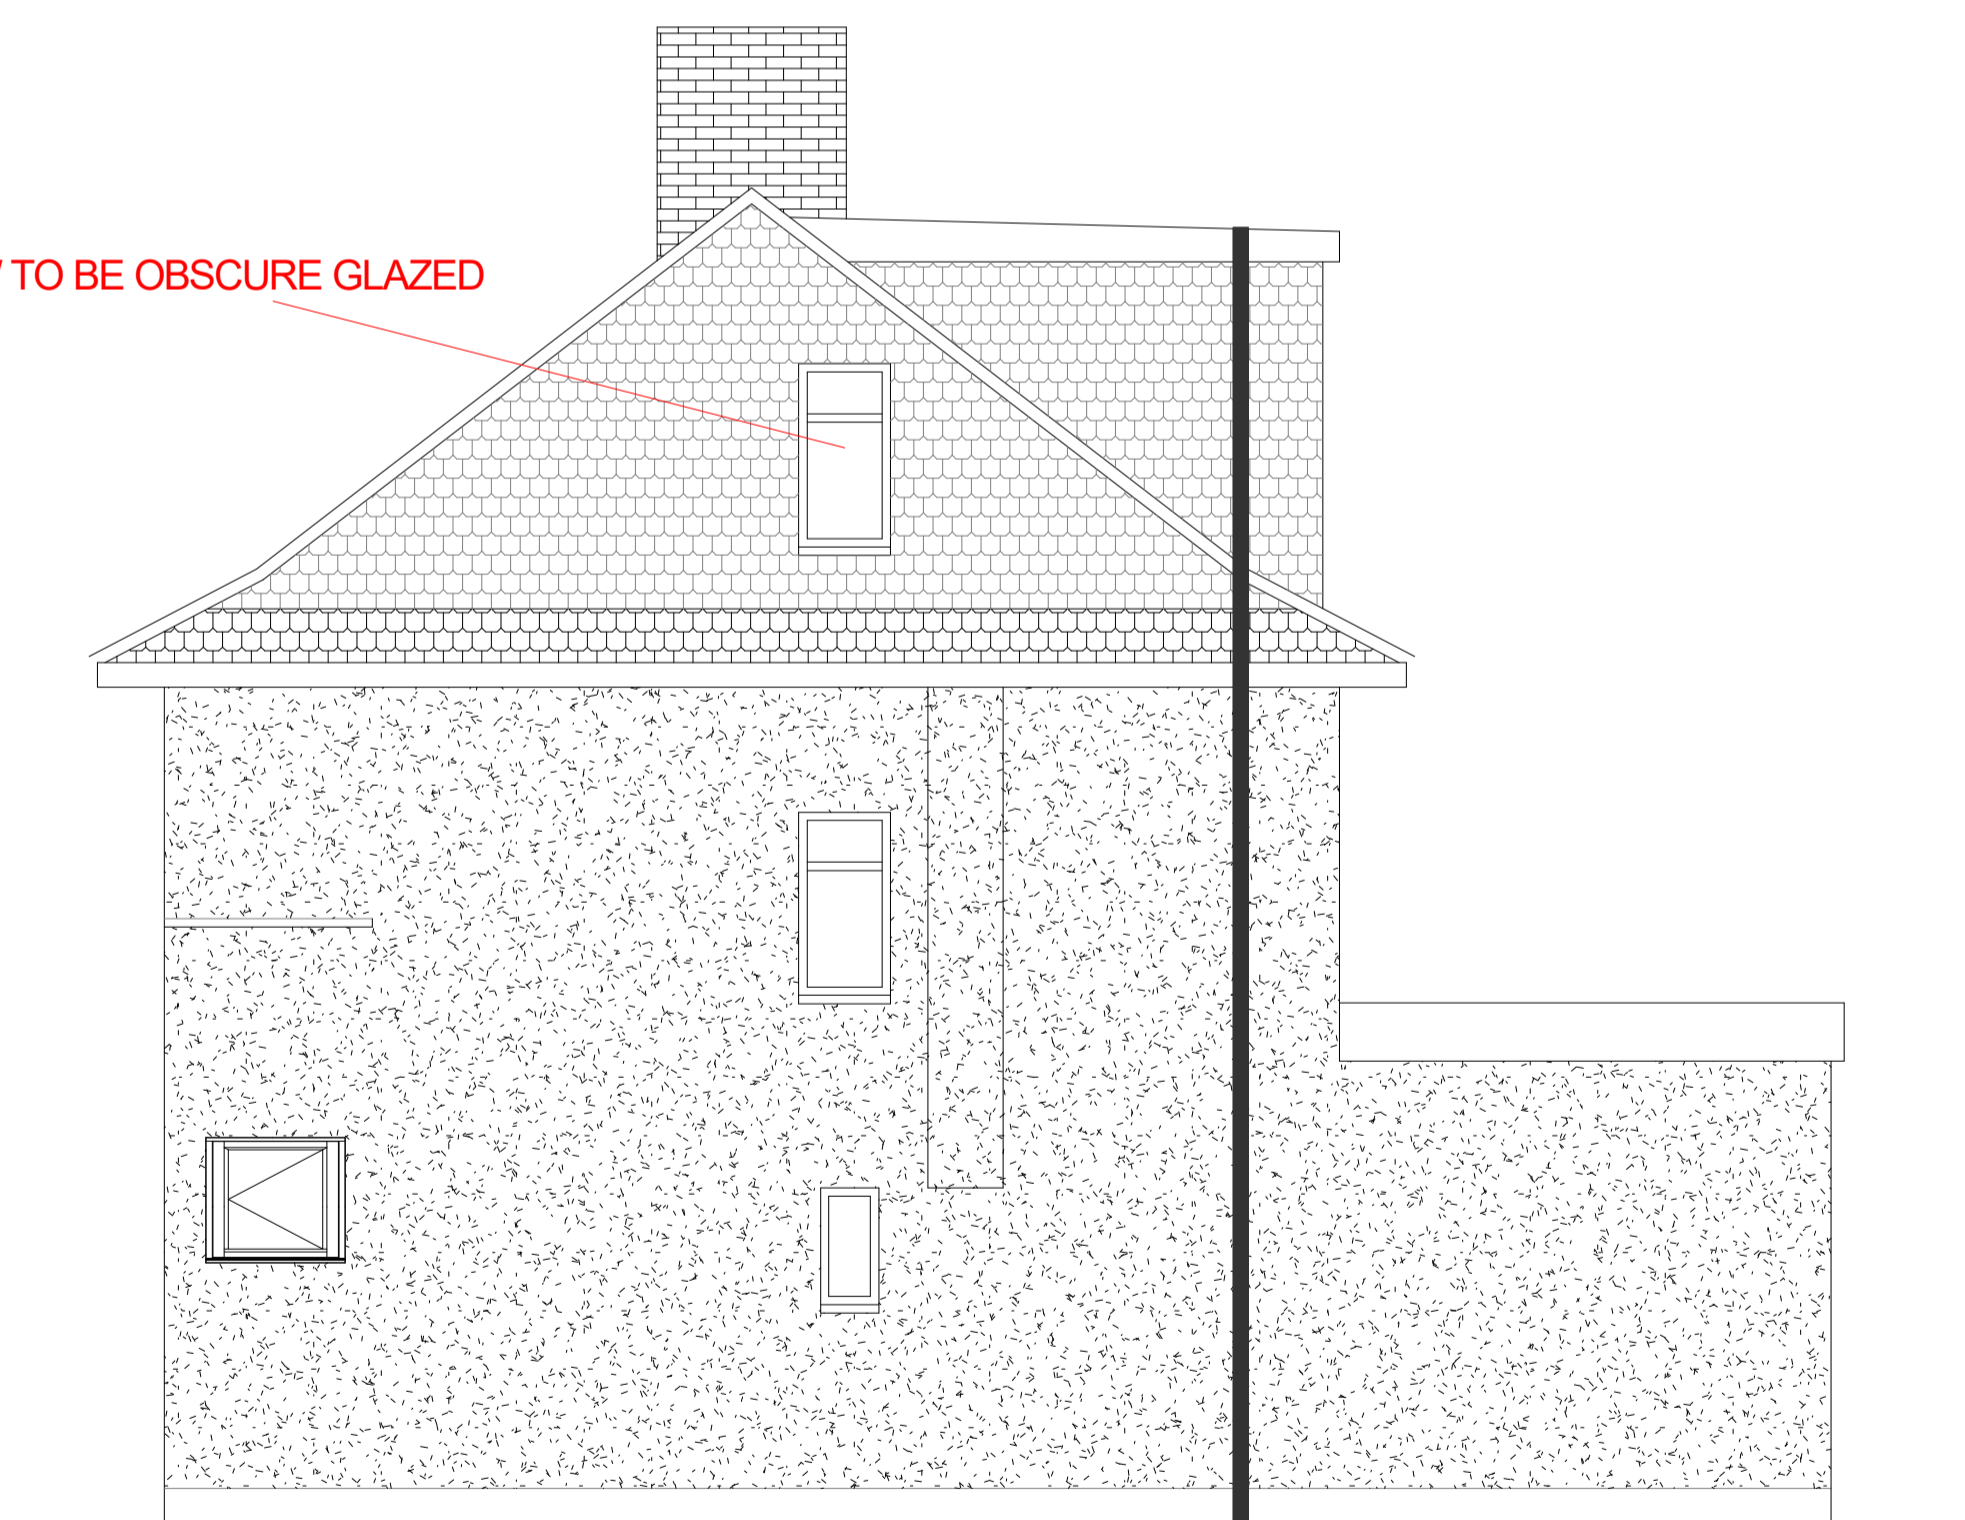

PROPOSED SIDE ELEVATION

PROJECT
34 Bradenham Road,
Hayes

SCALE: 1-50 @ A1

DRAWN: Andy Wilcock

DATE: 23rd March 2026

PROPOSAL
Conversion of
roofspace to habitable


DRAWING NUMBER
545-2

REV
A

EXISTING AND PROPOSED ELEVATIONS

REV	DESCRIPTION	DATE

Drawings are not to be scaled from
Any discrepancies are to be report at the earliest opportunity
Drawings are copyright to Highford Design and Build Ltd

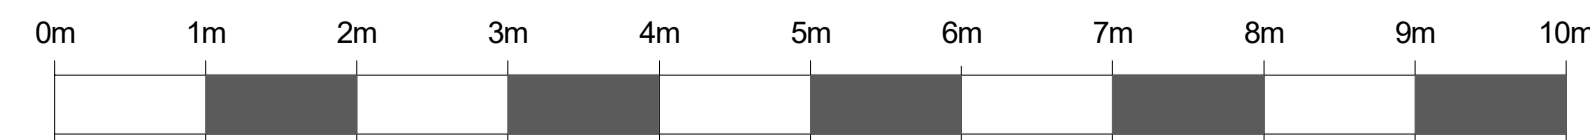

Highford
Design and Build Limited

Highford, 9 Copes Shroves, Haemere, Bucks HP15 7AG
email: info@highforddesign.co.uk - web: www.highforddesign.co.uk
mobile: 07557 390205