



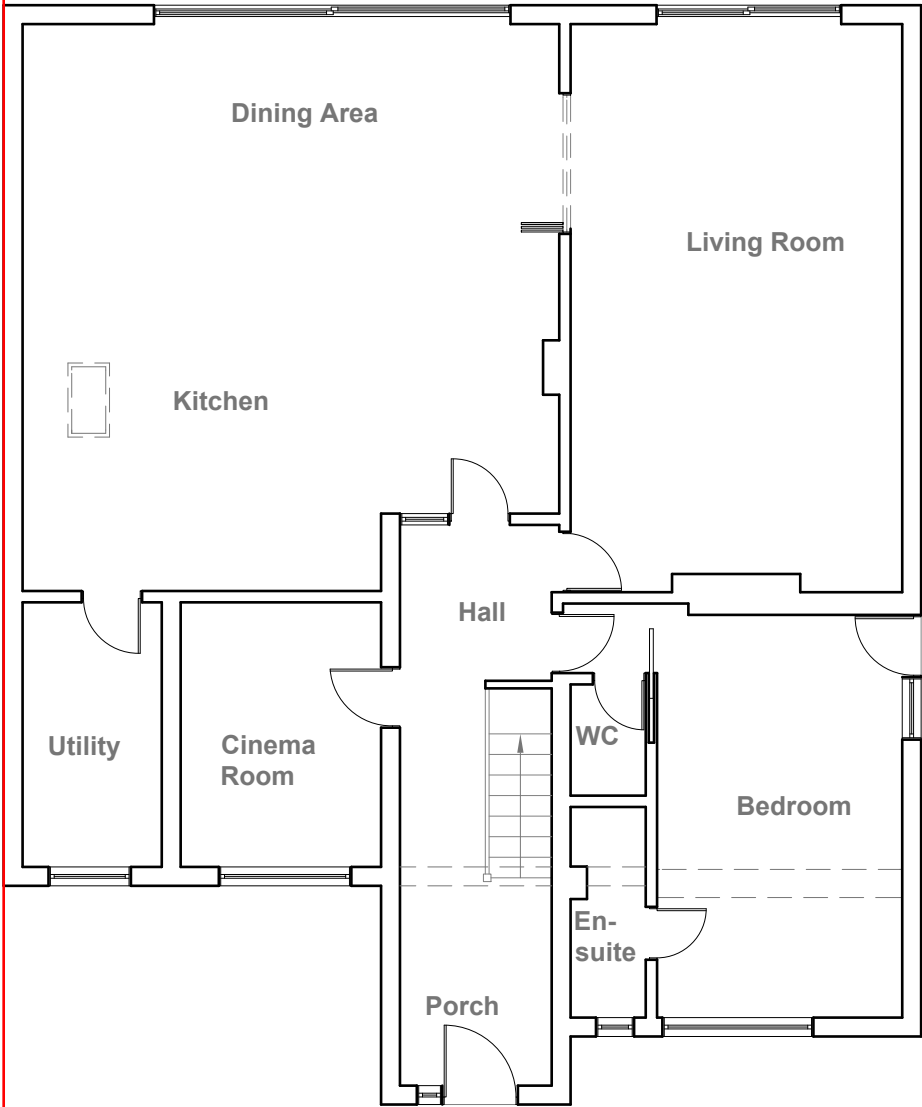

Existing Ground Floor Plan
Scale 1:100

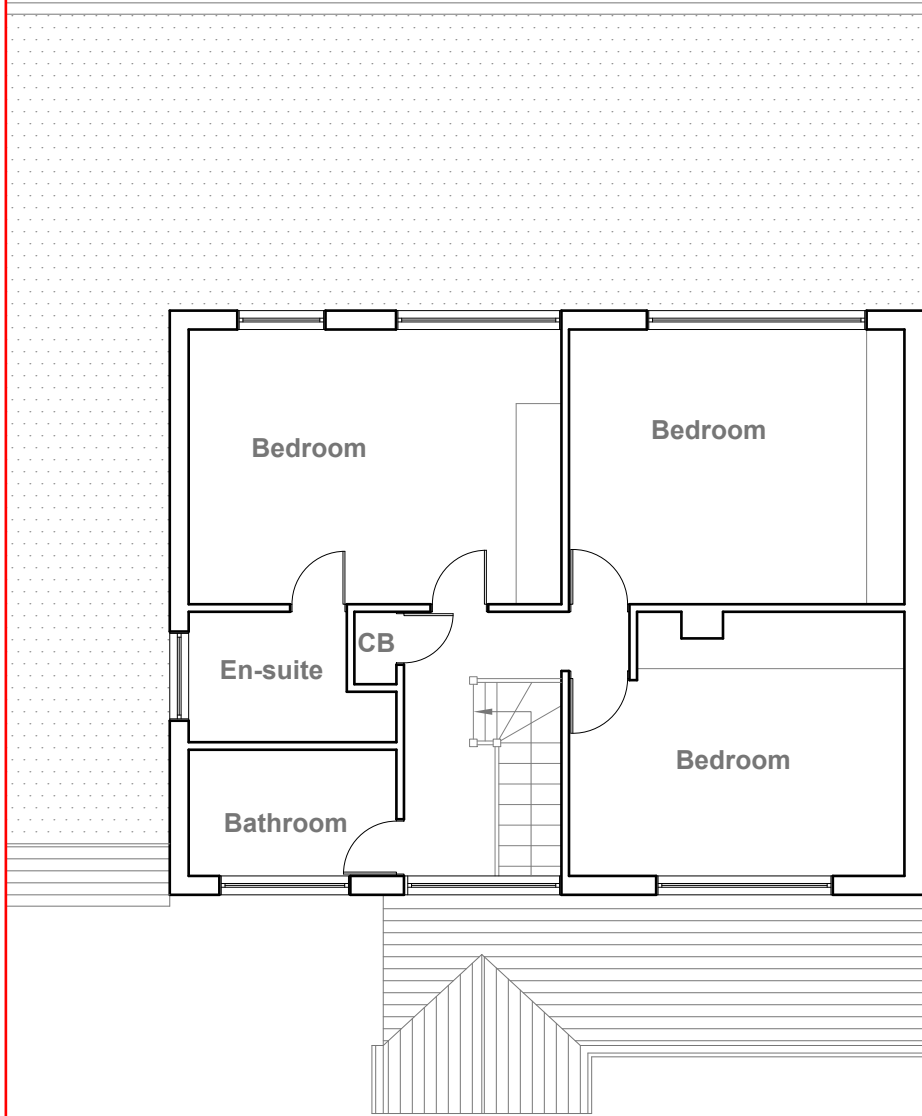

Existing First Floor Plan
Scale 1:100



GENERAL NOTES:
1. ALL DIMENSIONS ARE IN MILLIMETER.
2. VERIFY ALL DIMENSIONS AND CONDITIONS BEFORE BUILDING OR STARTING CONSTRUCTION. NOTIFY THE DESIGNER IMMEDIATELY OF ANY DISCREPANCY OR VARIATION.
3. ALL WORK TO COMPLY WITH CURRENT BUILDING REGULATIONS AND CODES OF PRACTICE

Title:

Existing Floor Plans


Site Address
6 Drakes Drive,
Northwood.
HA6 2SL

Scale: 1:100 @A3
Date: 21/04/2023
Drawing No.:
2023/059 -01
Drawn By:
RO


Revision Date:

e:mail -
faluckpatel@yahoo.com
(M) +44 (0) 7871 466 254



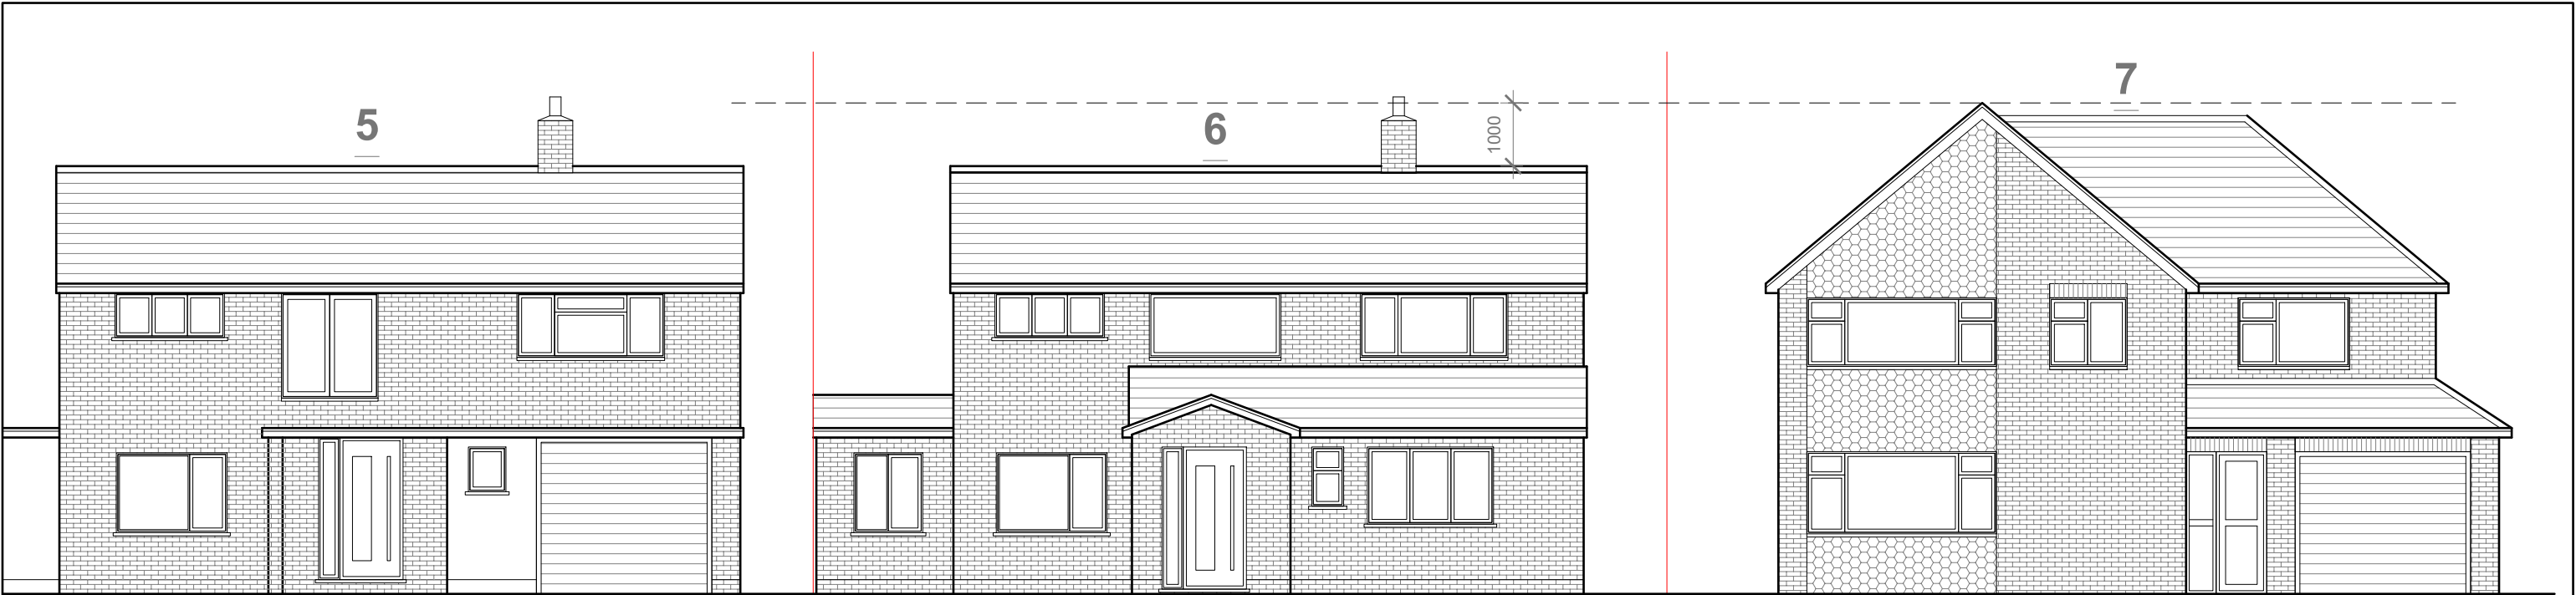

Existing Front Elevation
Scale 1:100

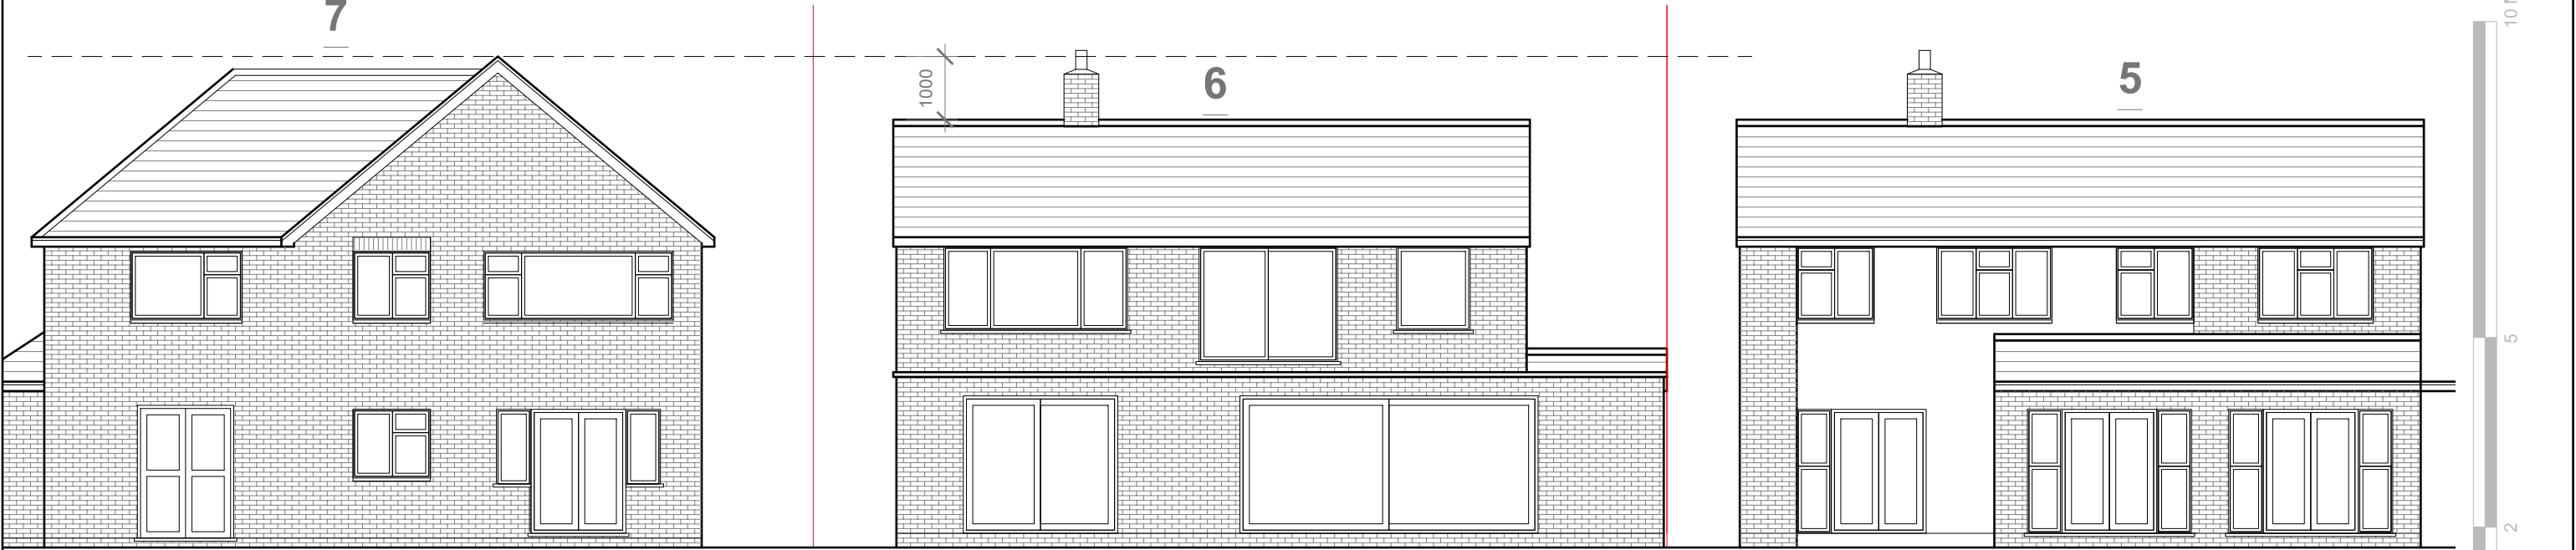


Existing Rear Elevation
Scale 1:100



GENERAL NOTES: 1. ALL DIMENSIONS ARE IN MILLIMETER. 2. VERIFY ALL DIMENSIONS AND CONDITIONS BEFORE BUILDING OR STARTING CONSTRUCTION. NOTIFY THE DESIGNER IMMEDIATELY OF ANY DISCREPANCY OR VARIATION. 3. ALL WORK TO COMPLY WITH CURRENT BUILDING REGULATIONS AND CODES OF PRACTICE	Title: Existing Front & Rear Elevations	Site Address	Scale: 1:100 @A3	Revision Date:
		6 Drakes Drive, Northwood. HA6 2SL	Date: 21/04/2023	
			Drawing No.: 2023/059 -02	
		Drawn By: RO	e:mail - faluckpatel@yahoo.com (M) +44 (0) 7871 466 254	

Faluck Patel

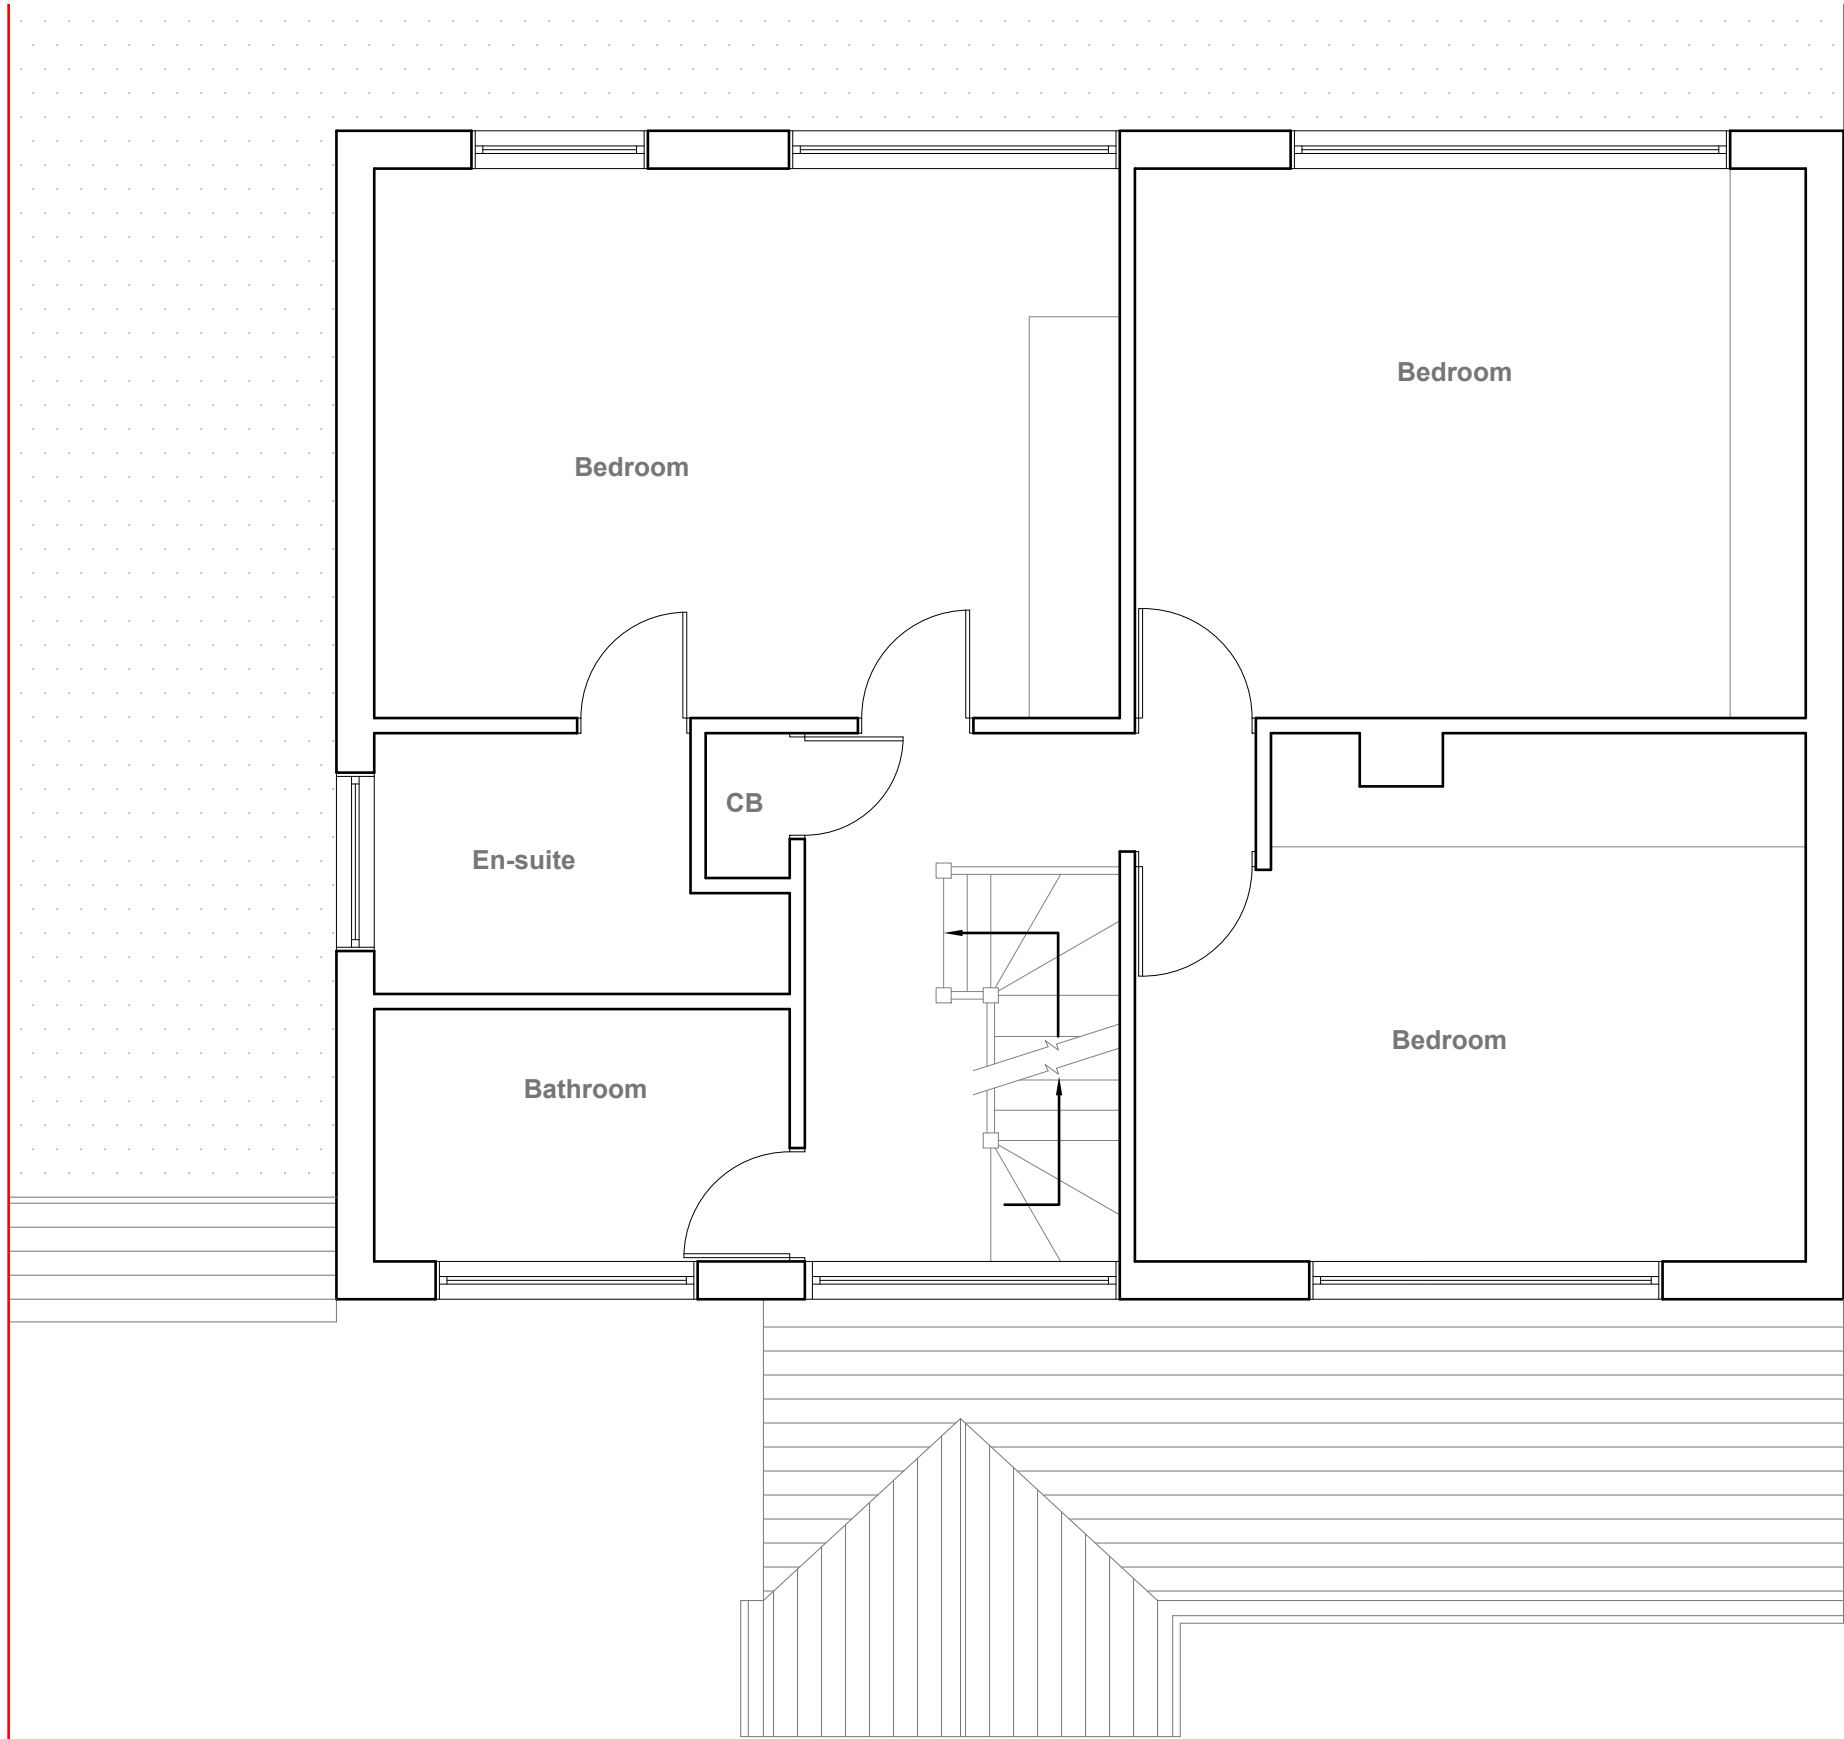

Velux Window to be installed as per manufacturer specification, not projected more than 150mm from the plane of roof slope



Proposed First Floor Plan
Scale 1:50


GENERAL NOTES:
1. ALL DIMENSIONS ARE IN MILLIMETER.
2. VERIFY ALL DIMENSIONS AND CONDITIONS BEFORE BUILDING OR STARTING CONSTRUCTION. NOTIFY THE DESIGNER IMMEDIATELY OF ANY DISCREPANCY OR VARIATION.
3. ALL WORK TO COMPLY WITH CURRENT BUILDING REGULATIONS AND CODES OF PRACTICE

Title:

Proposed First Floor Plan

Site Address	Scale: 1:50 @A3	Revision Date:
6 Drakes Drive, Northwood. HA6 2SL	Date: 21/04/2023	
	Drawing No.: 2023/059 -03	
	Drawn By: RO	e:mail - faluckpatel@yahoo.com (M) +44 (0) 7871 466 254



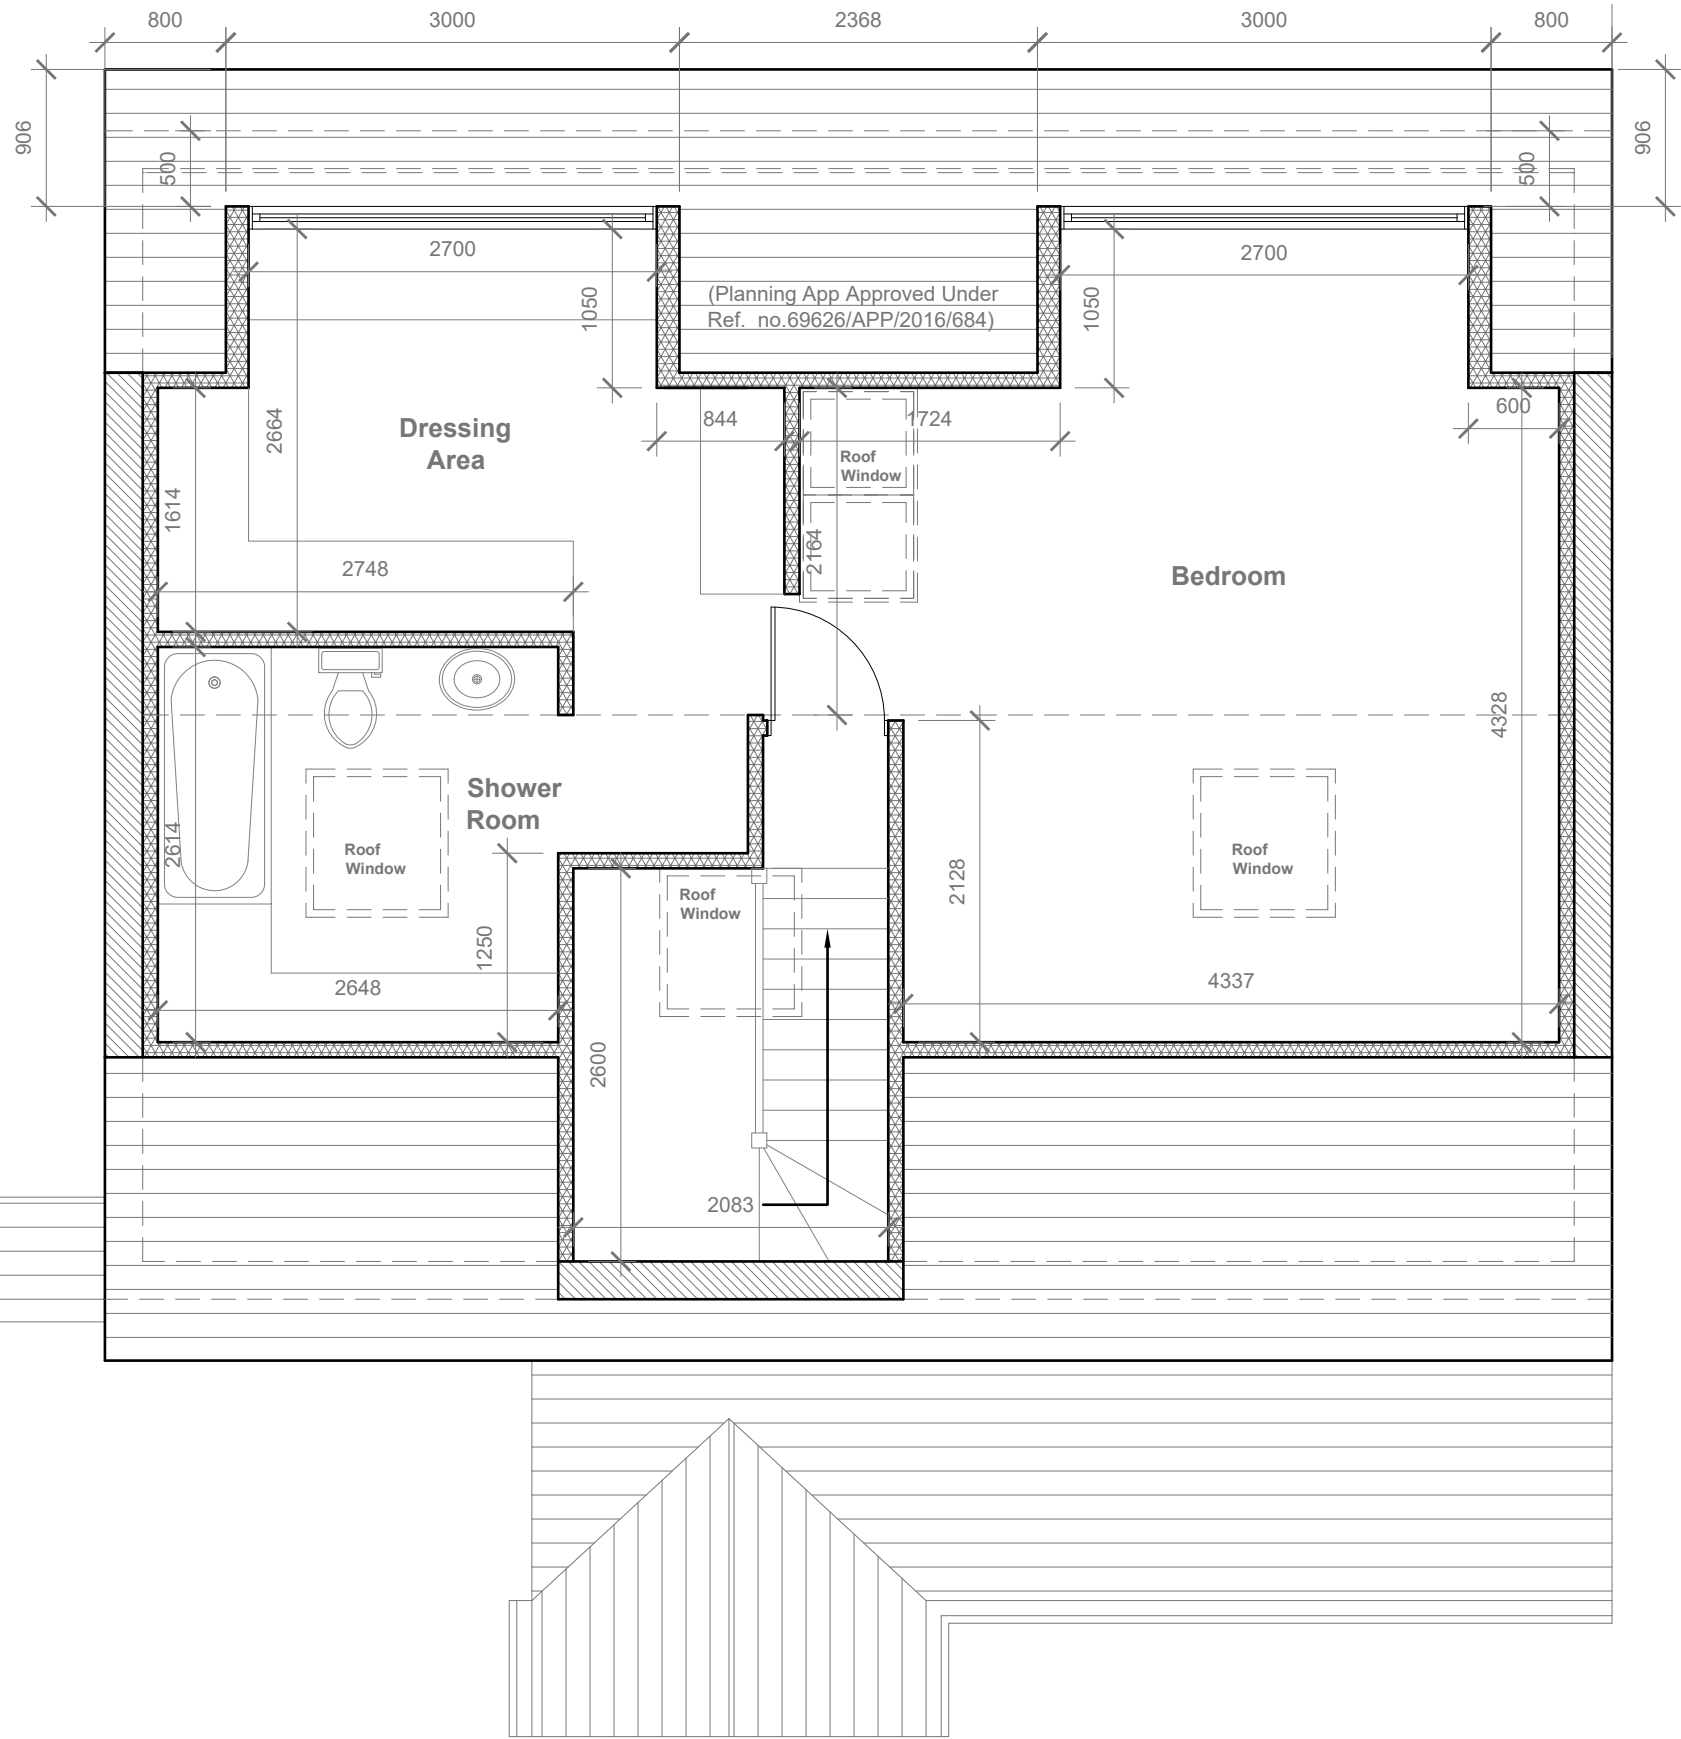

Velux Window to be installed as per manufacturer specification, not projected more than 150mm from the plane of roof slope



Proposed Loft Floor Plan
Scale 1:50

GENERAL NOTES:
1. ALL DIMENSIONS ARE IN MILLIMETER.
2. VERIFY ALL DIMENSIONS AND CONDITIONS BEFORE BUILDING OR STARTING CONSTRUCTION. NOTIFY THE DESIGNER IMMEDIATELY OF ANY DISCREPANCY OR VARIATION.
3. ALL WORK TO COMPLY WITH CURRENT BUILDING REGULATIONS AND CODES OF PRACTICE

Title:

Proposed Loft Floor Plan


Site Address
6 Drakes Drive,
Northwood.
HA6 2SL

Scale: 1:50 @A3
Date: 21/04/2023
Drawing No.:
2023/059 -04
Drawn By:
RO


Revision Date:

e:mail -
faluckpatel@yahoo.com
(M) +44 (0) 7871 466 254



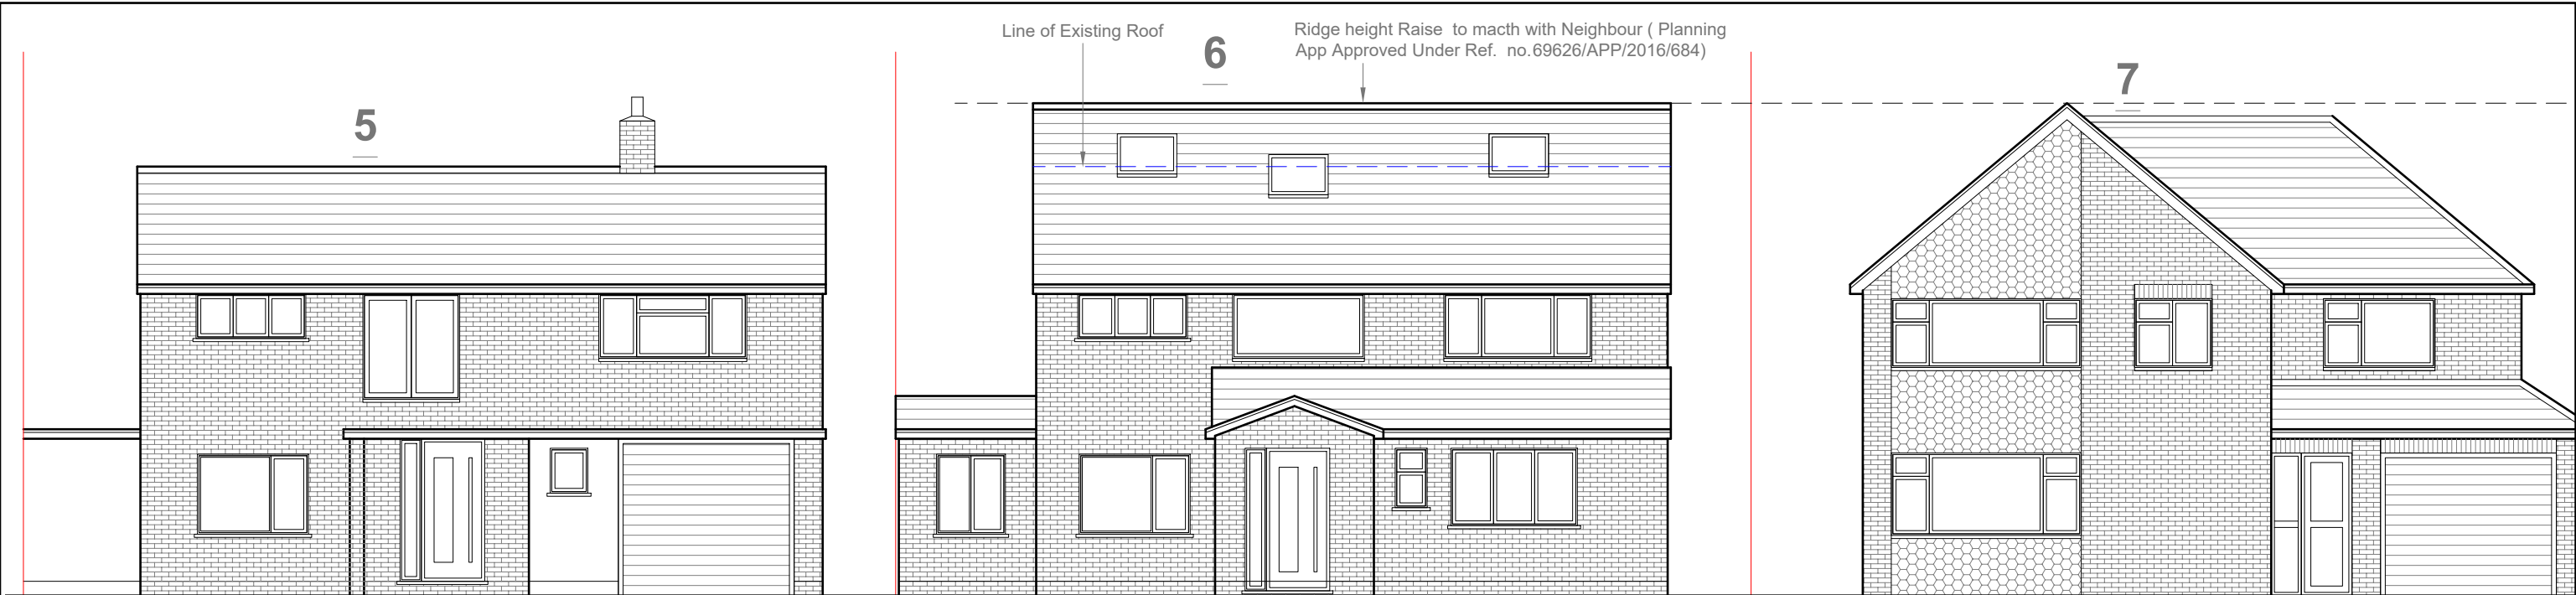

Proposed Front Elevation
Scale 1:100

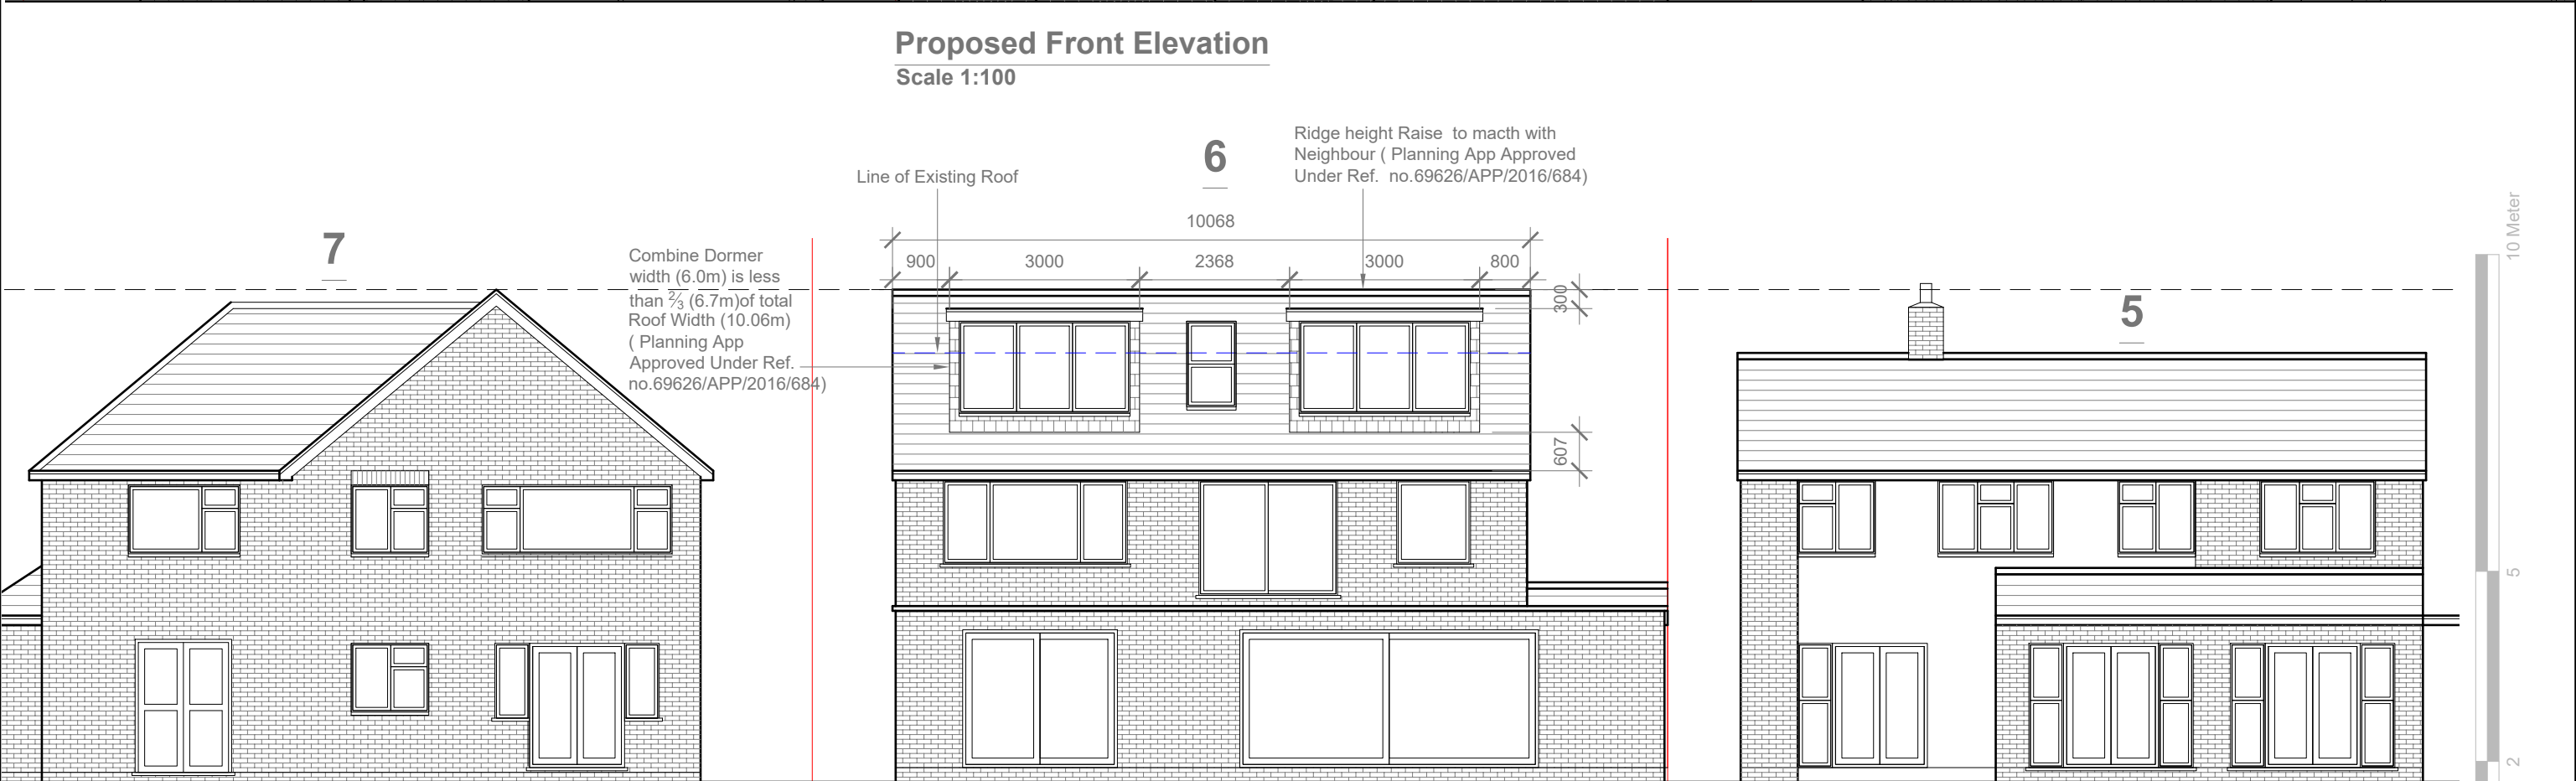

Proposed Rear Elevation
Scale 1:100

Proposed External Finish
Materials to Match Existing
External Finish Materials

Velux Window to be installed
as per manufacturer
specification, not projected
more than 150mm from the
plane of roof slope

GENERAL NOTES:
1. ALL DIMENSIONS ARE IN MILLIMETER.
2. VERIFY ALL DIMENSIONS AND CONDITIONS BEFORE BUILDING OR
STARTING CONSTRUCTION. NOTIFY THE DESIGNER IMMEDIATELY OF ANY
DISCREPANCY OR VARIATION.
3. ALL WORK TO COMPLY WITH CURRENT BUILDING REGULATIONS
AND CODES OF PRACTICE

Title:

Proposed Front & Rear Elevations

Site Address

6 Drakes Drive,
Northwood.
HA6 2SL

Scale: 1:100 @A3

Date: 21/04/2023
Drawing No.:
2023/059 -05

Drawn By:
RO


Revision Date:

e:mail -
faluckpatel@yahoo.com
(M) +44 (0) 7871 466 254


**Faluck
Patel**




Existing Side Elevation
Scale 1:100

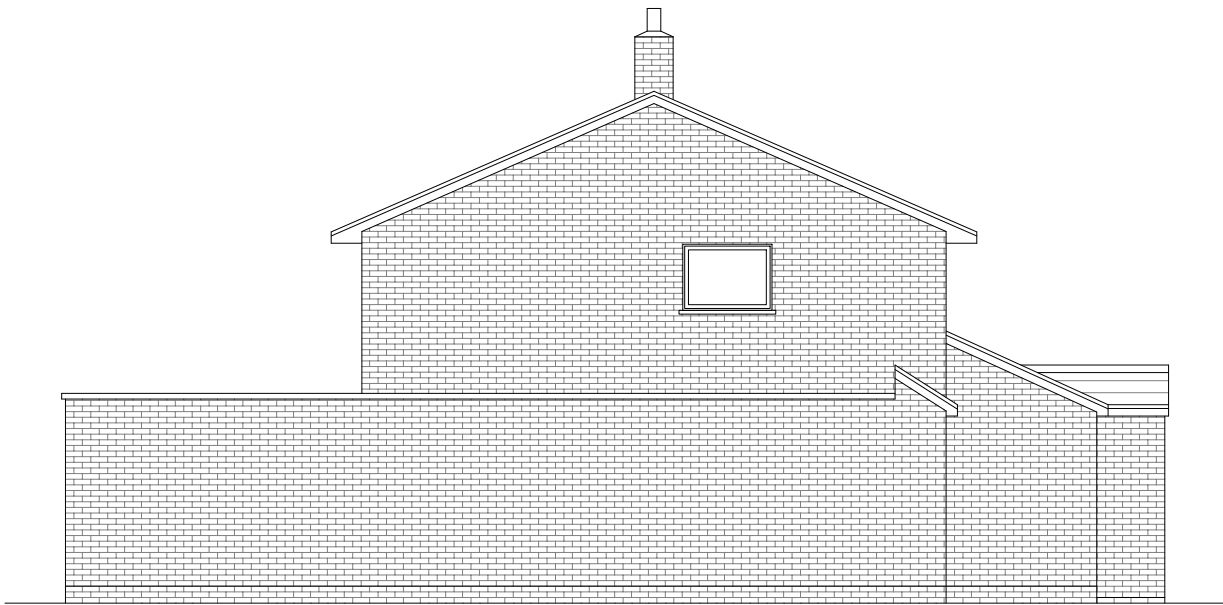

Existing Side Elevation
Scale 1:100

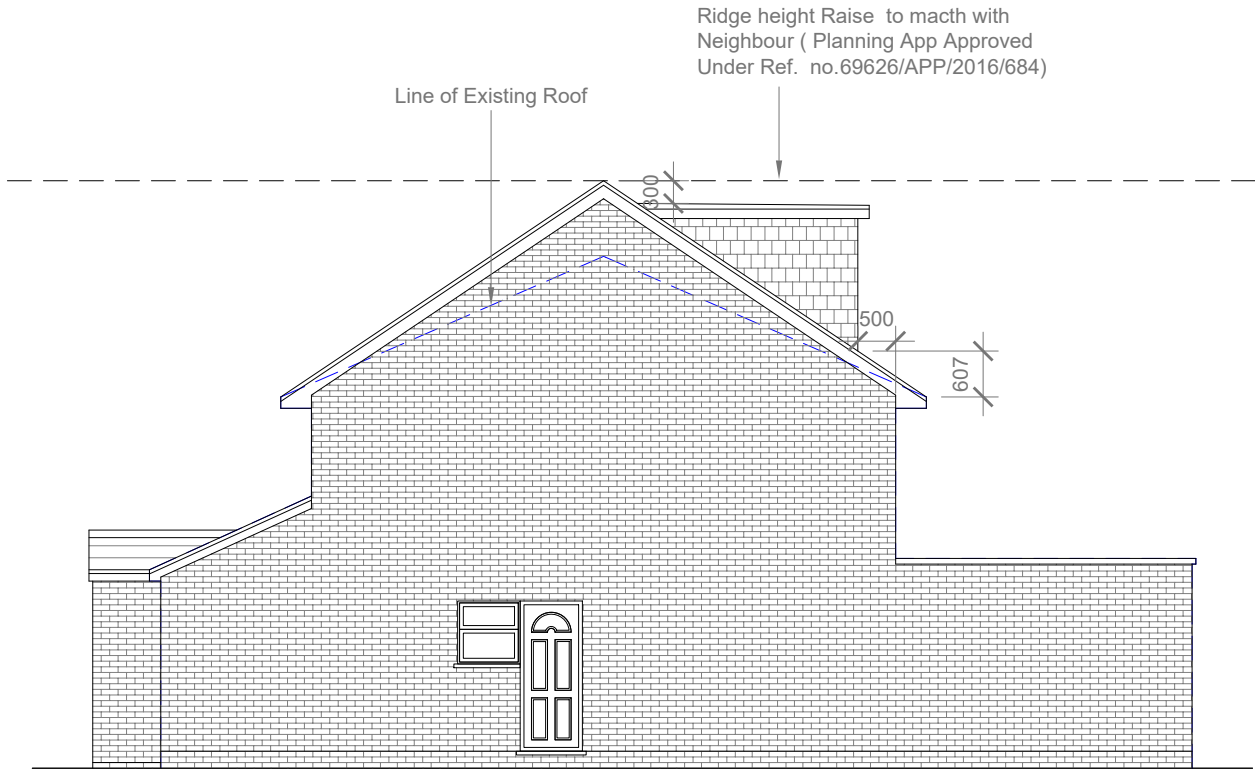

Proposed Side Elevation
Scale 1:100

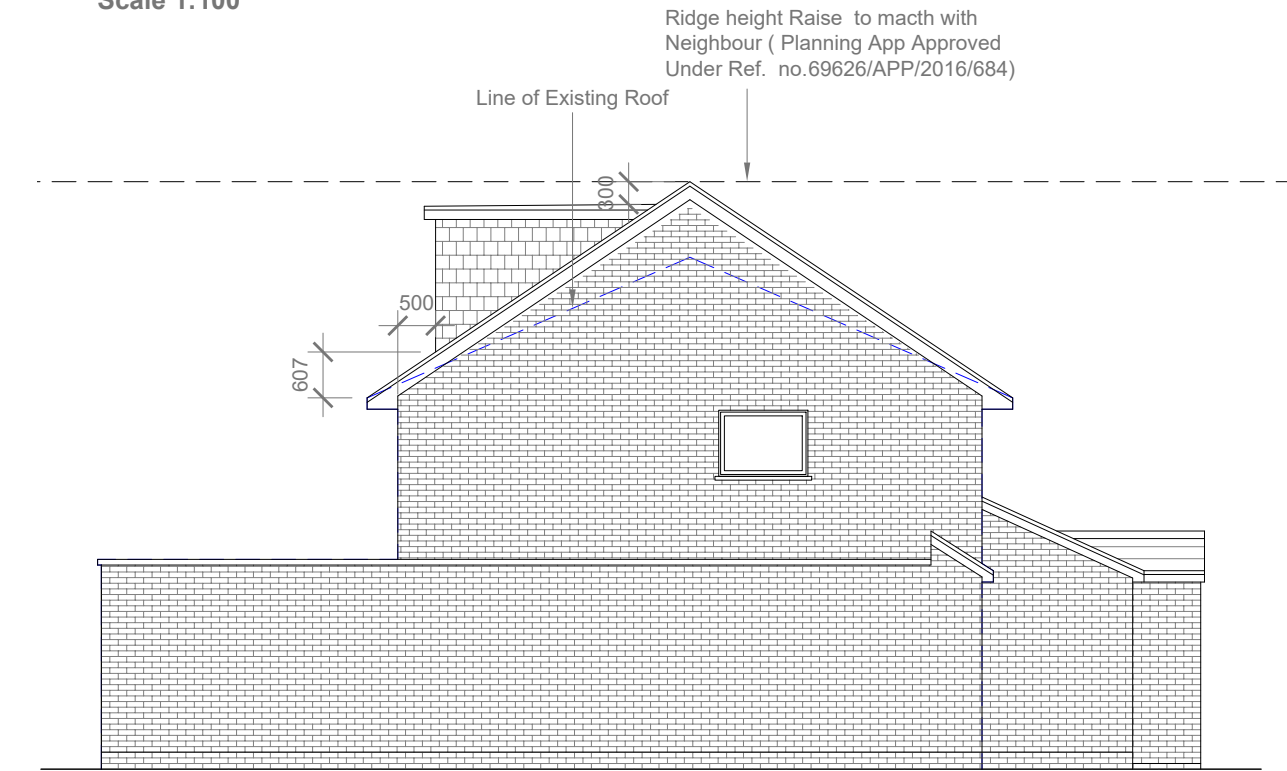

Proposed Side Elevation
Scale 1:100



GENERAL NOTES:
1. ALL DIMENSIONS ARE IN MILLIMETER.
2. VERIFY ALL DIMENSIONS AND CONDITIONS BEFORE BUILDING OR STARTING CONSTRUCTION. NOTIFY THE DESIGNER IMMEDIATELY OF ANY DISCREPANCY OR VARIATION.
3. ALL WORK TO COMPLY WITH CURRENT BUILDING REGULATIONS AND CODES OF PRACTICE

Title:

Existing & Proposed Side Elevations

Site Address

6 Drakes Drive,
Northwood.
HA6 2SL

Scale: 1:100 @A3

Date: 21/04/2023

Drawing No.:
2023/059 -06

Drawn By:
RO

Revision Date:

e:mail -
faluckpatel@yahoo.com
(M) +44 (0) 7871 466 254

