
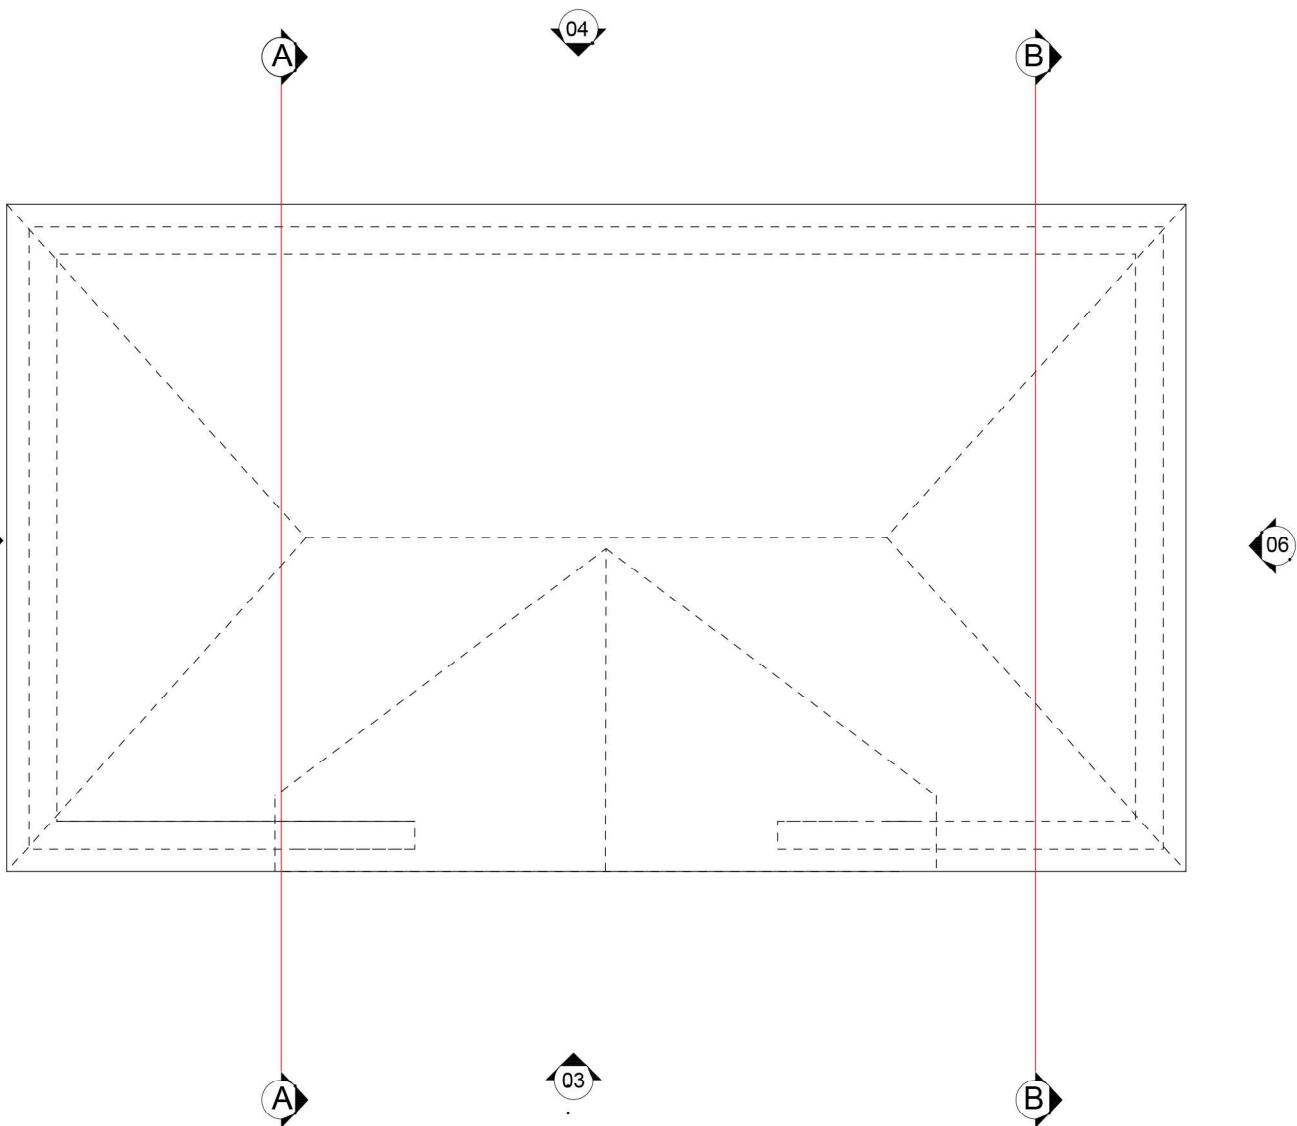


DURISOL BLOCKS KEY:
C - CORNER BLOCK
R - REGULAR BLOCK
F - FACE BLOCK

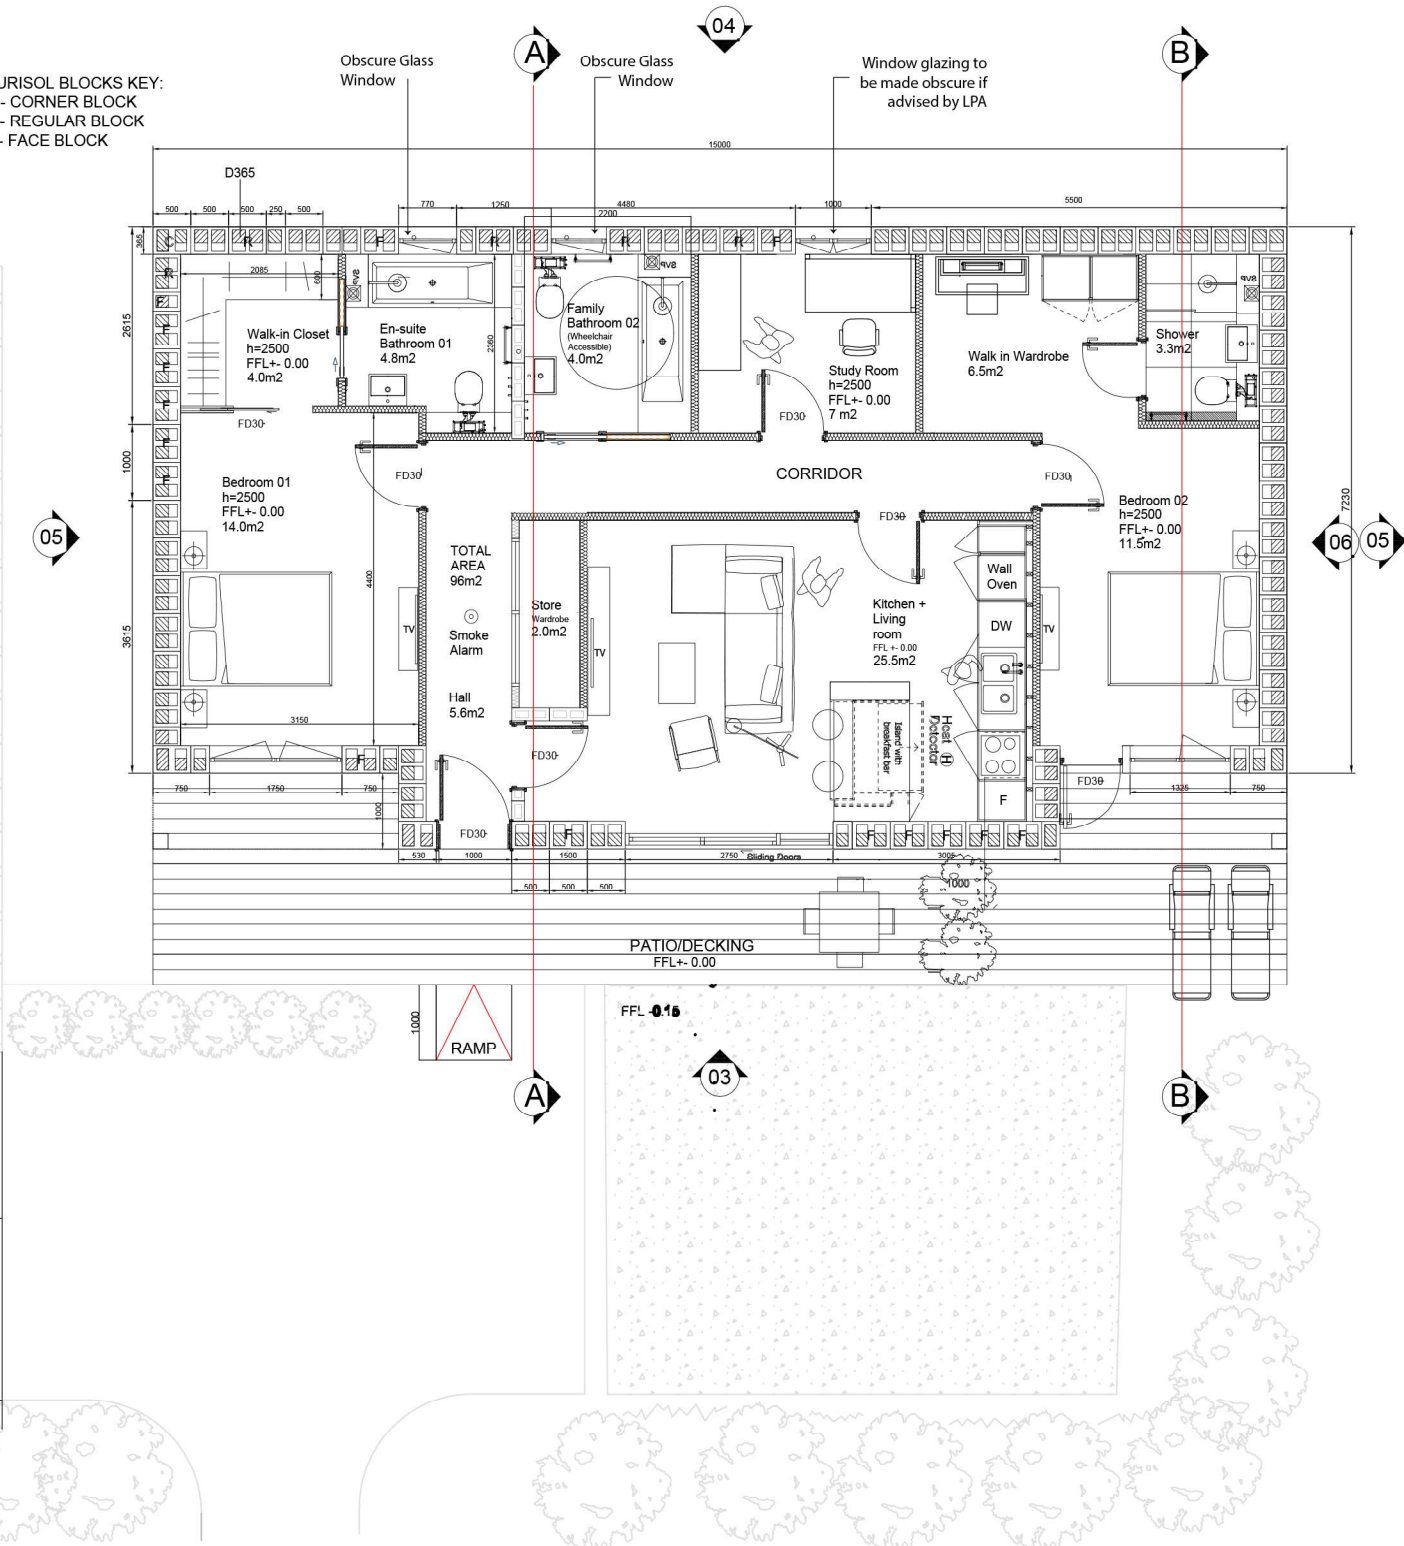

00 GROUND FLOOR PLAN
1:100

01 ROOF PLAN
1:100

Disclaimer:
Do not scale from this drawing.
Check all dimensions on site before fabrication or setting out.
This document is copyright and may not be reproduced without permission of the owner.

Rev: 00
Notes: Planning Submission
Planning Resubmission

Date: 29/04/2021
Dwn: MG
Iss: EK
MG

Author:
Maria Golasowska
M Eng, Dip Arch, BA (Hons)
ARB no. 077808G
Director, MGDC Ltd.
M: 077 3138 7952

Consultants:

Client:
Arek Marczewski
32 Star Road
Hillingdon
Middlesex
UB10 0QH

Key / Location:



Maria
Golasowska
Design
Consultancy
MGDC LTD

Project:
Single Storey Two-bedroom dwelling
rear of 30-36 Star Road, Hillingdon
Drawing Title:
PROPOSED DESIGN
Ground and First
Floor Plan

Drawn By: MG	Issued By: MG	Date of First Issue: 29/04/2021
Project No: PD-SR-A-3036	Scale @ A3: 1:100	
Drawing No: A-3036-PL-012	Revision: 01	