



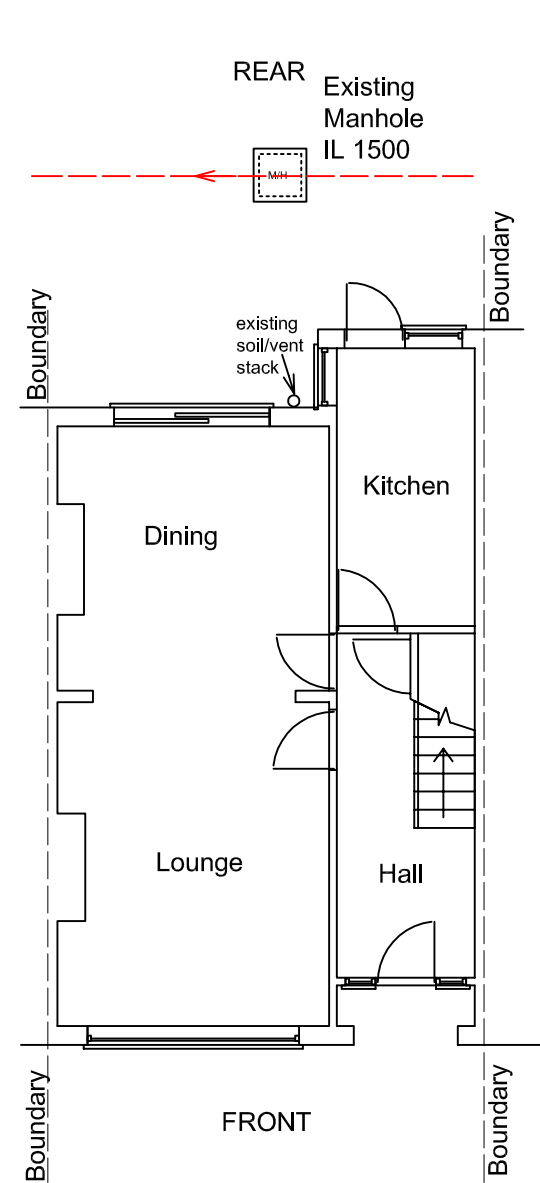

EXISTING GROUND FLOOR PLAN

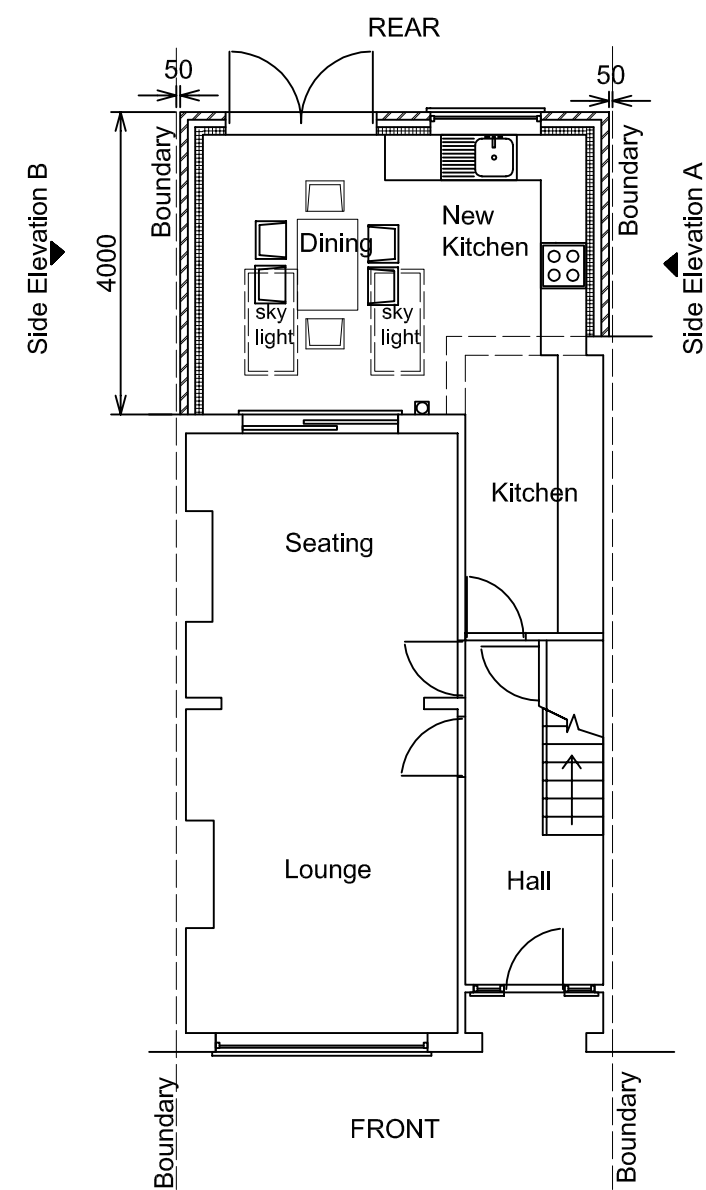

PROPOSED GROUND FLOOR PLAN



LOCATION PLAN

SCALE: 1:1250




PHOTOGRAPH REAR ELEVATION




EXISTING REAR ELEVATION




PROPOSED REAR ELEVATION

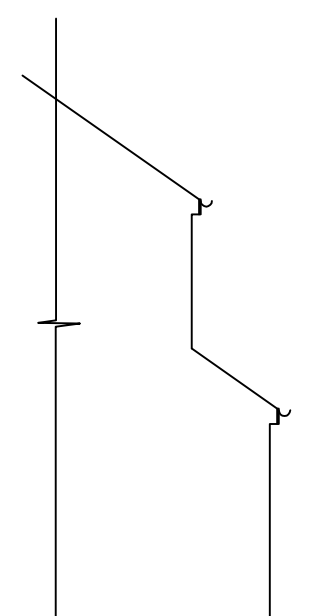


EXISTING SIDE ELEVATION A

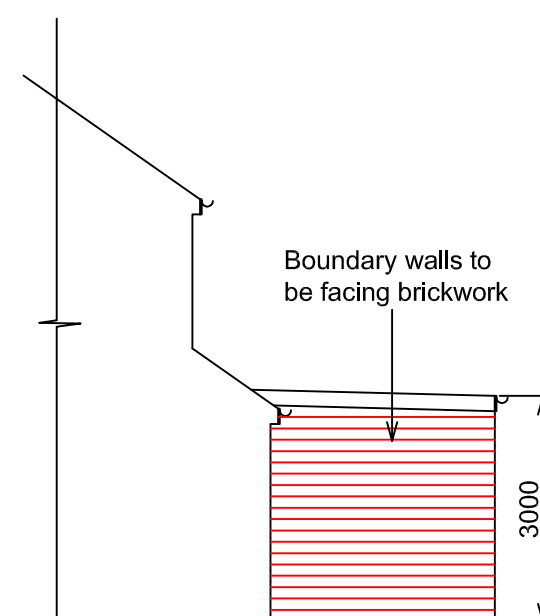

PROPOSED SIDE ELEVATION A

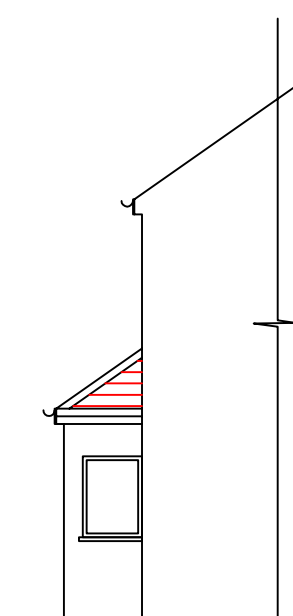

EXISTING SIDE ELEVATION B

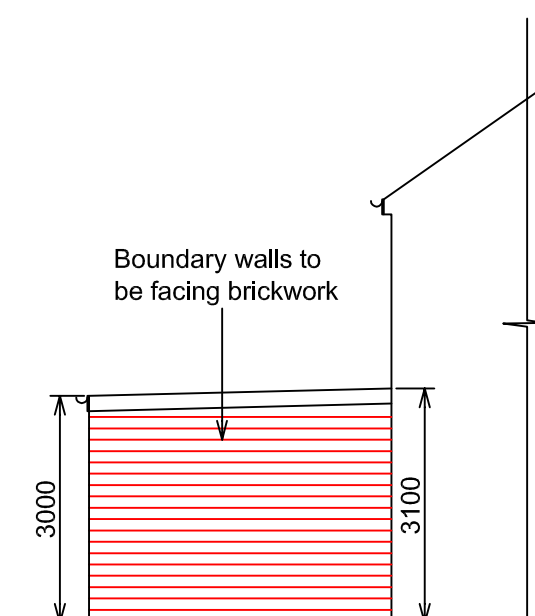

PROPOSED SIDE ELEVATION B

SCALE 1:100



PROJECT:
PROPOSED SINGLE STORY REAR
EXTENSION TO A DEPTH OF 4.0M.

TITLE:
EXISTING & PROPOSED PLANS,
ELEVATIONS & LOCATION PLAN.

CLIENT:
BHAVNA MASTER,
44 GRANVILLE ROAD,
HILLINGDON.
UB10 9AE

MISTRY DESIGN

DRAWN: P MISTRY
TEL: 07958 944 584
DATE: DECEMBER 2013

SCALE: 1:100

DRAWING NO: 1381/01