




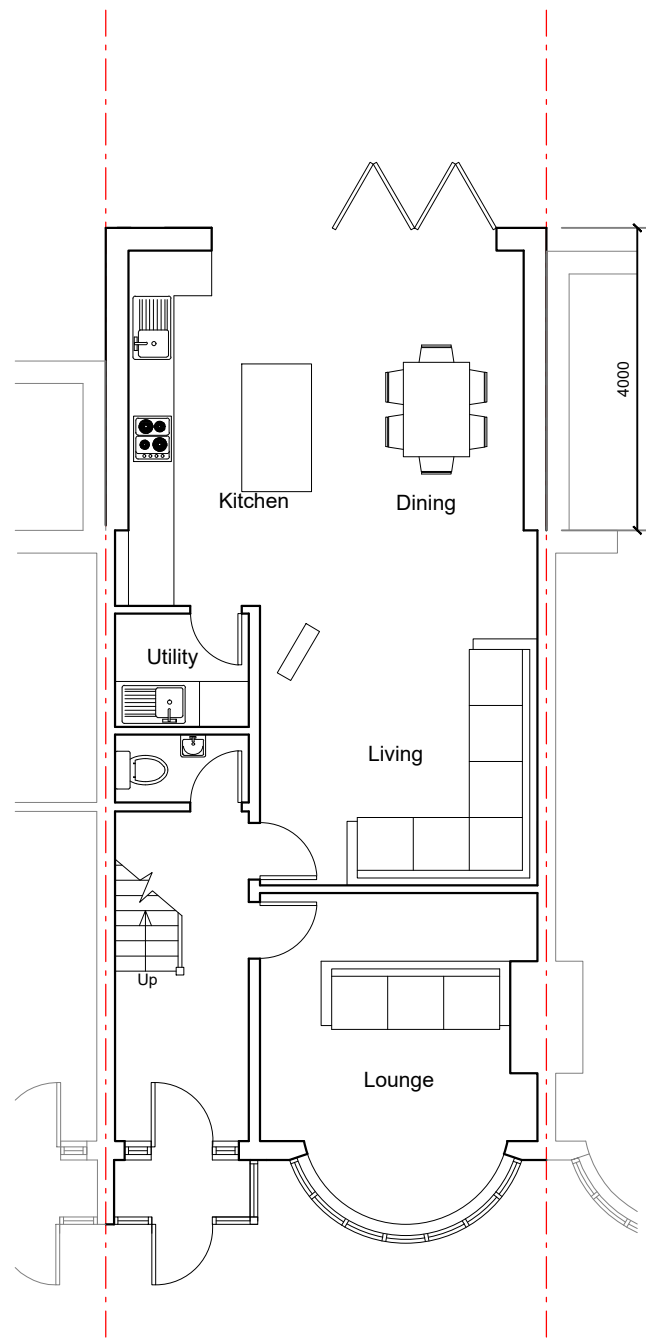

Ground Floor Plan

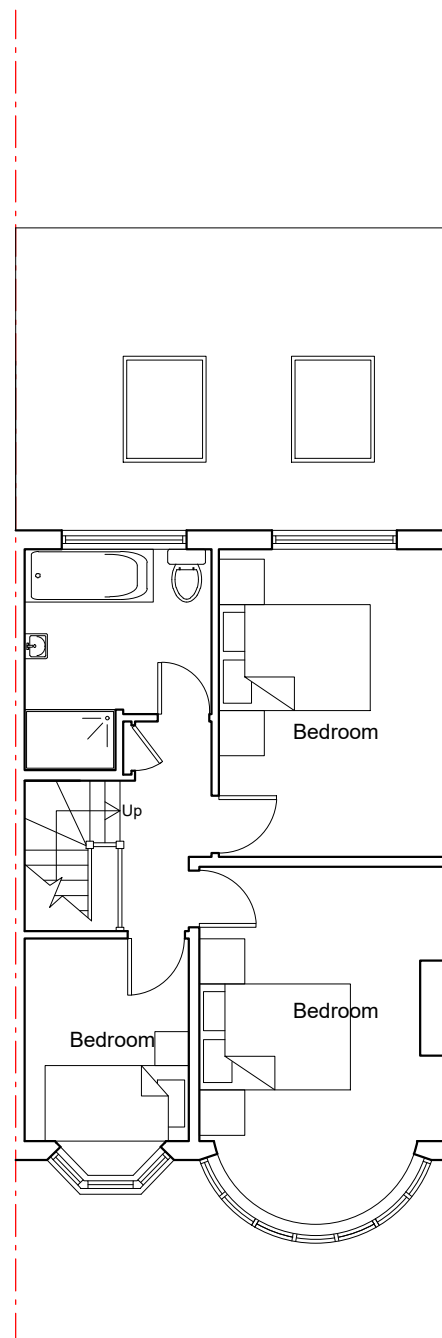


First Floor Plan

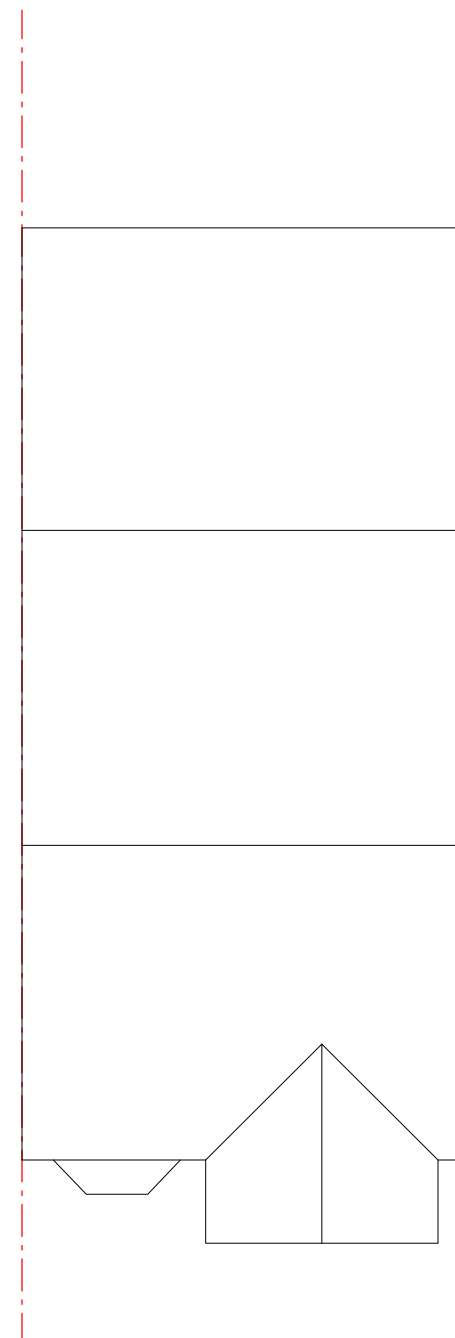

Roof Plan

PROPOSED FLOOR PLANS

32 Dartmouth Road, RUISLIP, HA4 0DB

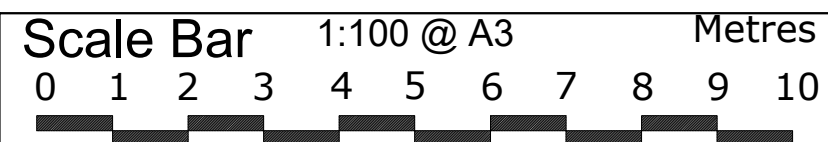

THE GILLETT MACLEOD PARTNERSHIP
Chartered Architects & Town Planning Consultants
1 High Road Old Eastcote Pinner Middlesex HA5 2EW tel. 0208 868 1333

Drg. No. 24/3640/04
Scale 1:100@A3
Date 19/07/19
Drawn by KH

REVISION	
(C)	drawer