


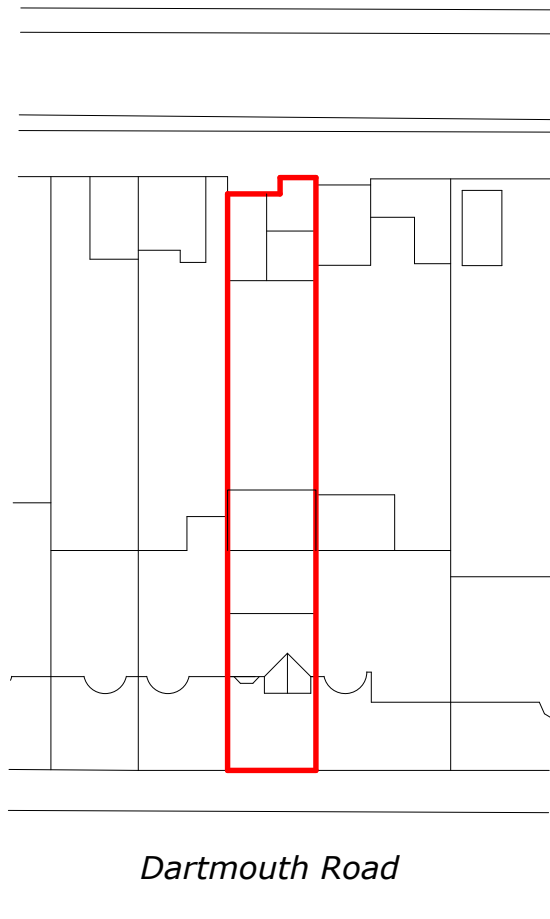

PROPOSED
SITE PLAN

Scale Bar
0 1 2 3 4 5 6 7 8 9 10 Metres

32 Dartmouth Road, RUISLIP, HA4 0DB



THE GILLETT MACLEOD PARTNERSHIP
Chartered Architects & Town Planning Consultants
1 High Road Old Eastcote Pinner Middlesex HA5 2EW tel. 0208 868 1333

Drg. No. 24/3640/02
Scale 1:500@A4
Date 15/07/24
Drawn by KH