



PRIOR APPROVAL IS NOT REQUIRED ON
2ND SEPTEMBER 2024
(Ref: 69685/APP/2024/2052)

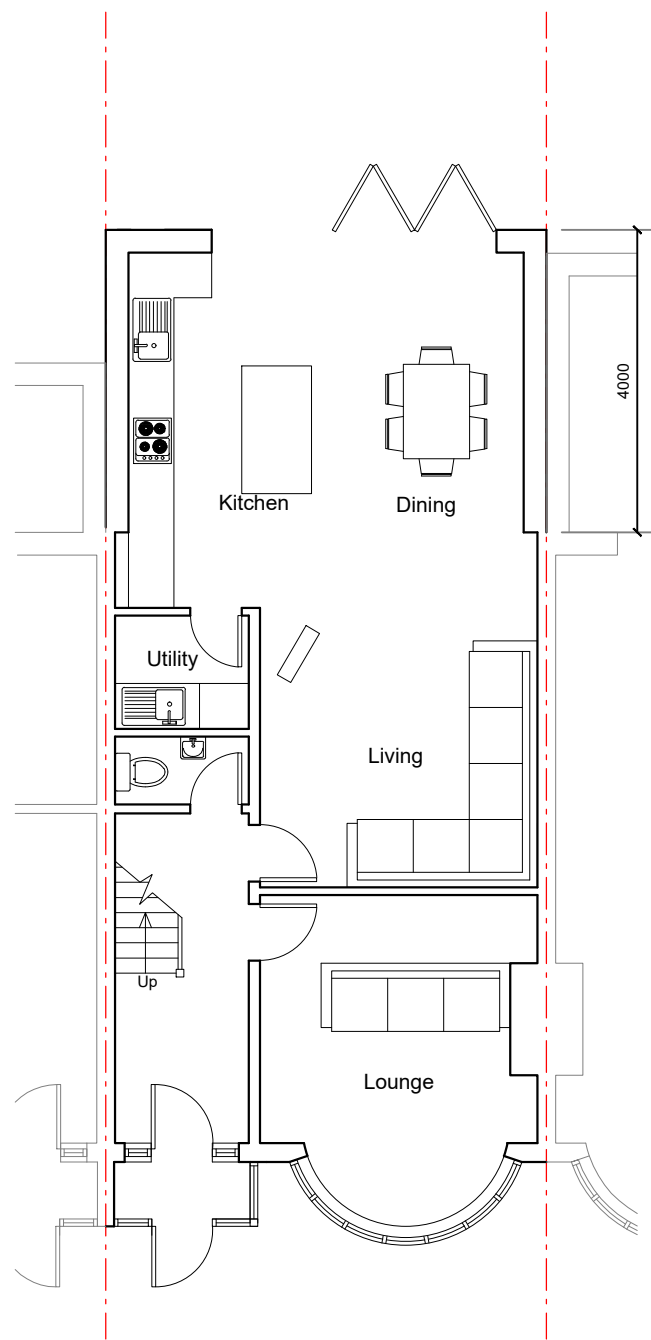

Ground Floor Plan

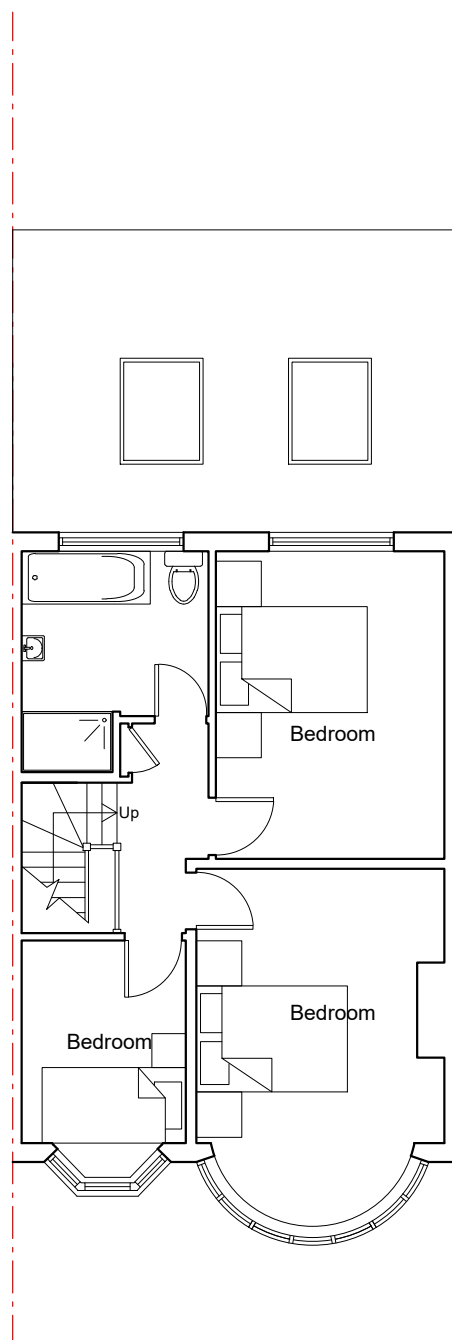


First Floor Plan



Roof Plan

PROPOSED FLOOR PLANS

32 Dartmouth Road, RUISLIP, HA4 0DB

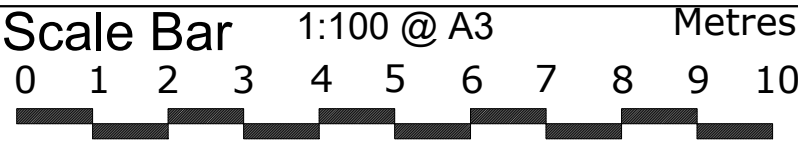

THE GILLETT MACLEOD PARTNERSHIP
Chartered Architects & Town Planning Consultants
1 High Road Old Eastcote Pinner Middlesex HA5 2EW tel. 0208 868 1333

Drg. No. 24/3640/14
Scale 1:100@A3
Date 19/07/19
Drawn by KH

REVISION	
Ⓒ	drawn