



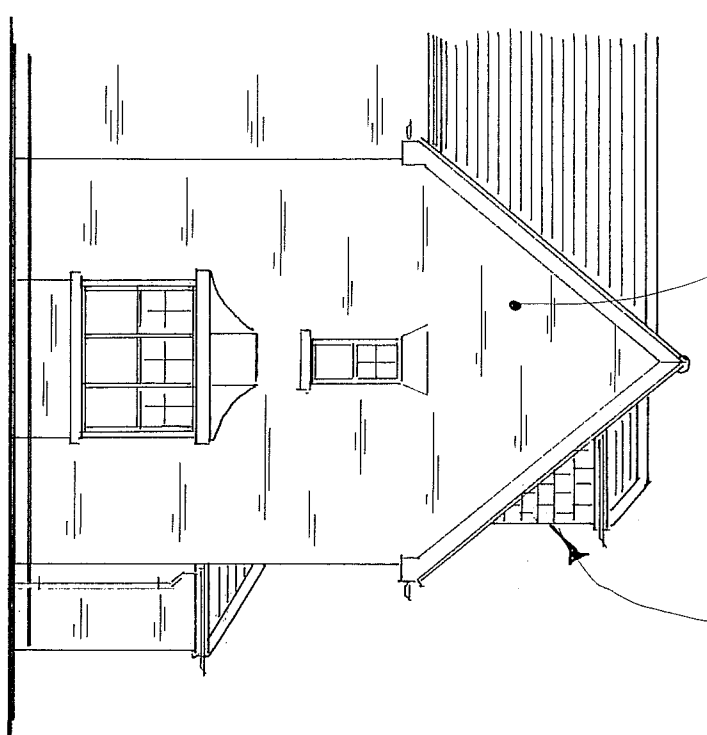


EXISTING REAR ELEVATION (1:100)


EXISTING FRONT ELEVATION (1:100)

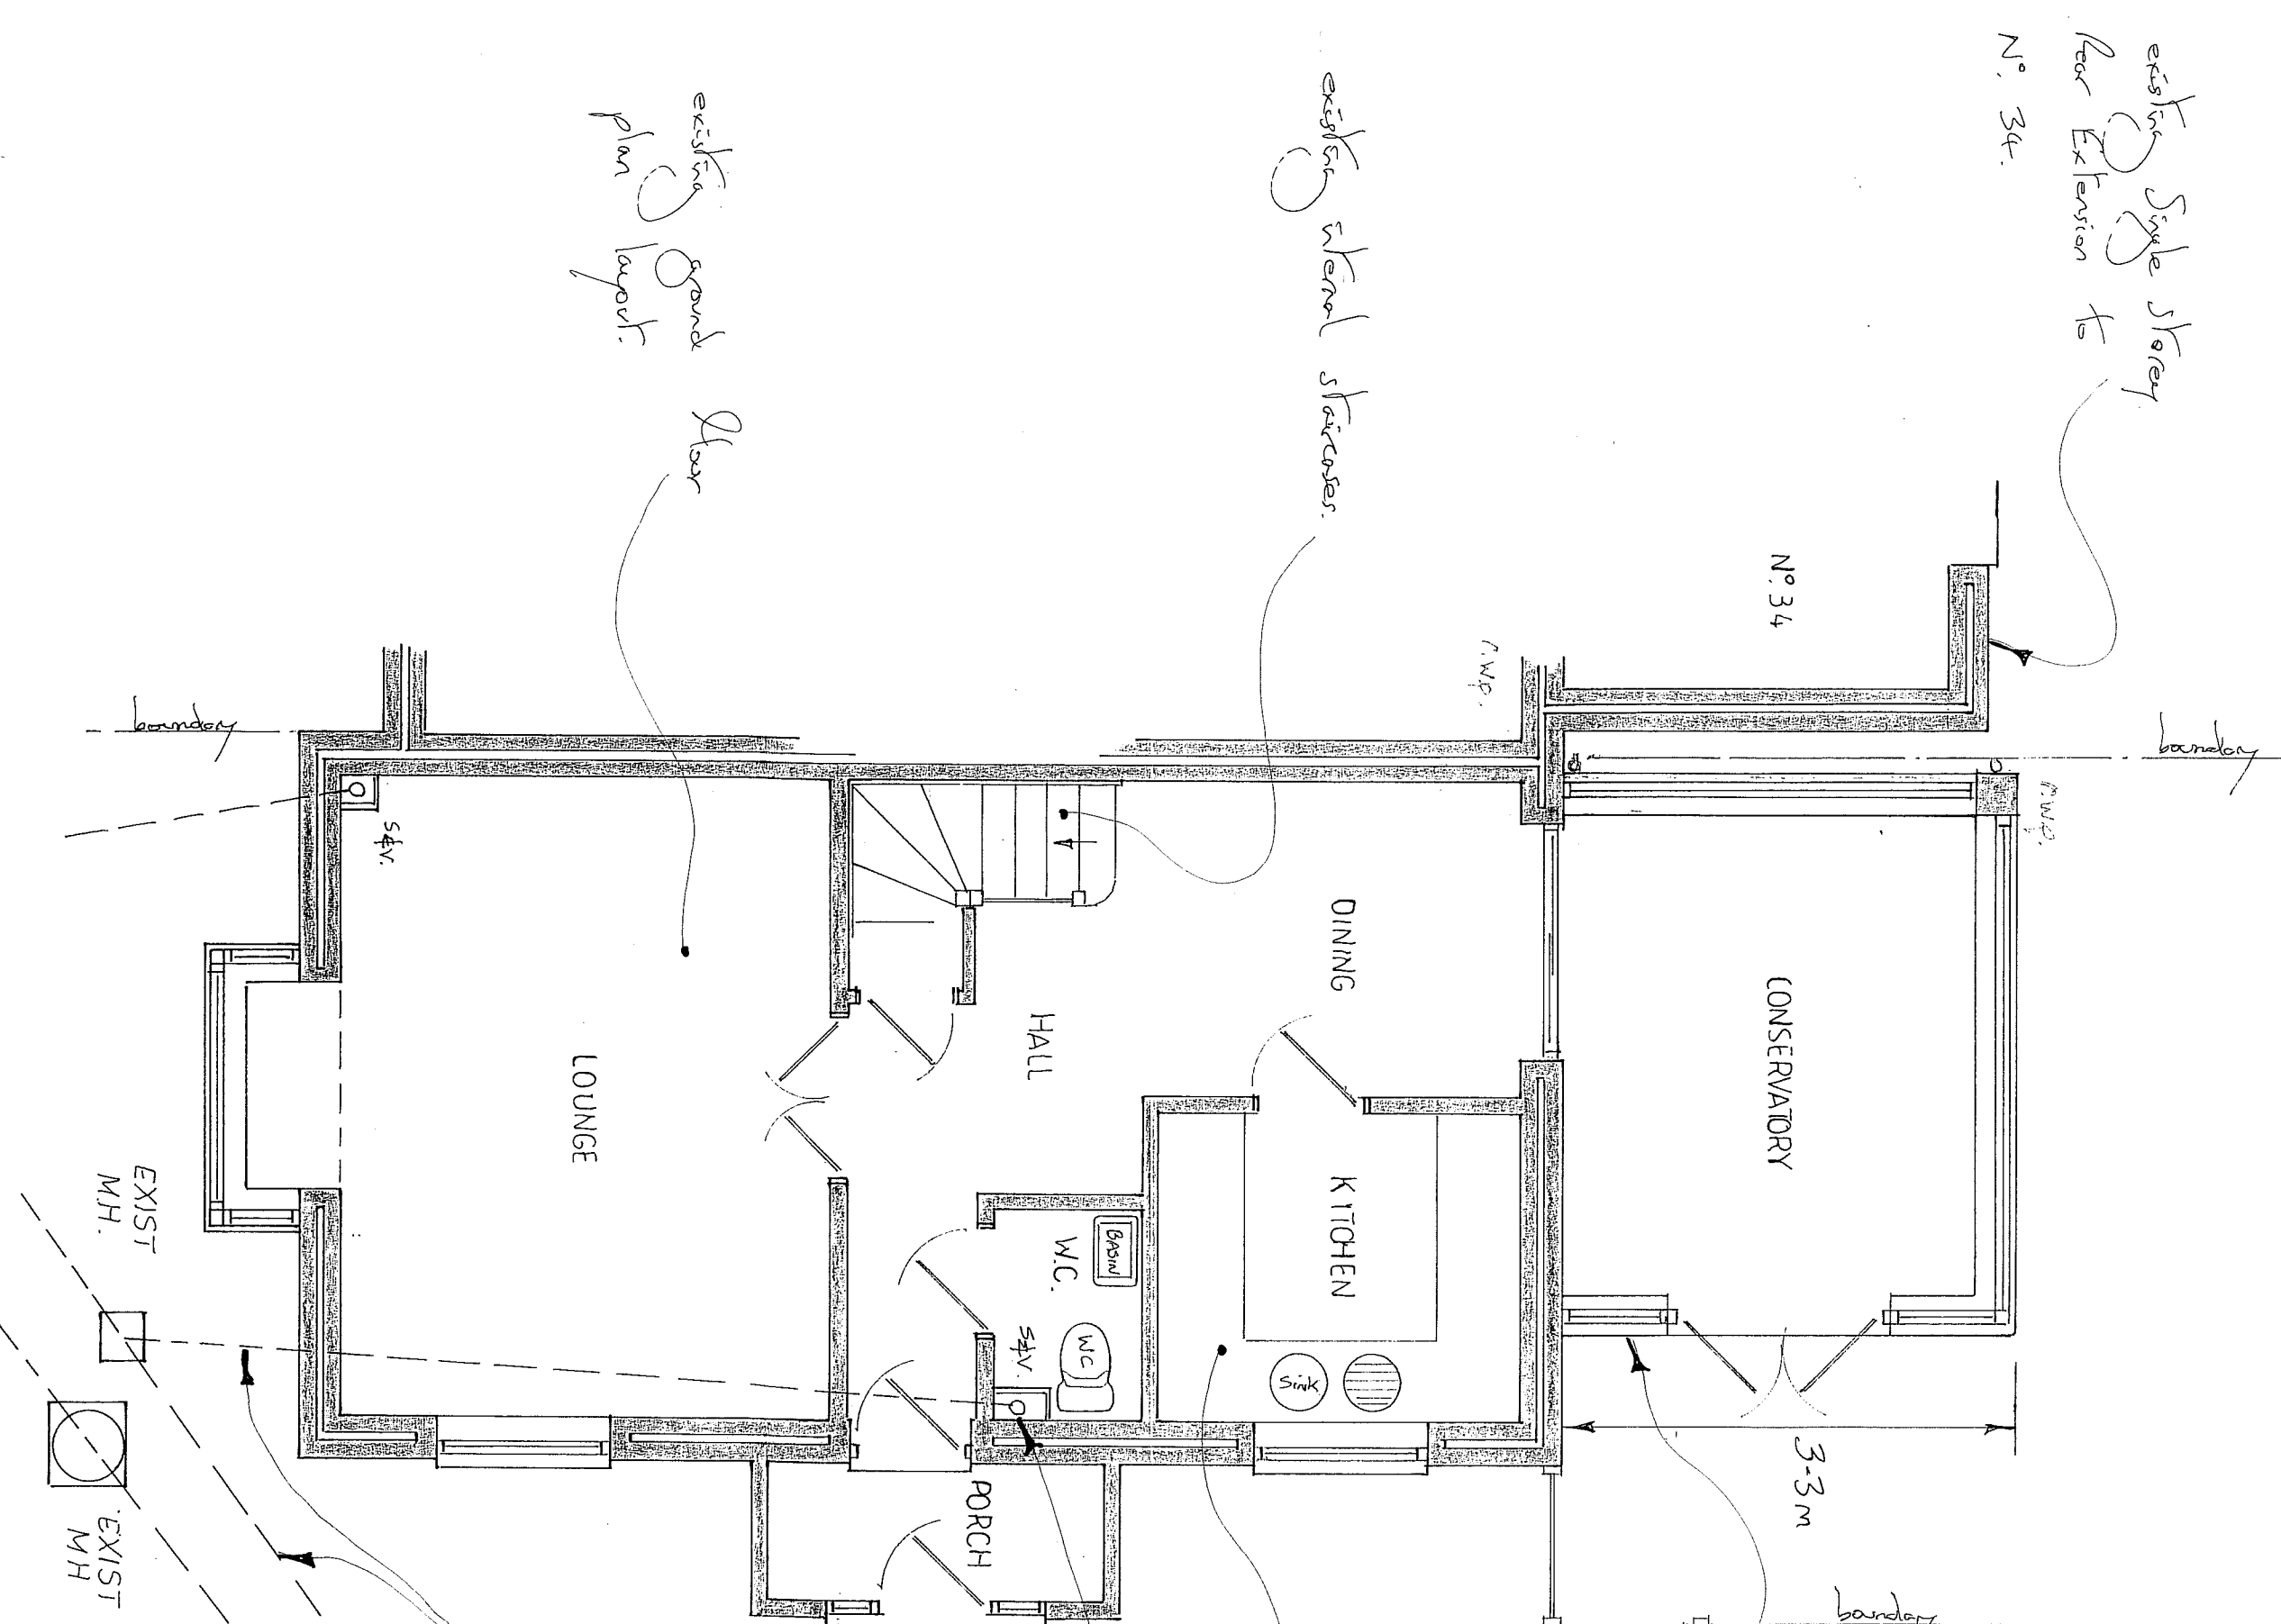

EXISTING FIRST FLOOR PLAN (1:50)

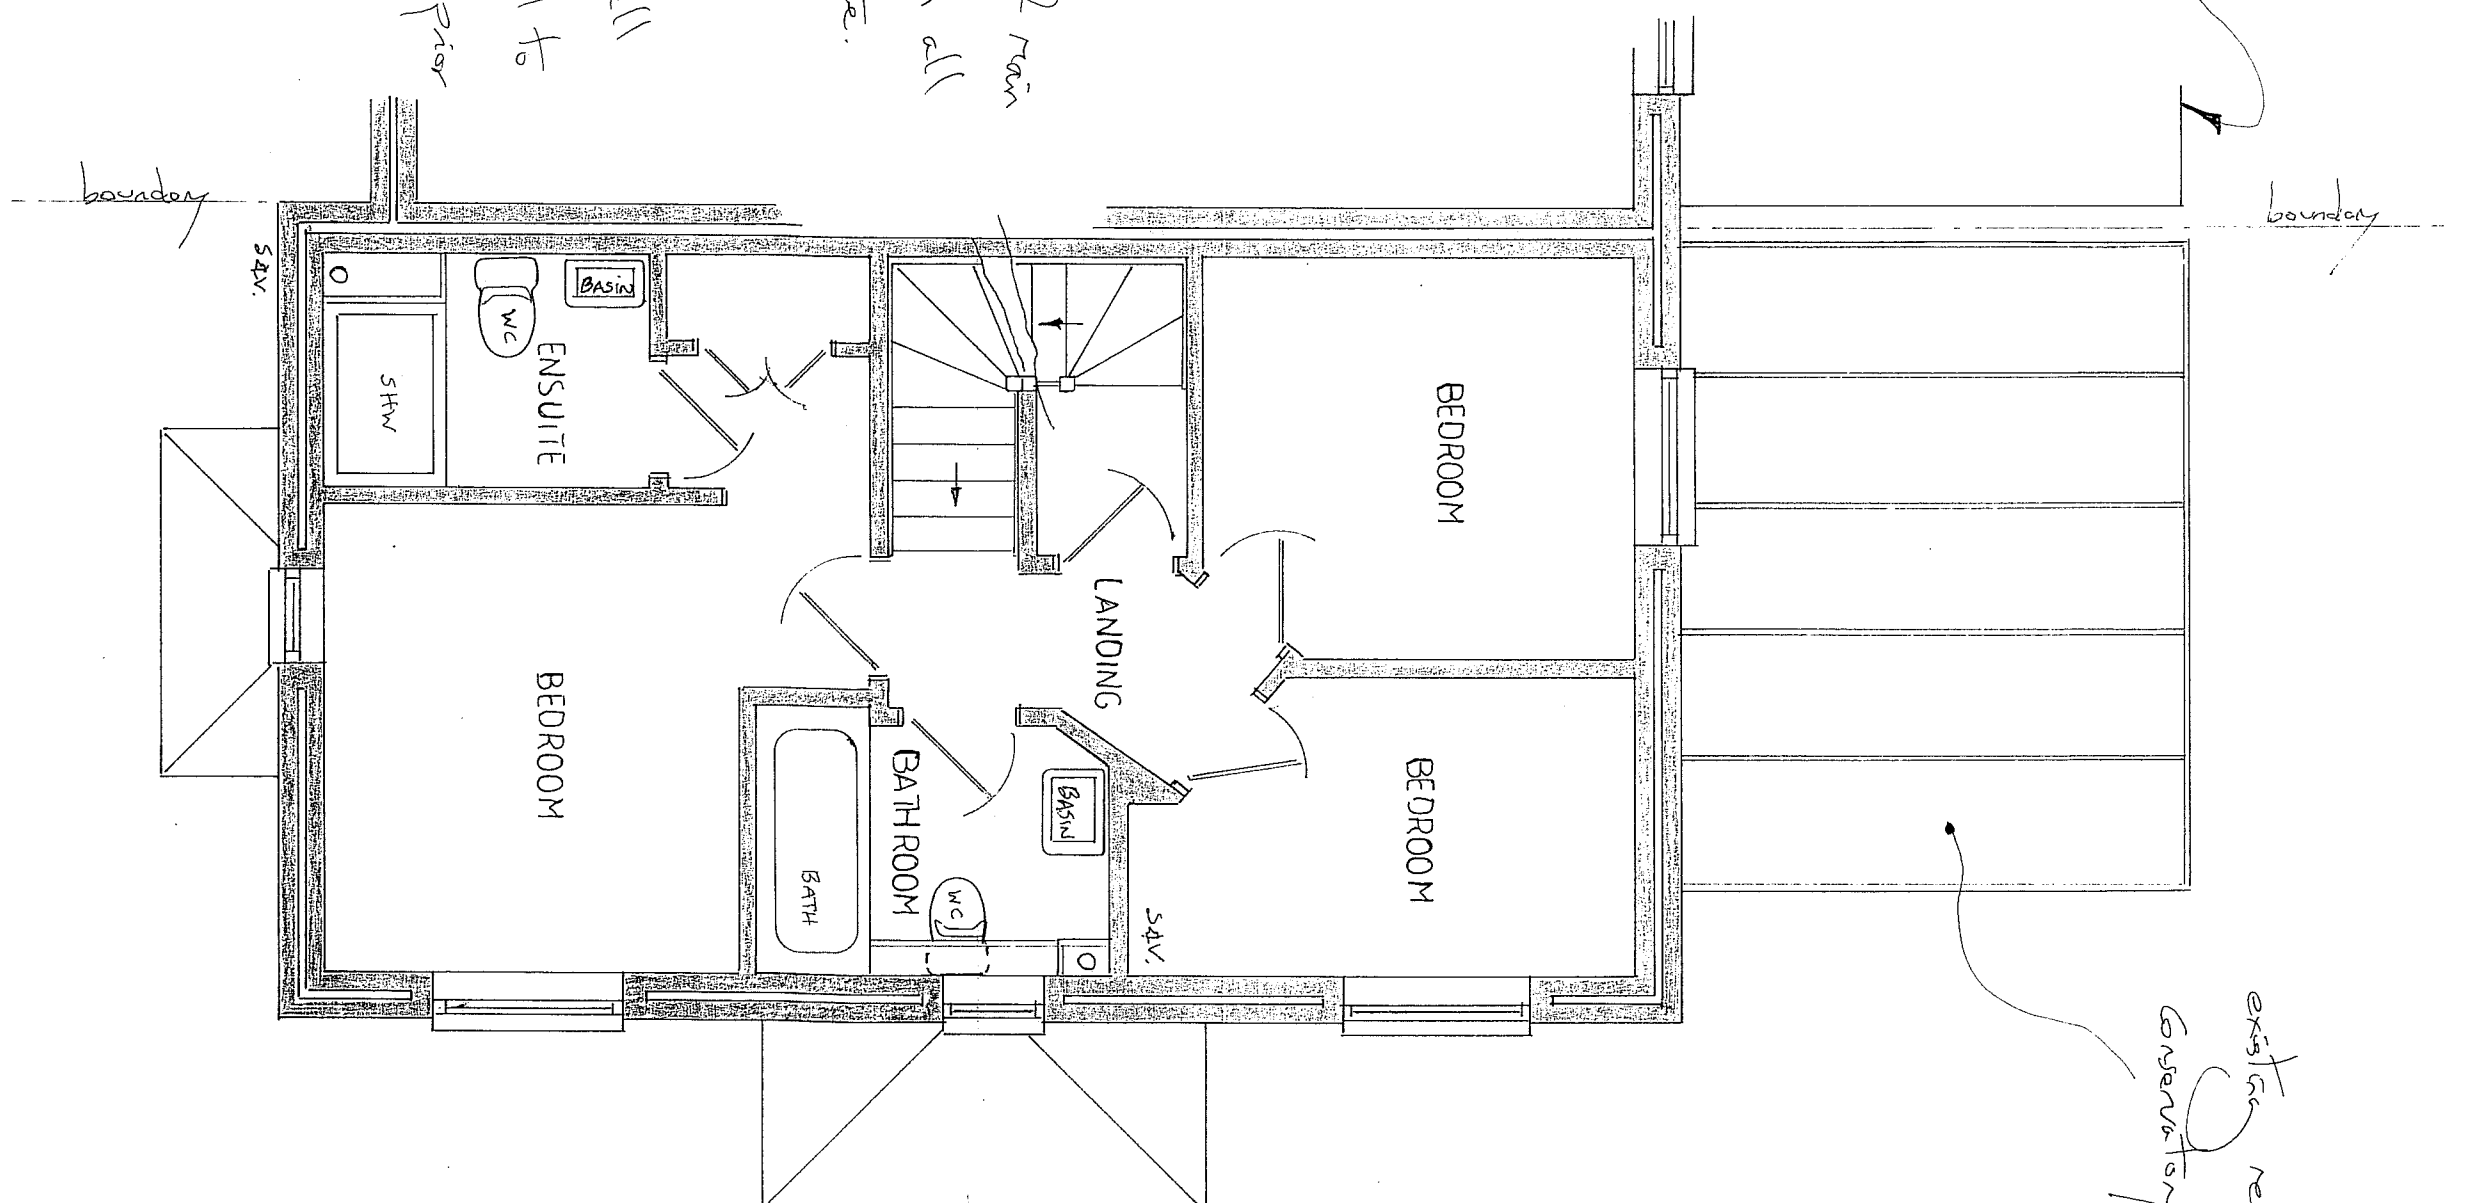

- EXISTING BLOCK PLAN (1:500)

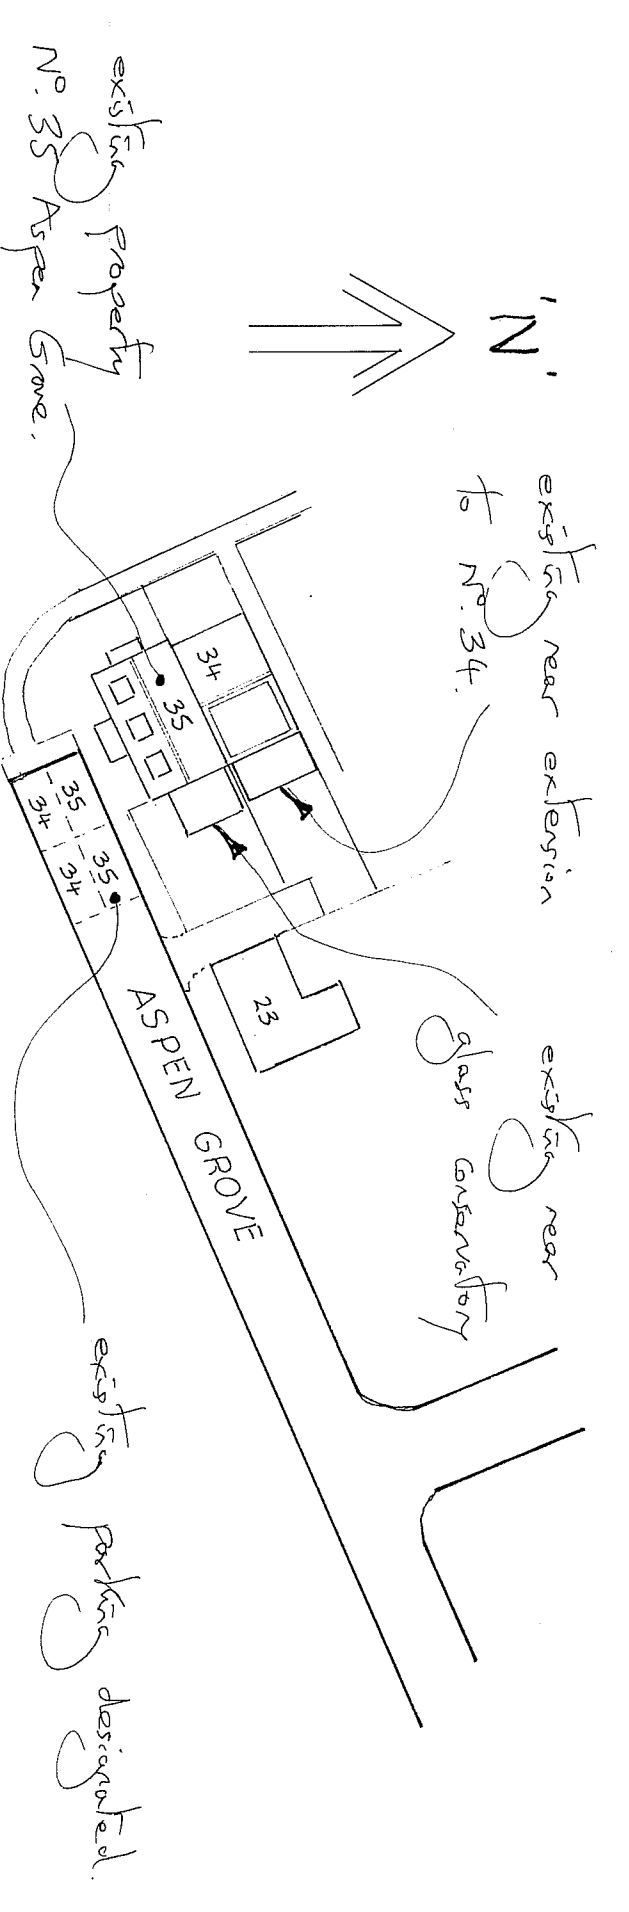

- 1) All dimensions to be checked on site all prior to commencement of construction works.
- 2) All structural timber to be G.S stress graded & treated with 'Cuprol' or equal.
- 3) All new & existing services & meters all to be indicated & allowed all as directed all to be confirmed on site all prior to commencement of construction works.
- 4) All electrical power & lighting all to be extended & allowed all as directed on site.
- 5) All footing & foundation all to be extended & allowed all as directed on site.
- 6) Existing boundary lines all to be checked on site all prior to the commencement of works.
- 7) All new & existing drains & M.H.s. all to be exposed & inspected all prior to commencement of works all to confirm location, size, direction & depth.
- 8) All existing foundations, walls, beams, floors & roofs all associated with new construction work all to be exposed & inspected all prior to commencement all to confirm structure & suitability all to the satisfaction of Building Inspector.

SCALE: 1:50 / 1:100 SHT. Nº. 1

PROPOSED DEMOLITION OF
CONSERVATORY & NEW SINGLE
STOREY SIDE EXTENSION &
INTERNAL ALTERATIONS.

PINNER, HARROW.

MR & MRS. PAYNE.

R. YORK & SON DESIGN LTD

MAR. 2023.