



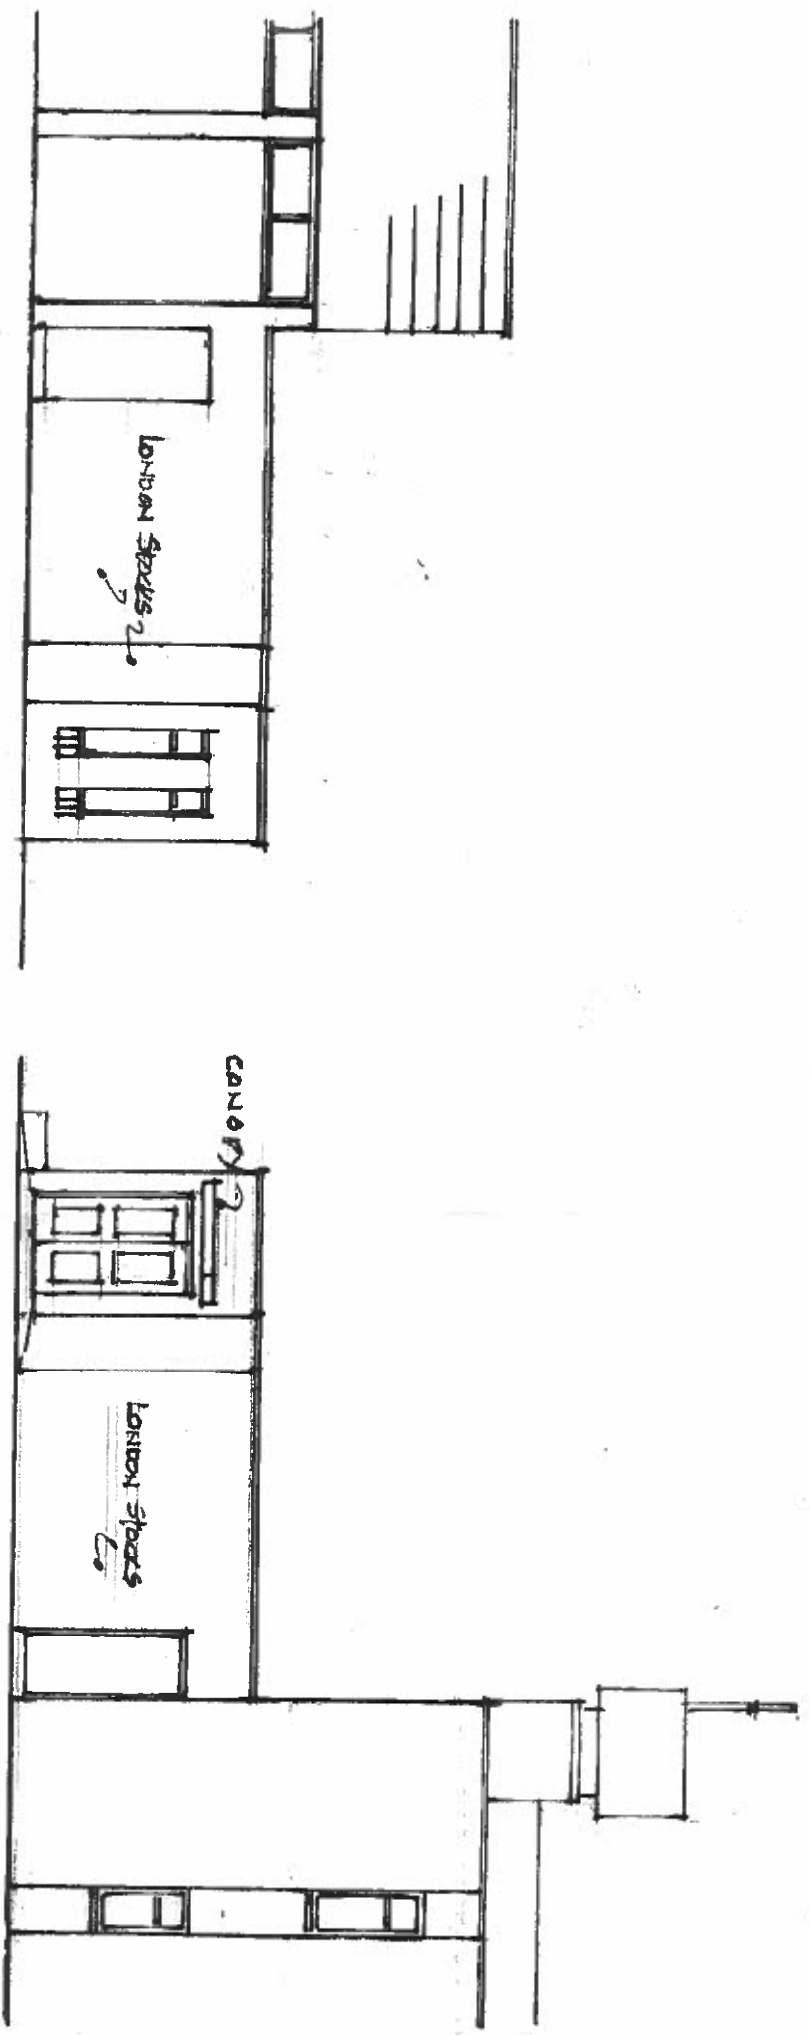

WEST ELEVATION.

EAST ELEVATION.

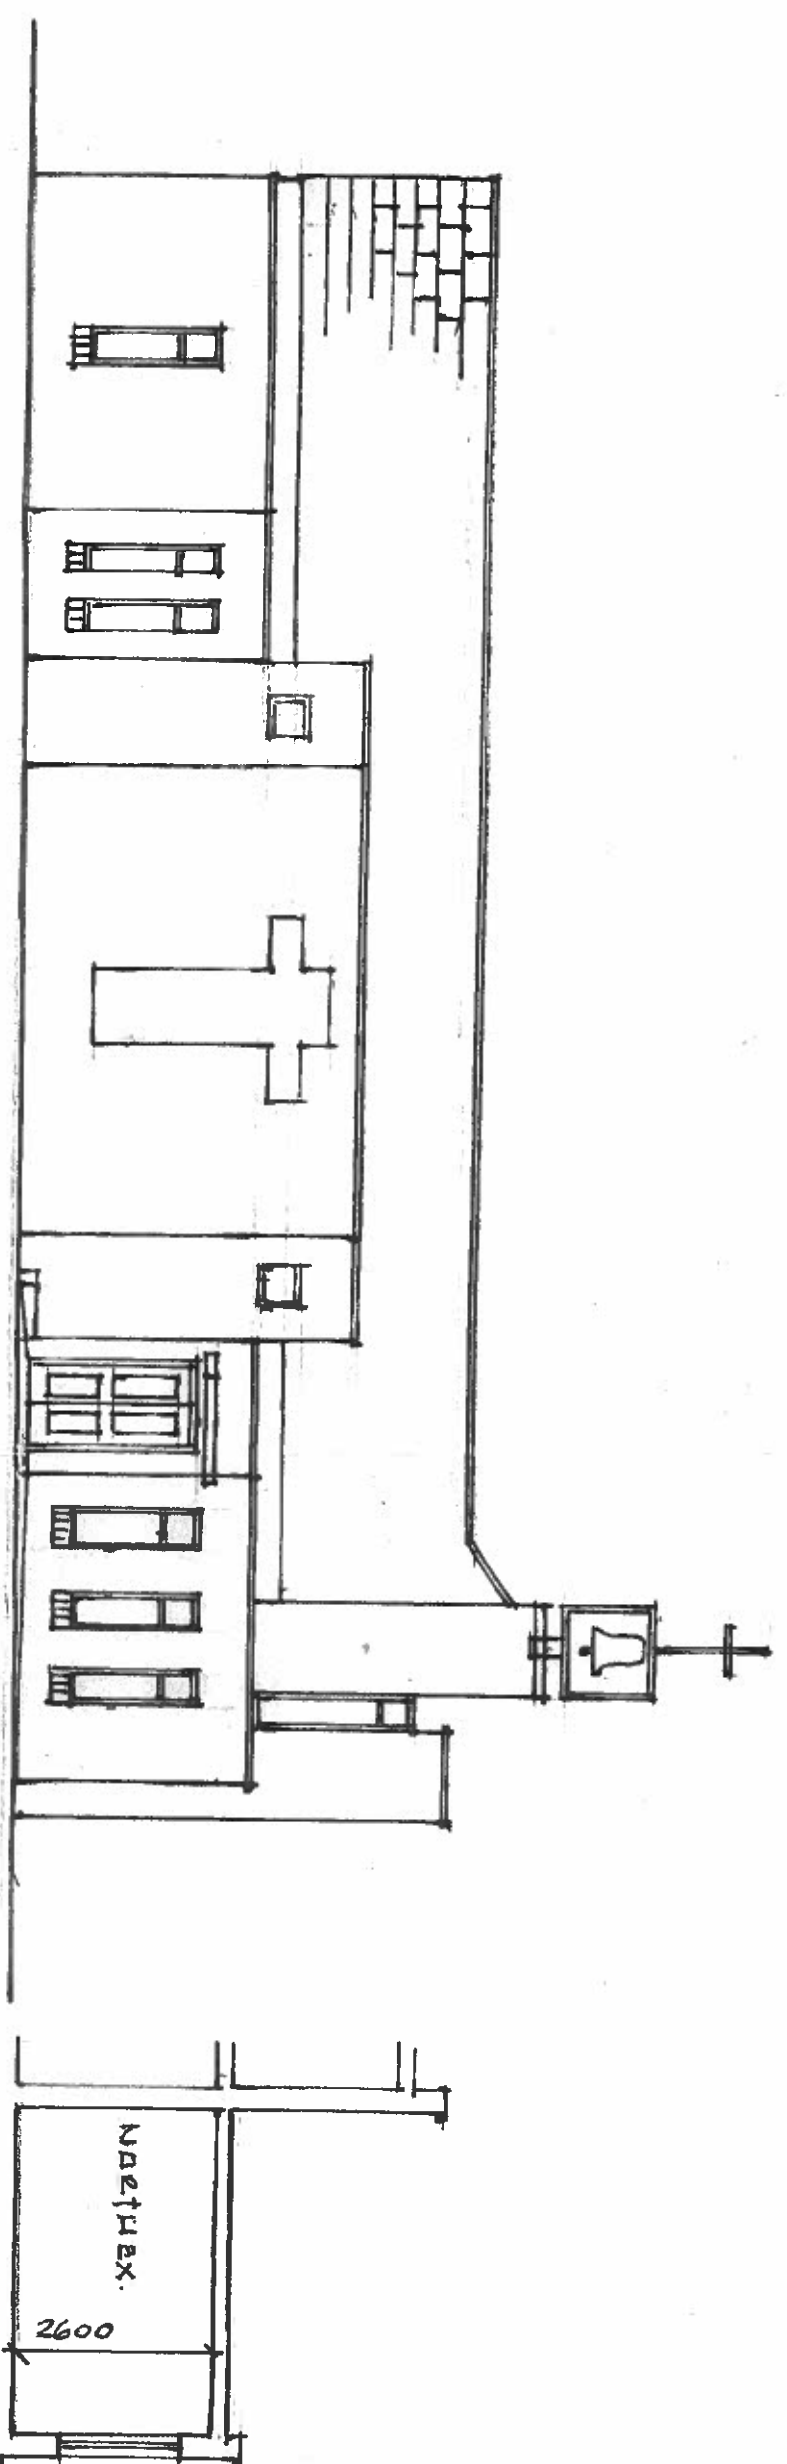

SOUTH ELEVATION.

SECTION. A-A.
(SECTION TO CHAPEL - SIMILAR.)

PROPOSED
EXTENSIONS
TO SOUTH
ELEVATION
OF CHURCH.

R.C. OF ST. PAUL
2, MERLE AV.
HARFIELD
UXBRIDGE.

ELEVATIONS &
SECTION -
AS EXISTING.

JOHN CROWN
% WESTMINSTER ROMAN
CATHOLIC DIOCESE TRUSTEE
12 WEST COURT
HILLIARD ROAD
SOUTHSEA. PO4 9AB.
07546 - 545422.

SCALE. 1/100
DATE. MAY 2022
DRAWN. JFW

DRG. N° 606/2.