


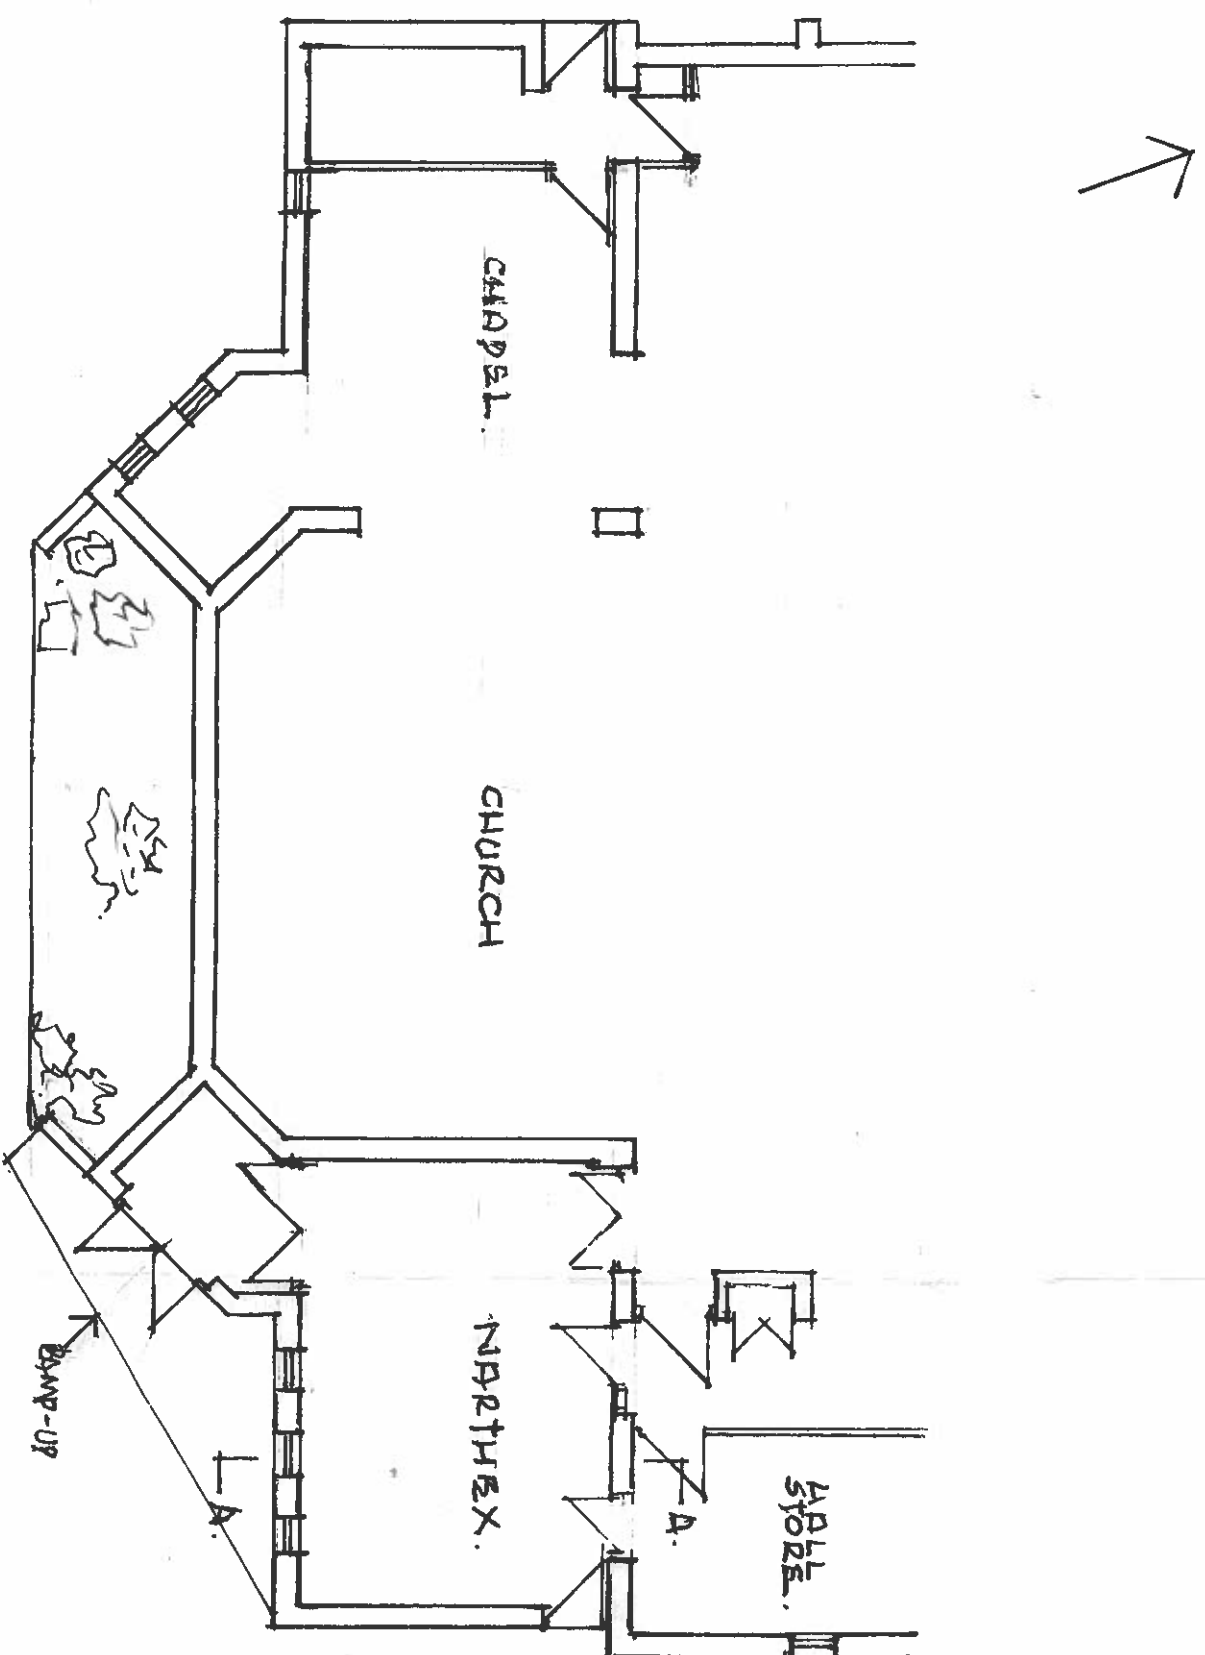

GROUND FLOOR PLAN.

PROPOSED. EXTENSIONS TO SOUTH ELEVATIONS OF CHURCH.	R.C. OF ST PAUL 2 MERLE AVE WAREFIELD, UXBRIDGE, MIDDLESEX.	PLAN - AS EXISTING.	JOHN CROWIN % WESTMINSTER ROMAN CATHOLIC DIOCESE 12 WEST COURT HIGHWOOD ROAD SOUTHSIDE, PO4 9HA. 07546 - 54 5482	SCALE. 1:100 DATE: MAY 2022. DRAWN: <i>John Crowin</i>	DEC N° 606 / 1.
--	--	--------------------------------	---	---	------------------------