



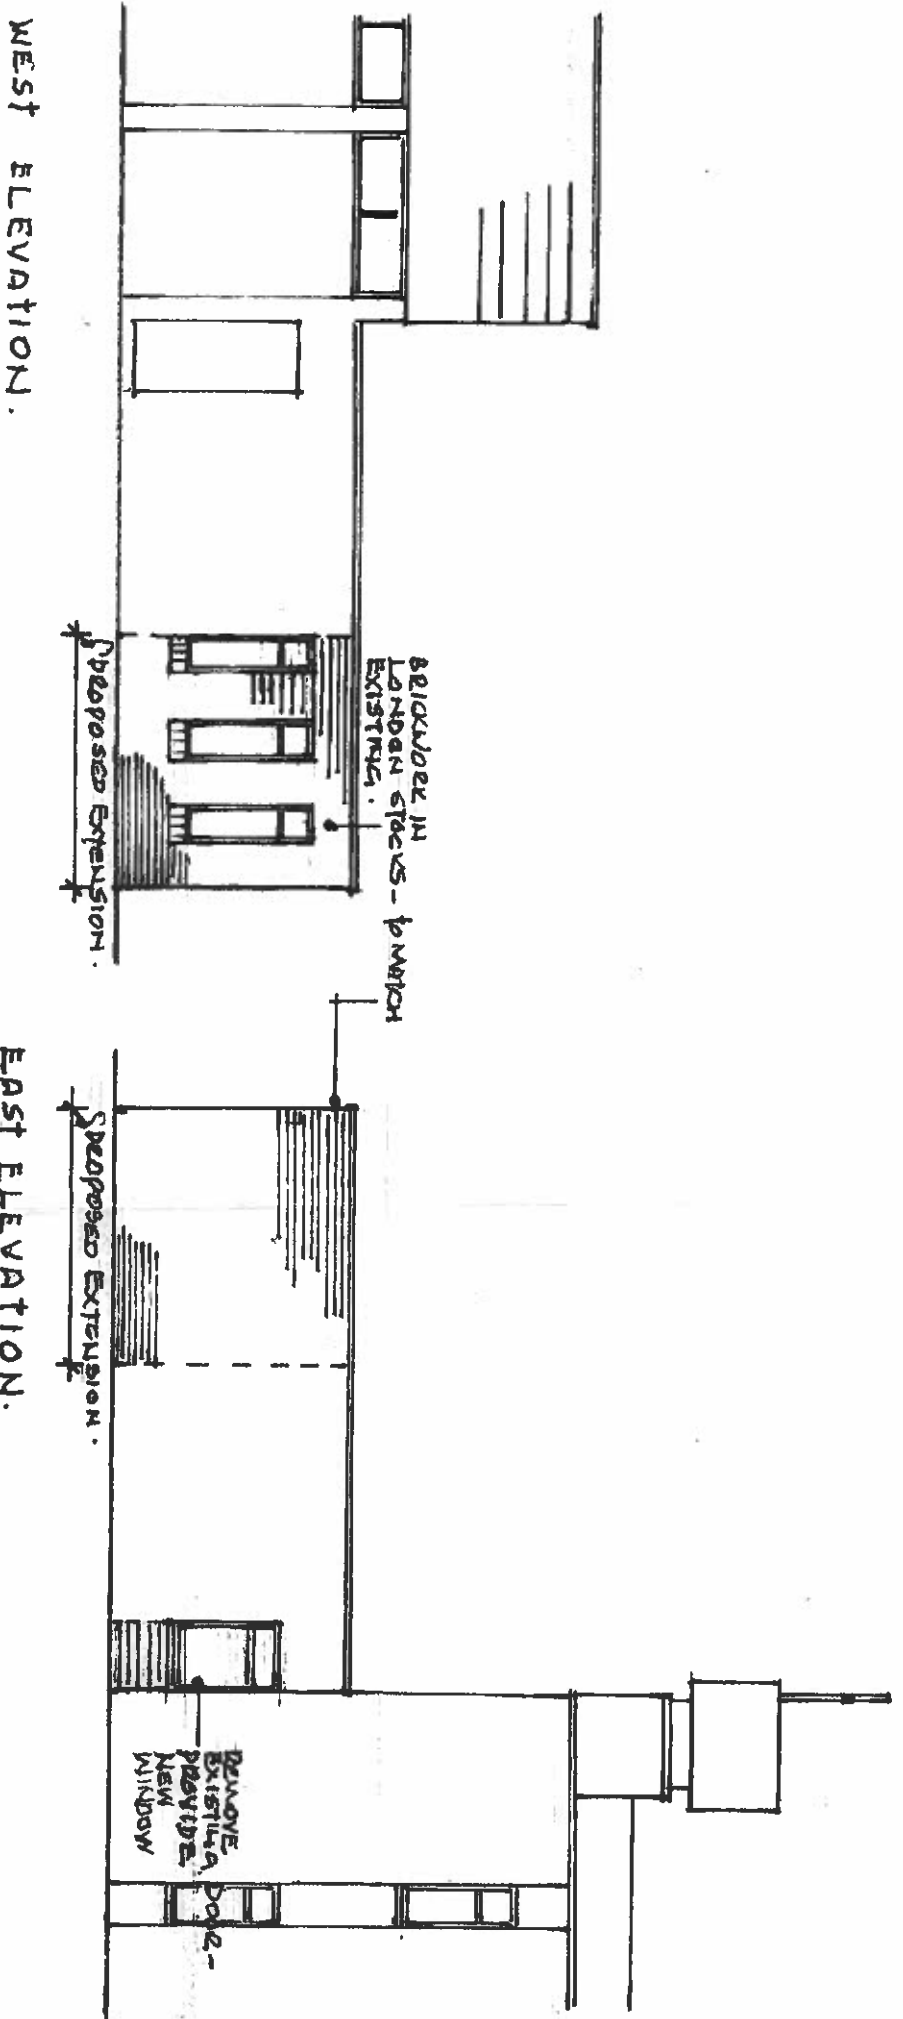

WEST ELEVATION.

EAST ELEVATION.

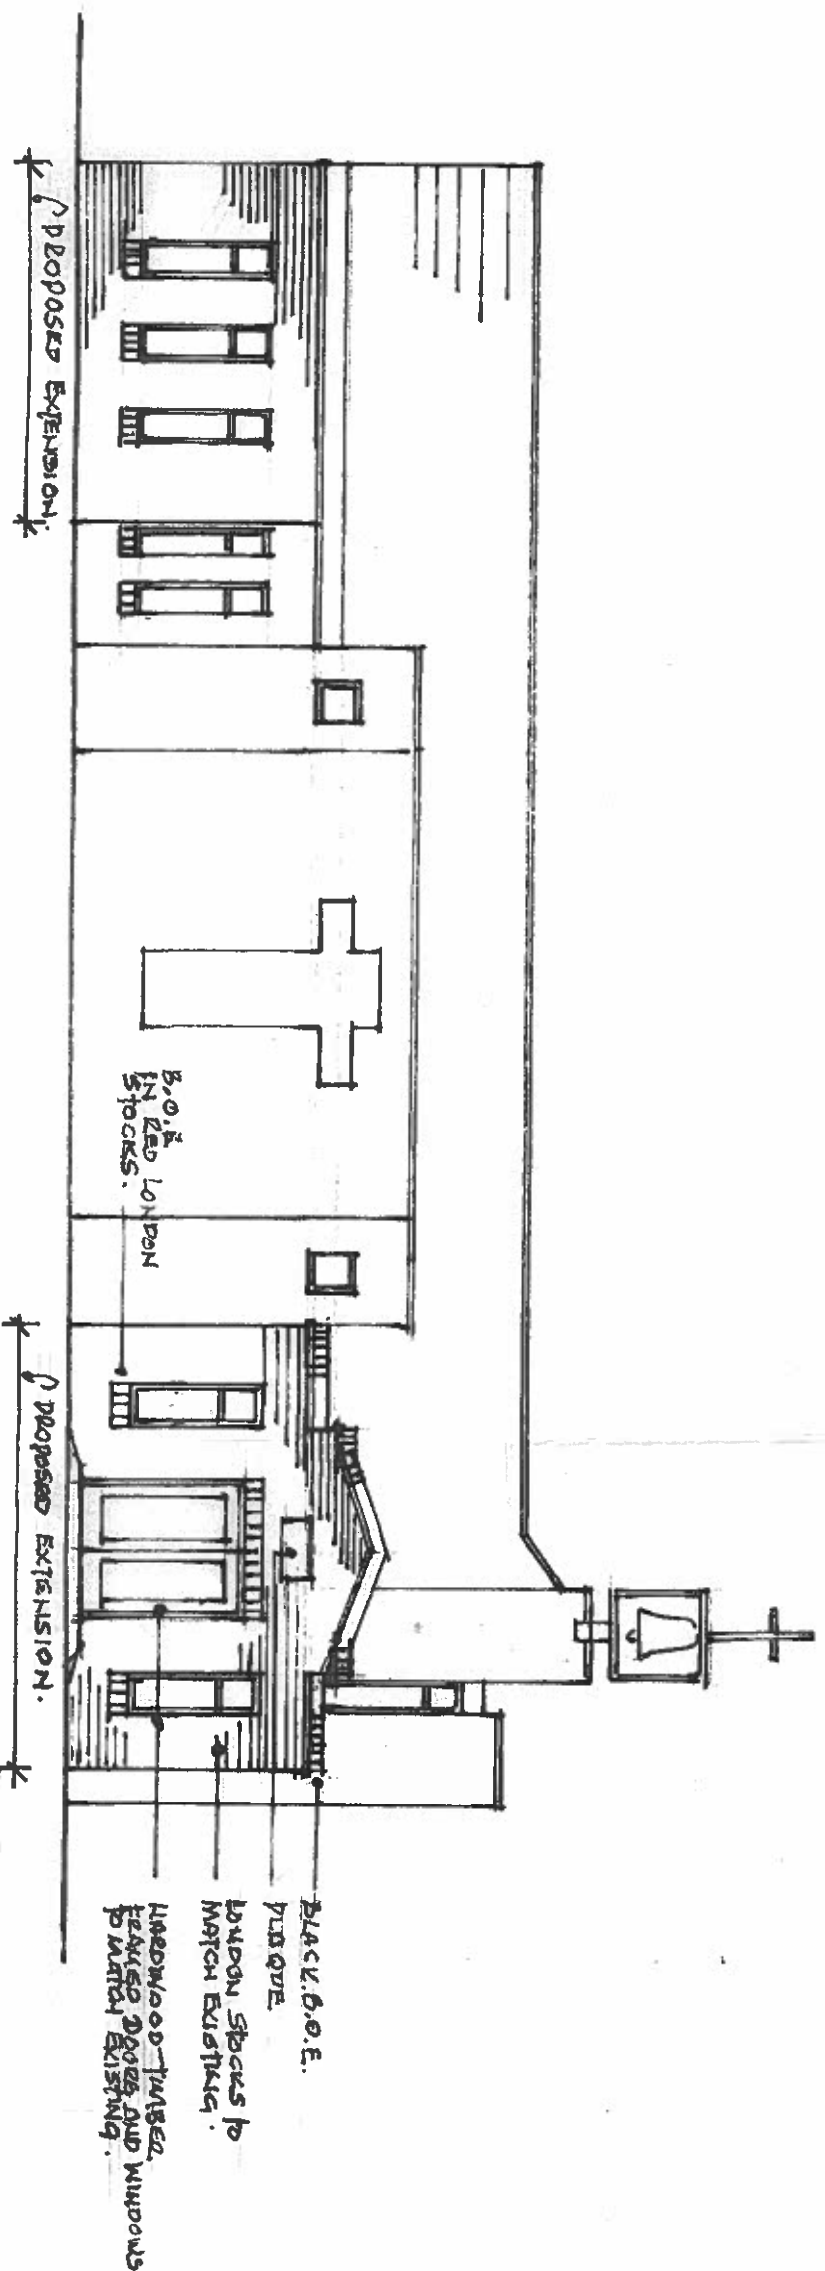

SOUTH ELEVATION.

'A' May 2022
ADDITIONAL WINDOWS
ADDED - ENTRANCE TO
NORTH EX REVISED.

PROPOSED
EXTENSIONS
TO SOUTH
ELEVATION
OF CHURCH.

R.C. OF ST PAUL
2, MEERLE AY
HOREFIELD
UXBRIDGE.
ELEVATIONS &
SECTION -
AS PROPOSED.

JOHN CRAWF
36 WESTMINSTER COMMON
CATHOLIC DIOCESE RESIDE
12 WEST COURT
HICKLAND ROAD
SOUTHAMPTON. PO4 9HA.
07646 - 545222.

SCALE 1:100
DATE. MAY 2022.
DRAWN. JH. CRAWF
DRA. NO 606/4A