



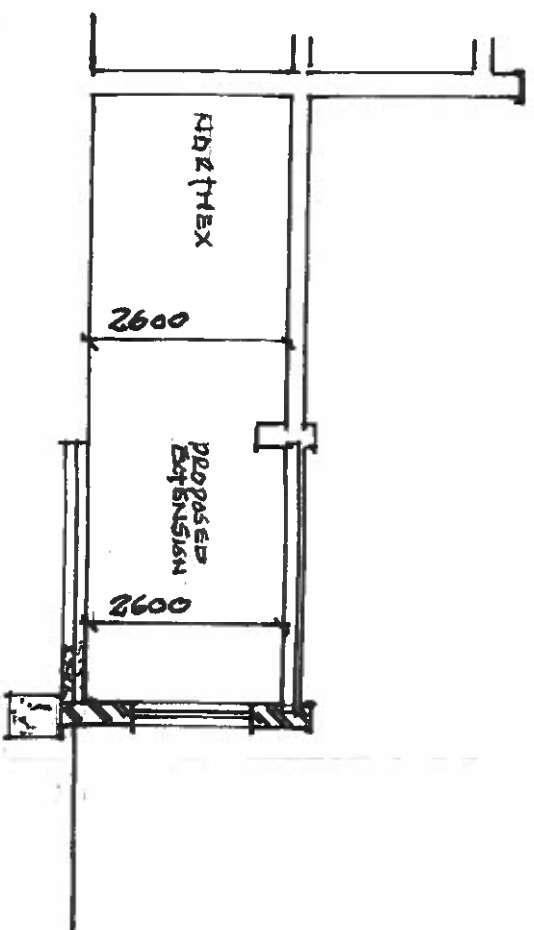

SECTION A-A.
(SECTION TO CHAPEL EXTENSION - SIMILAR.)

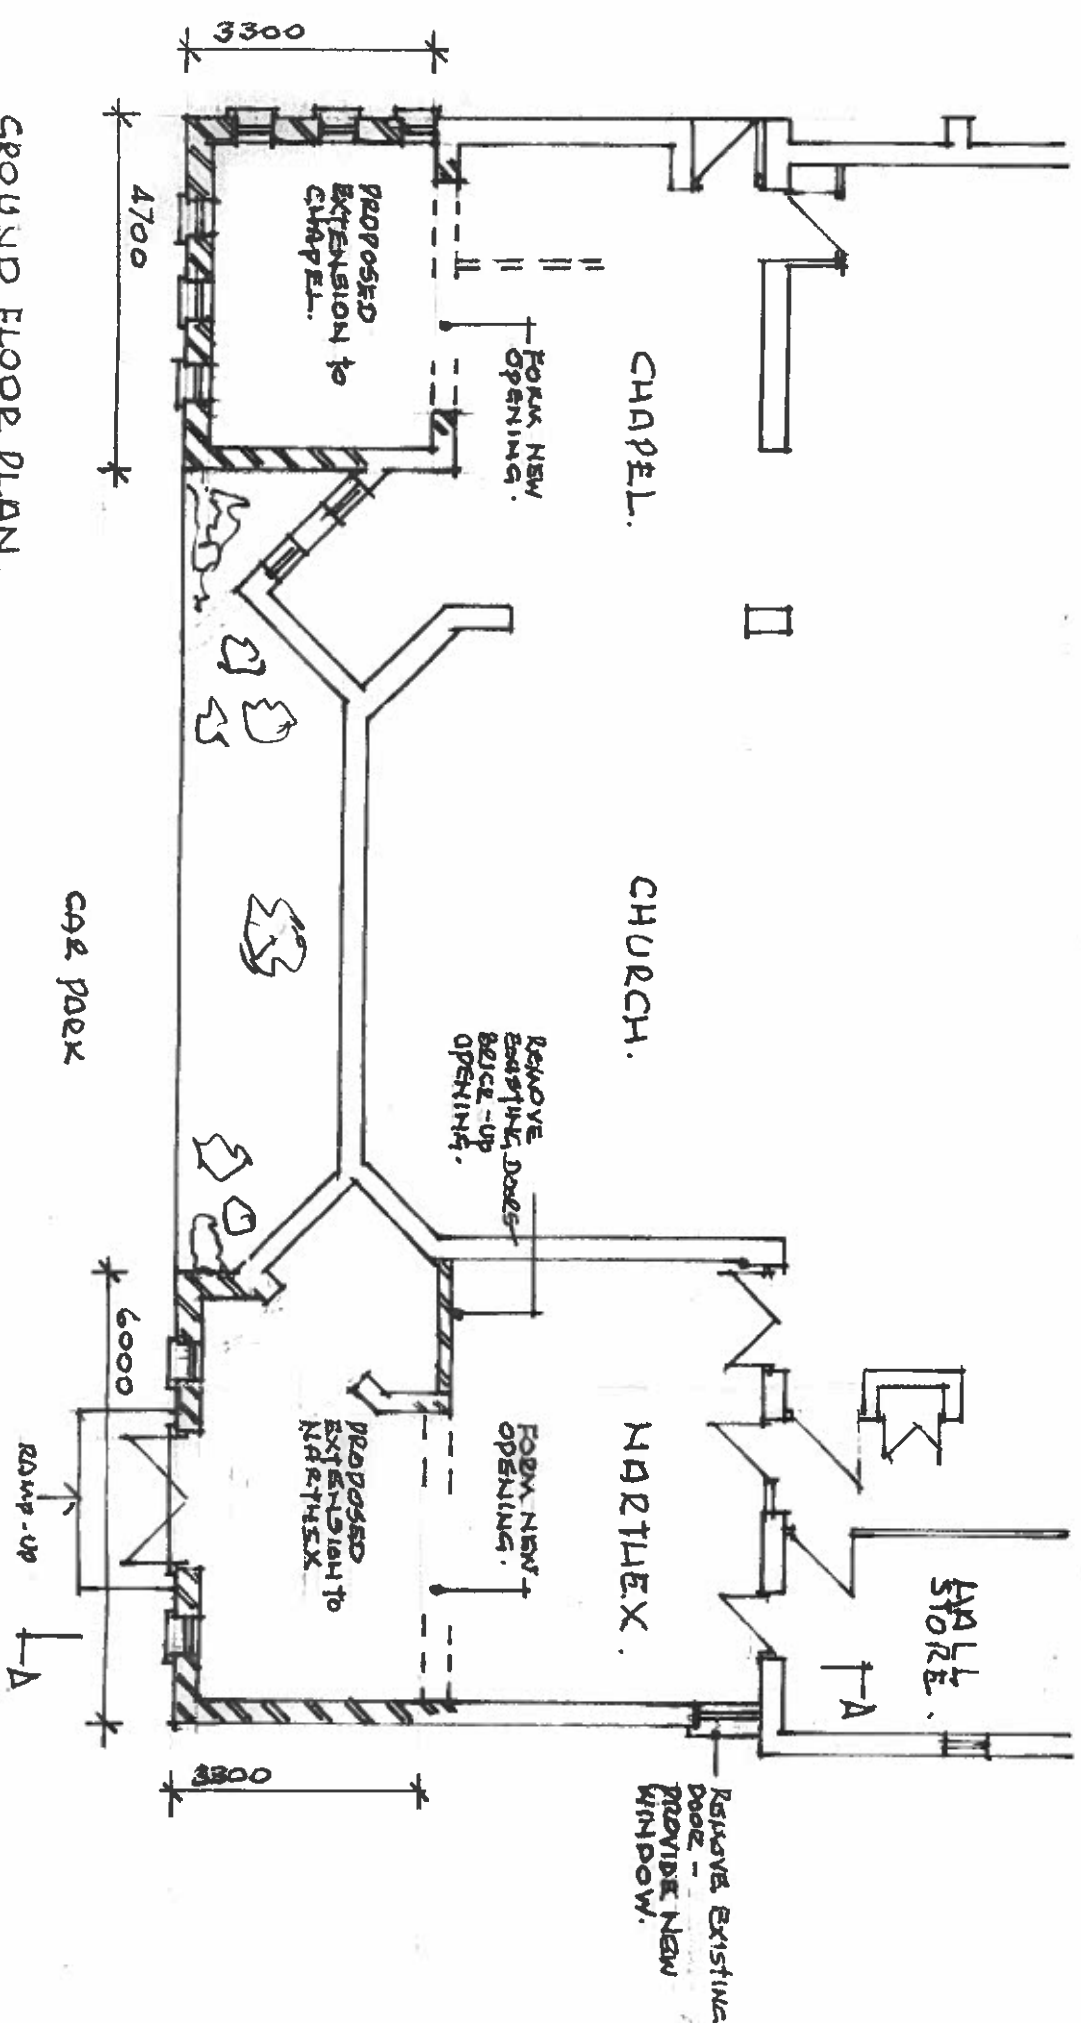

GROUND FLOOR PLAN.

MAY 2022
ADDITIONAL WINDOWS
ADDED TO CHAPEL & ABRTHX

PROPOSED
EXTENSIONS
TO SOUTH
ELEVATION
OF CHURCH.

R.C. OF ST. PAUL.
2, VENEABLE DY
HAREFIELD
UXBRIDGE
MIDDLESEX.

PLAN & SECTION -
AS PROPOSED.

JOHN CROWN
50 WESTMINSTER ROAD
CATHOLIC DIOCESE TRUSTS
12 WEST COURT
HAYWARD ROAD
SOUTHSEA. PO4. 9HA.
07546-545422.

SCALE. 1:100
DATE. MAY. 2022.
DRAWN. John Crown

DRGN: 606/3A