


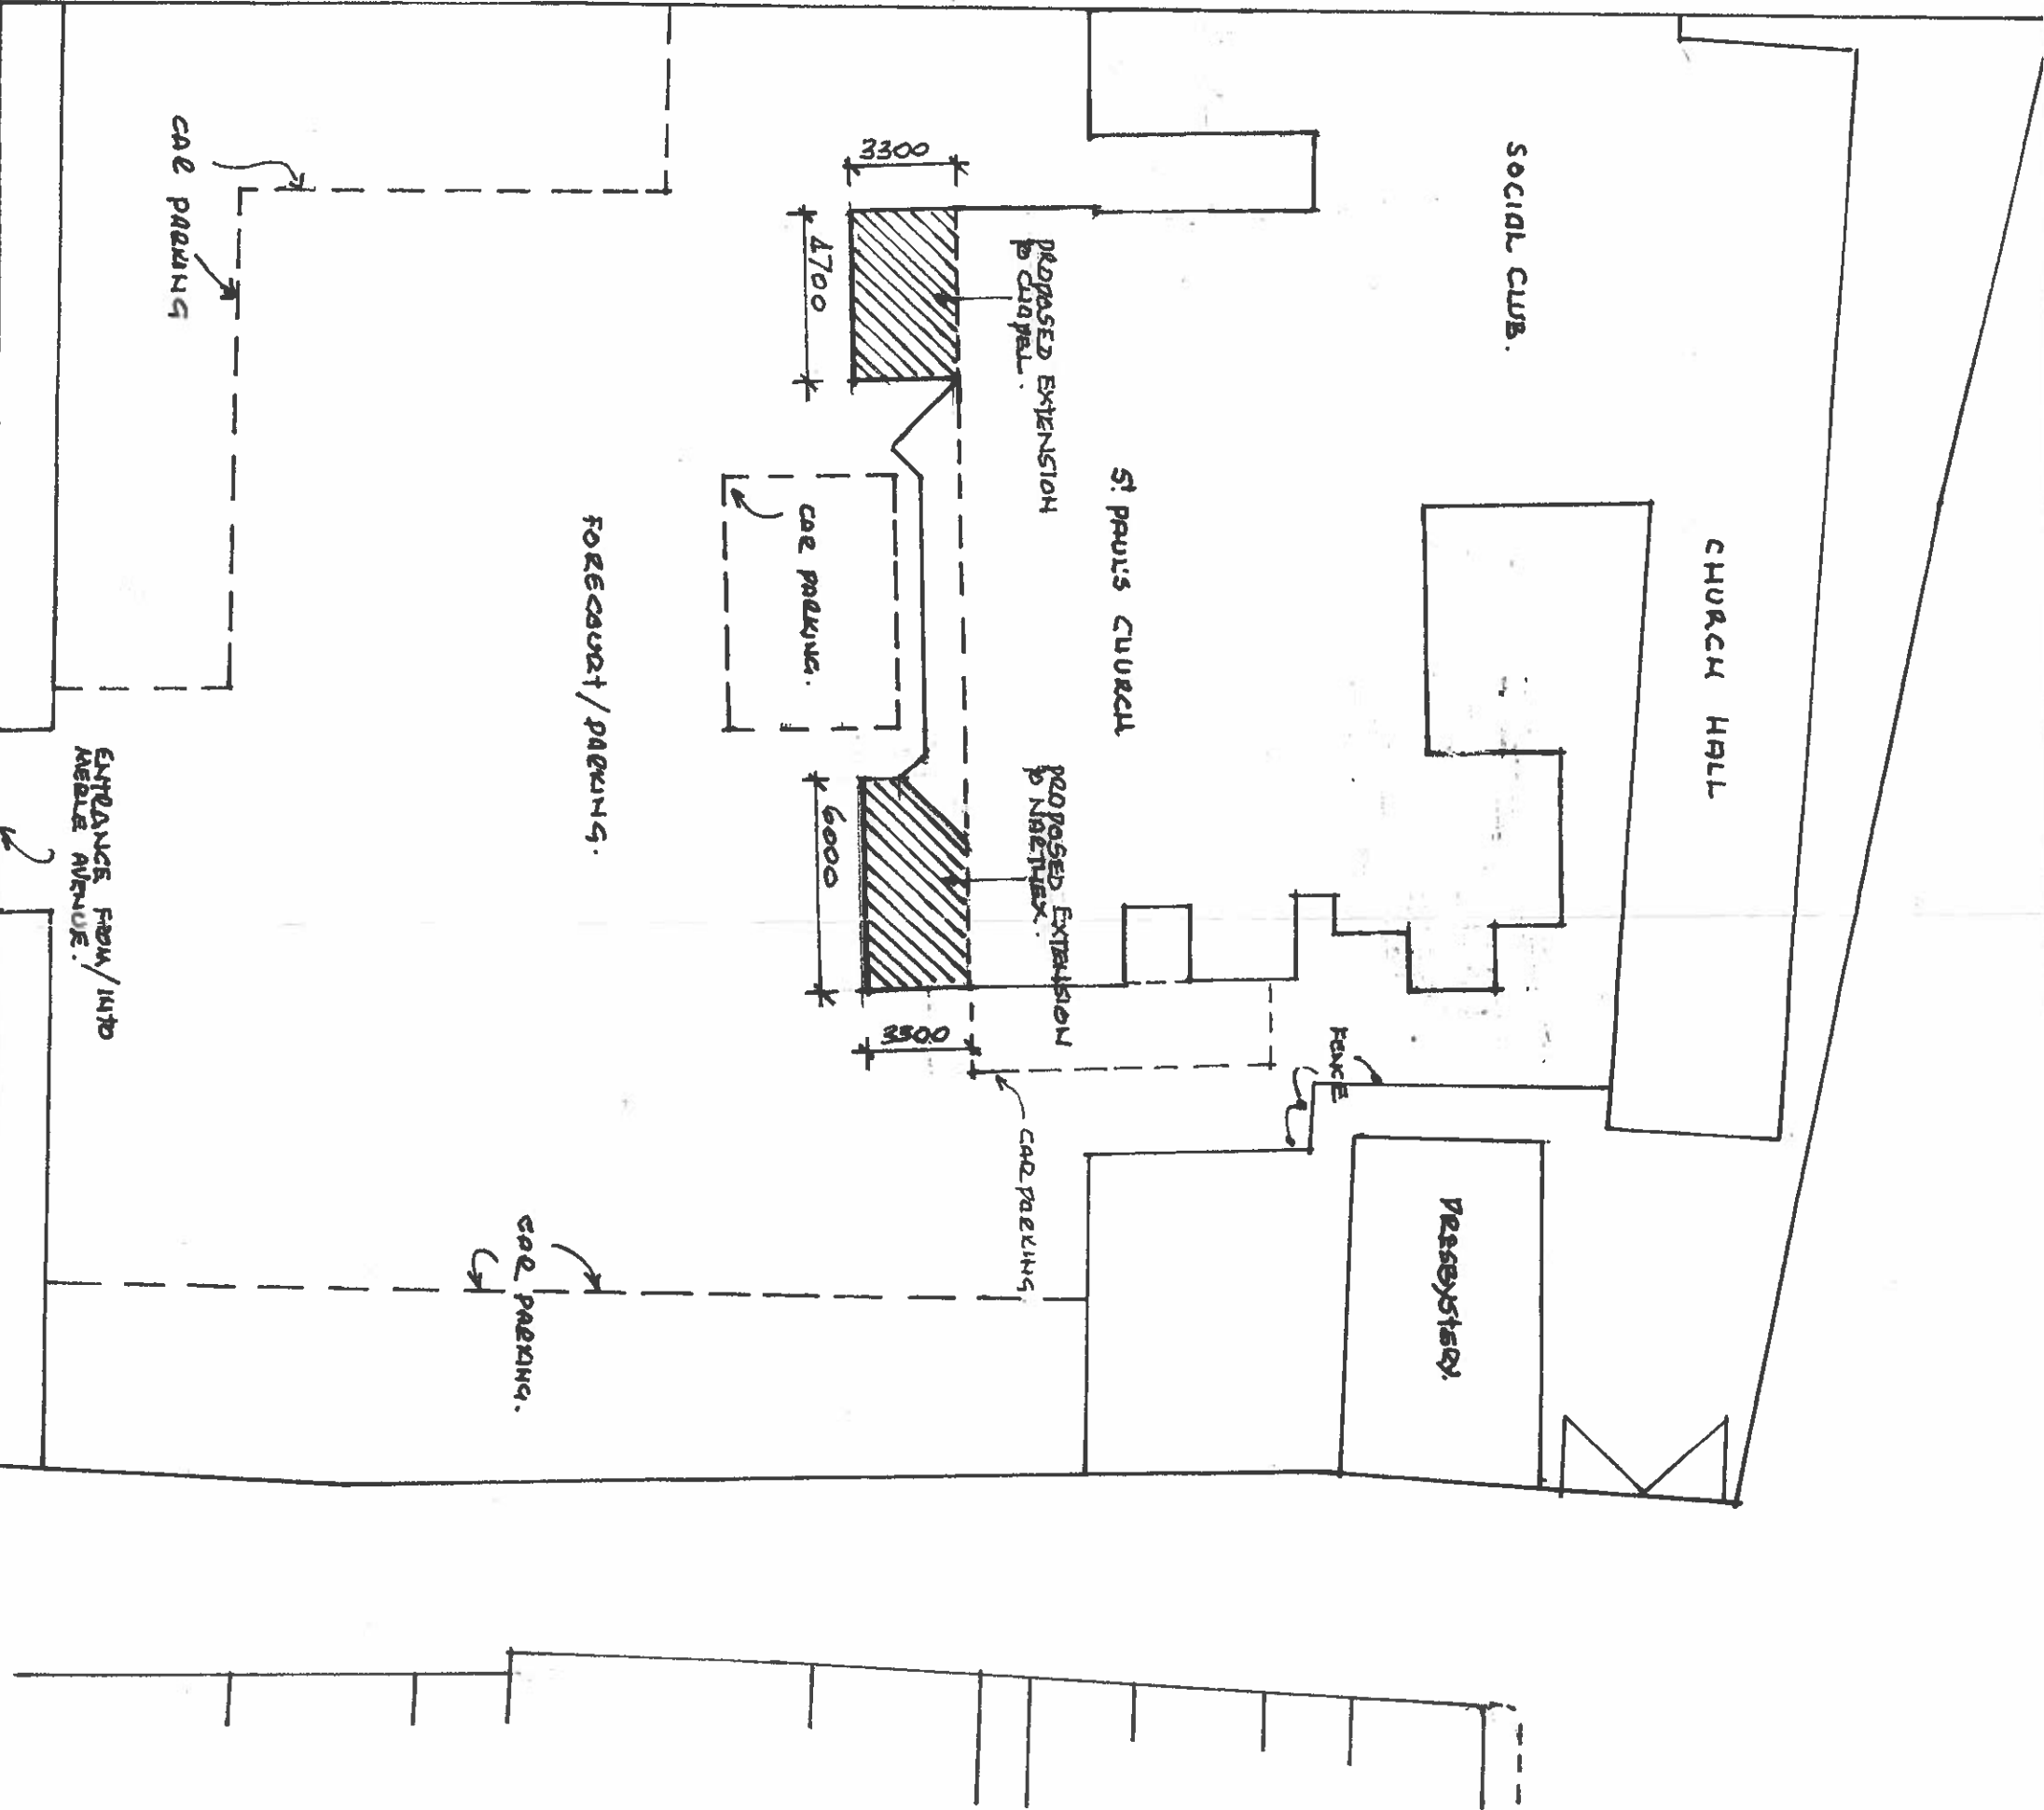

PROPOSED  
ALTERATIONS &  
EXTENSIONS TO  
SOUTH ELEVATION  
R.C. CHURCH OF  
ST PAUL

2, MEDLE AV  
HAREFIELD  
UXBRIDGE,  
MIDDLESEX.

SITE PLAN -  
AS PROPOSED.

JOHN CROWN  
70 WESTMINSTER ROAD  
CATHOLIC DIOCESE TRUSTEE  
12 WEST COURT  
HIGHLAND ROAD  
SOUTHSEA. POA. 9AM.  
07546 - 545422

SCALE. 1:200  
DATE. MAY 20 82  
DRAWN. JH Crown  
DRAW NO 60616

SITE PLAN.