

24 JUN 2024

NOTES

COLOR OF NEW
RED TERRAZZO TILES
TO MATCH RED
LONDON STOCKS OF
BRICKWORK AS
CLOSE AS POSSIBLE.

'B' JUNE 2024
GREY CLADDING
OMITTED - RED TILES
ADDED TO FRONT ELEV
OF CHURCH.

'A' MARCH 2024
SIDE WINDOWS TO
CHapel OMITTED.
FACADE TO SOUTH ELEV
OF CHURCH REVERSED.

PROPOSED
EXTENSION
TO CHAPEL AND
NEW FACADE TO
CHURCH - SOUTH
ELEVATION.


R.C. CHURCH OF
ST. PAUL.
2 MEDE AVENUE
HAREFIELD
UXBRIDGE

ELEVATIONS -
AS PROPOSED.


JOHN COONIN
90 WESTMINSTER ROAD
CATHOLIC DIOCESE TRUSTEE
12 WEST COURT
HIGHLAND ROAD
SOUTHSEA. PO4. 9HP.
07546-545422.

SCALE: 1:100
DATE: JAN 2024
DRAWN: JHC

DRG. NO 614/4B

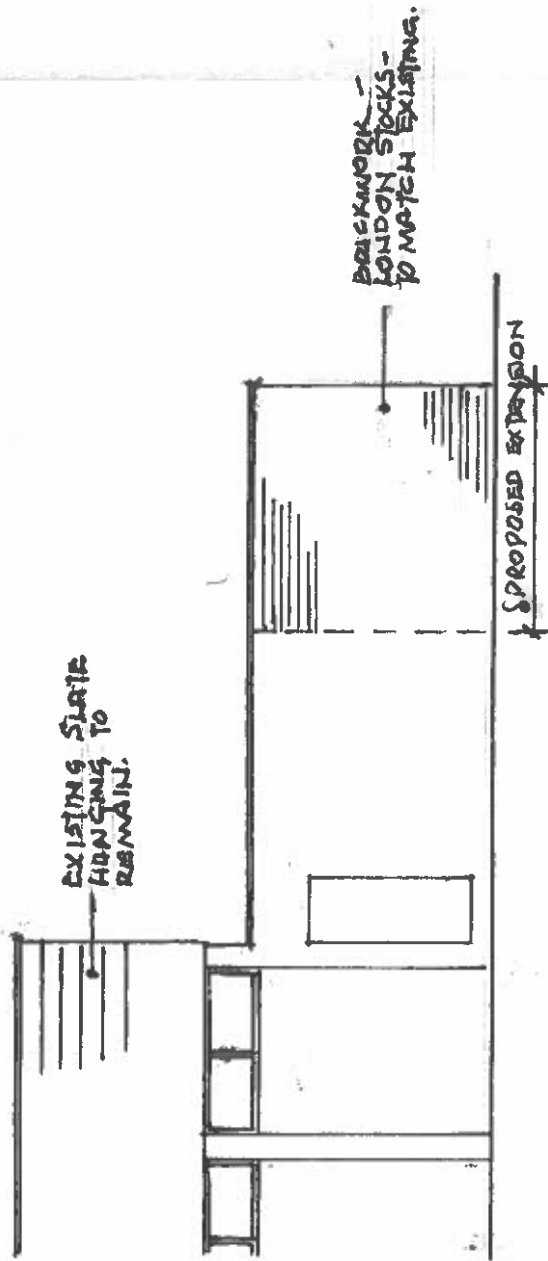

WEST ELEVATION.

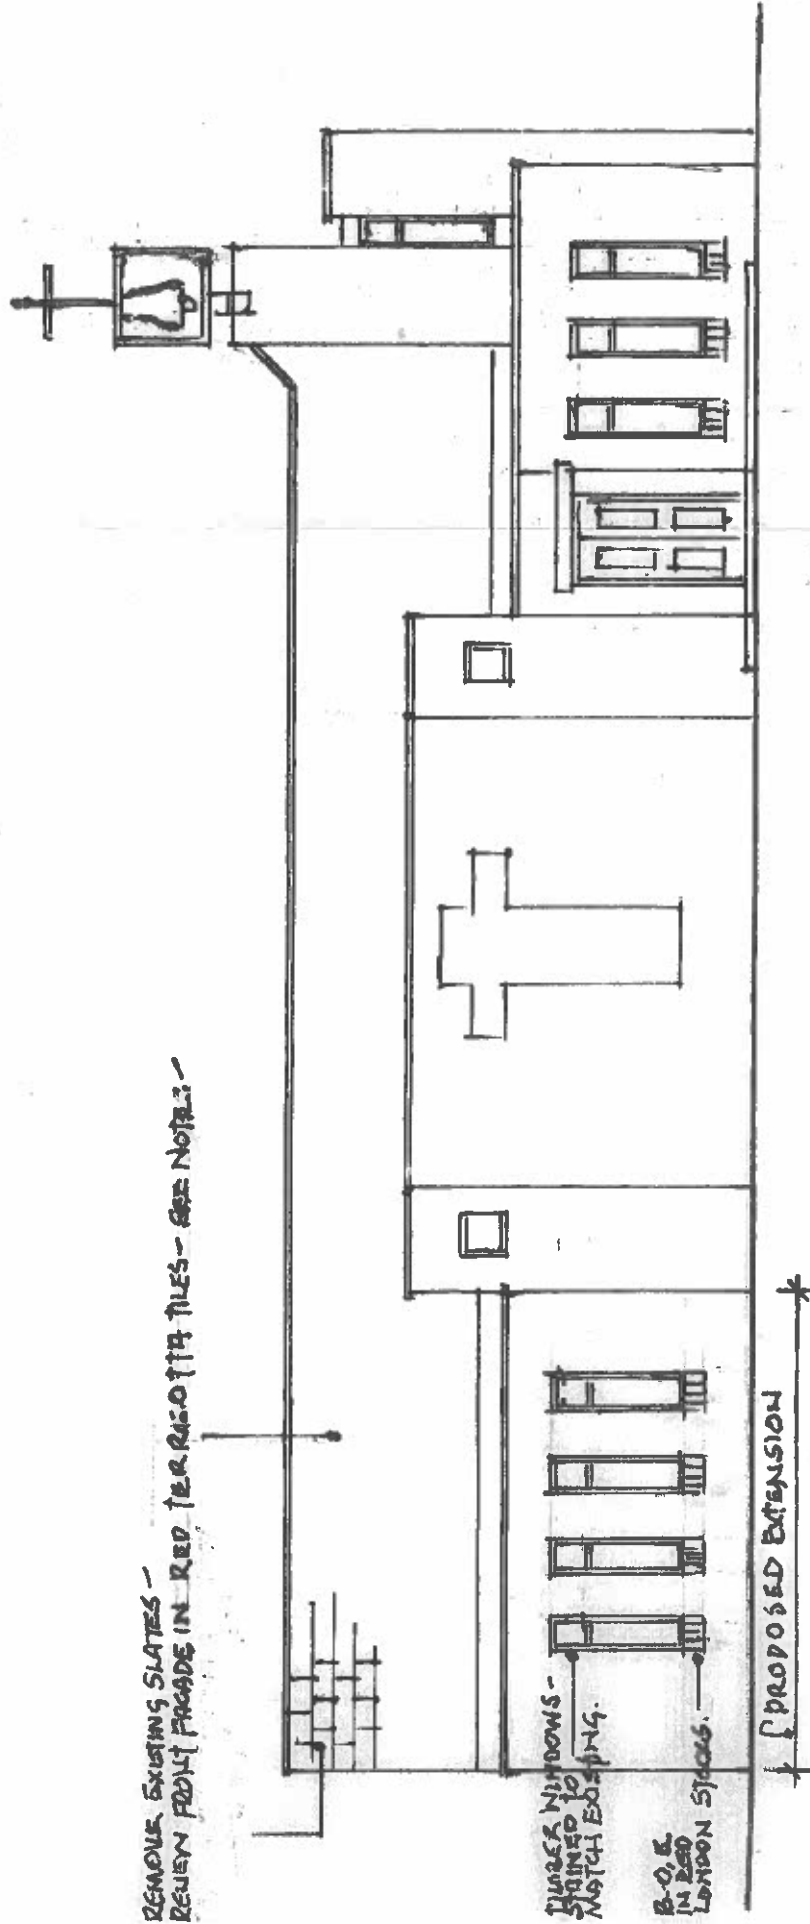

SOUTH ELEVATION.