




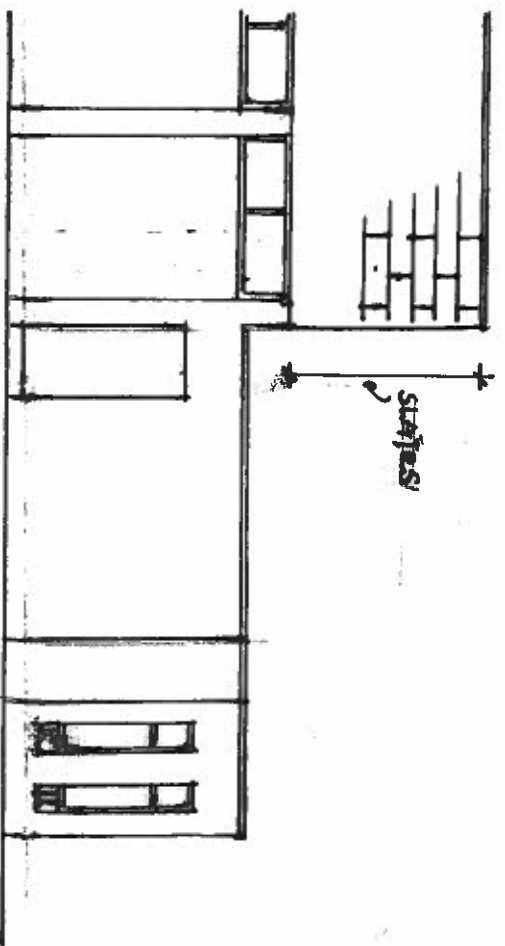

WEST ELEVATION.

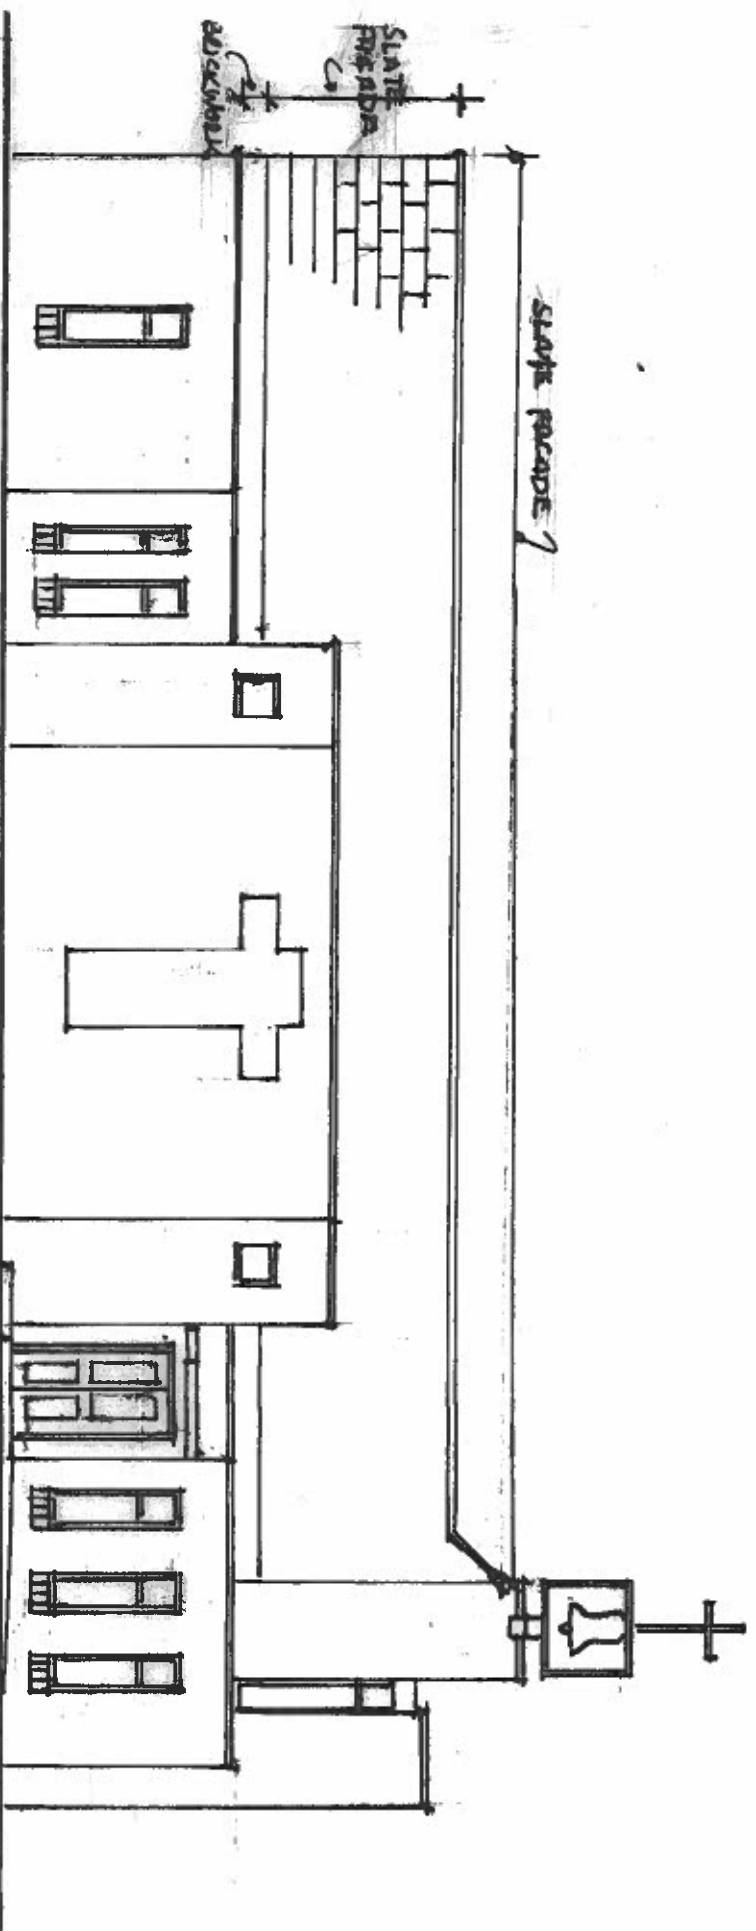

SOUTH ELEVATION.

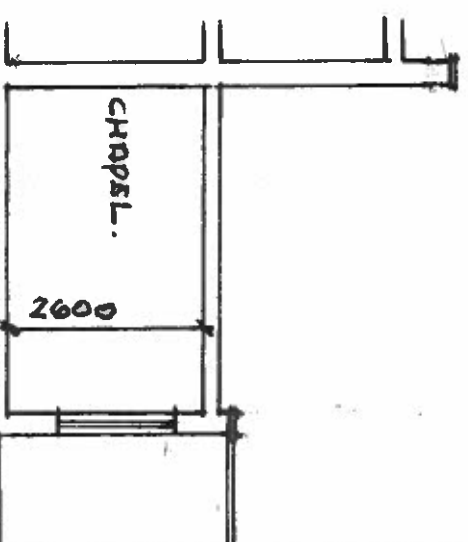

SECTION - A - A.

1. NORTH EAST
NOTE OF EXISTING
FACADE TO
FRONT (SOUTH EAST)
OF CHURCH (HIDDEN)

PROPOSED
EXTENSION
TO CHAPEL AND
NEW FACADE TO
CHURCH SOUTH
ELEVATION.

R. C. CHURCH OF
ST. PAUL.
2 MERLE AVENUE.
HOREFIELD.
WARRIDALE.

ELEVATIONS -
AS EXISTING.

JOHN CROWN
40 WESGMINSTER ROMAN
CATHOLIC CHURCH DISTRICT
121ST COURT
HIGHLAND ROAD
SOUTHERN. P.O. 9414.
07 546 - 54542.

SCALE. 1:100
DATE. JAN. 2024.
DRAWN. JHM. CROWN

DRG. NO. 614/2A