
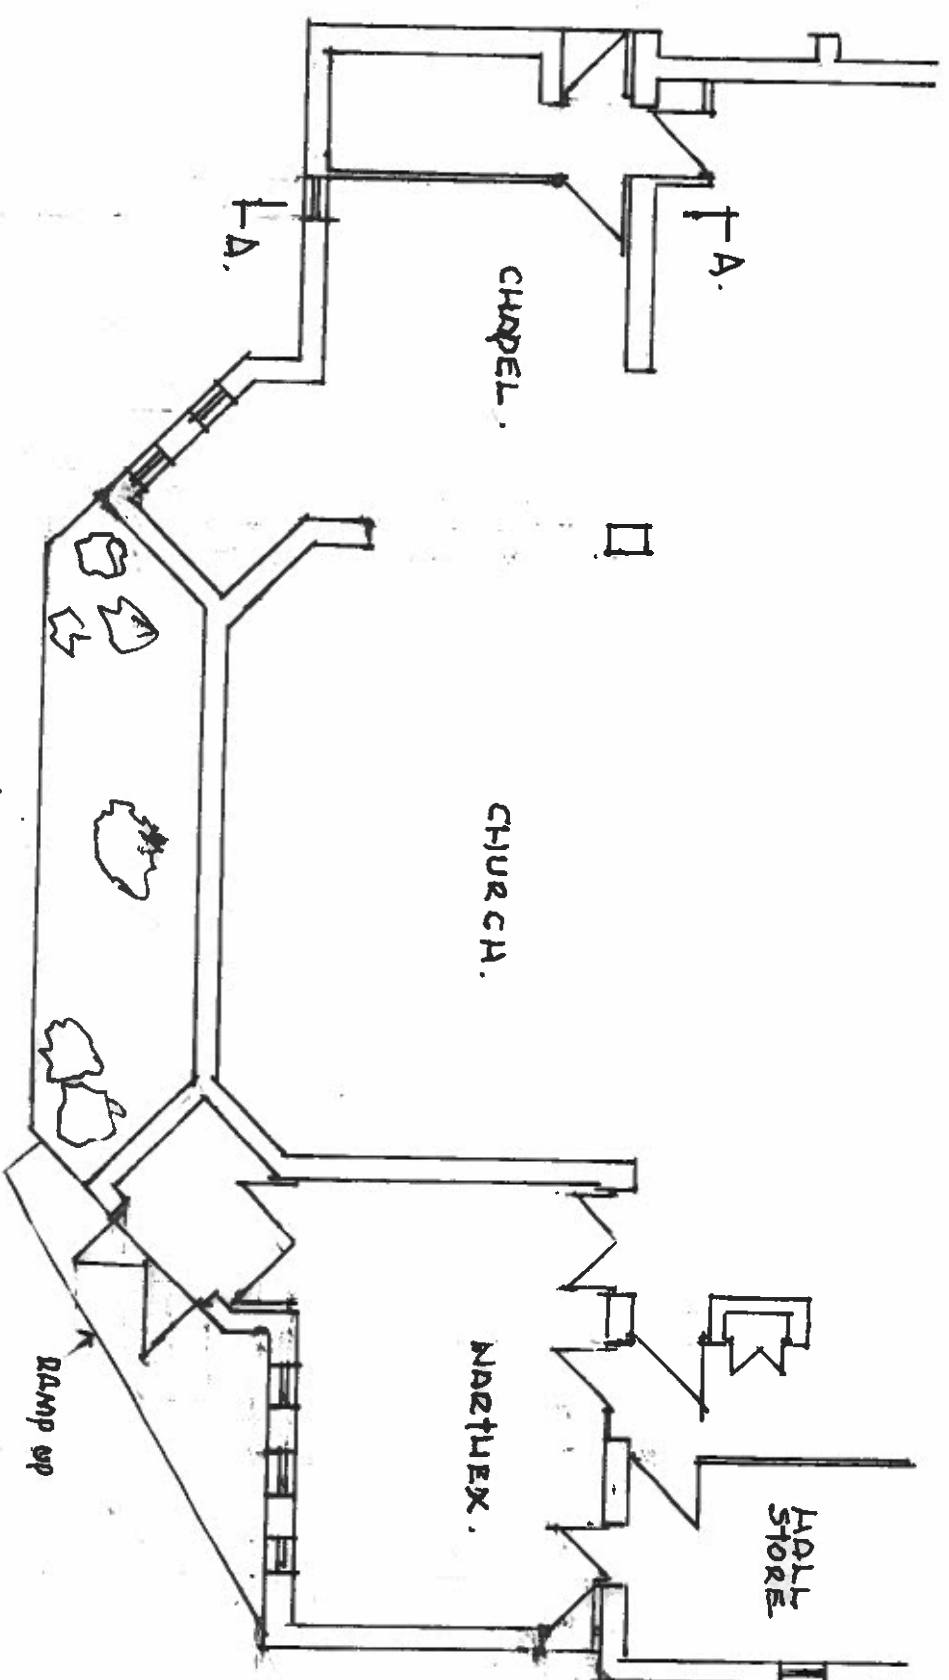


 

GROUND FLOOR PLAN,

CAR PARK

11. MARCH 2024
NEW FACADE NOTE
REVISED

PROPOSED
EXTENSION
TO CHANCEL AND
NEW PASSAGE TO
CHURCH - SOUTH
ELEVATION.

R.C. CHURCH OF
ST PAUL.
2 MERLE AVENUE
HORSFELD.
UXBRIDGE.

PLAN.
AS EXISTING.

JOHN CROWN
30 WESTMINSTER LONDON
CATHOLIC DIOCESE PROJECTS
12 WEST COURT
HARLAND ROAD
5007USKO. Rd. 9HR.
07646 - 545423.

SCALE. 1:100
DATE. JAN 2024
DRAWN. John Crown

DWG. NO 614 / 1A