



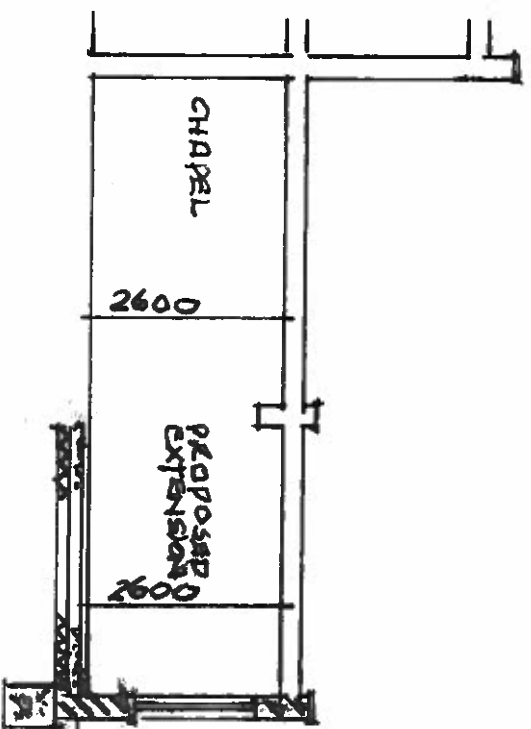

SECTION - A. A.

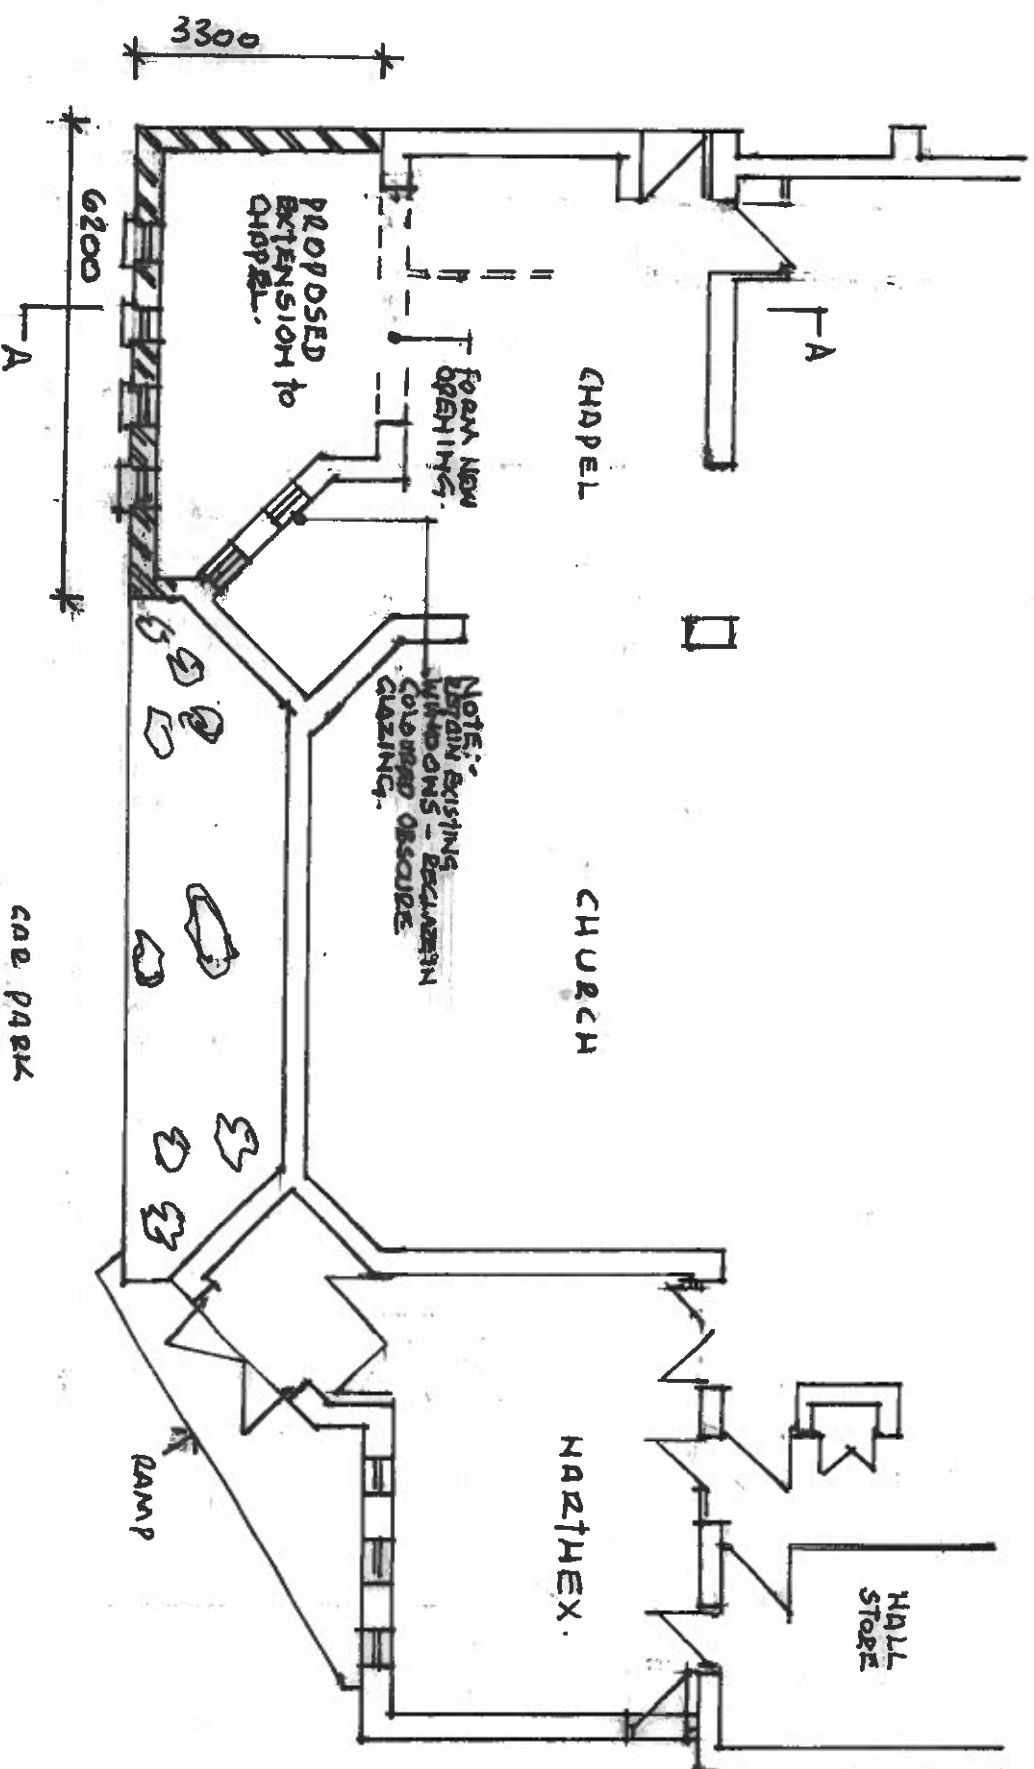

GROUND FLOOR PLAN.

A. MARCH 2024
SINCE REVISIONS TO
CHURCH EXTENSION
DRAWING. NOTE ABOVE
NEW FACADE.

PROPOSED
EXTENSION
TO CHAPEL AND
NEW FACADE TO
CHURCH - SOUTH
ELEVATION.

R.C. CHURCH OF
ST PAUL
2 MARBLE AVENUE
HAREFIELD
URBESIDE

PLAN & SECTION -
AS PROPOSED.

JOHN CROFT
16 WESTMINSTER ROAD
KATHOLIC DISTRICT HOUSE
12 WEST COURT
WIMBORNE ROAD
SOUTHAMPTON. PO4 9HA.
07546 645432

SCALE. 1:100

DATE. JAN 2024

DRAWN. John Croft

DWG. NO. 614 / 3A.