


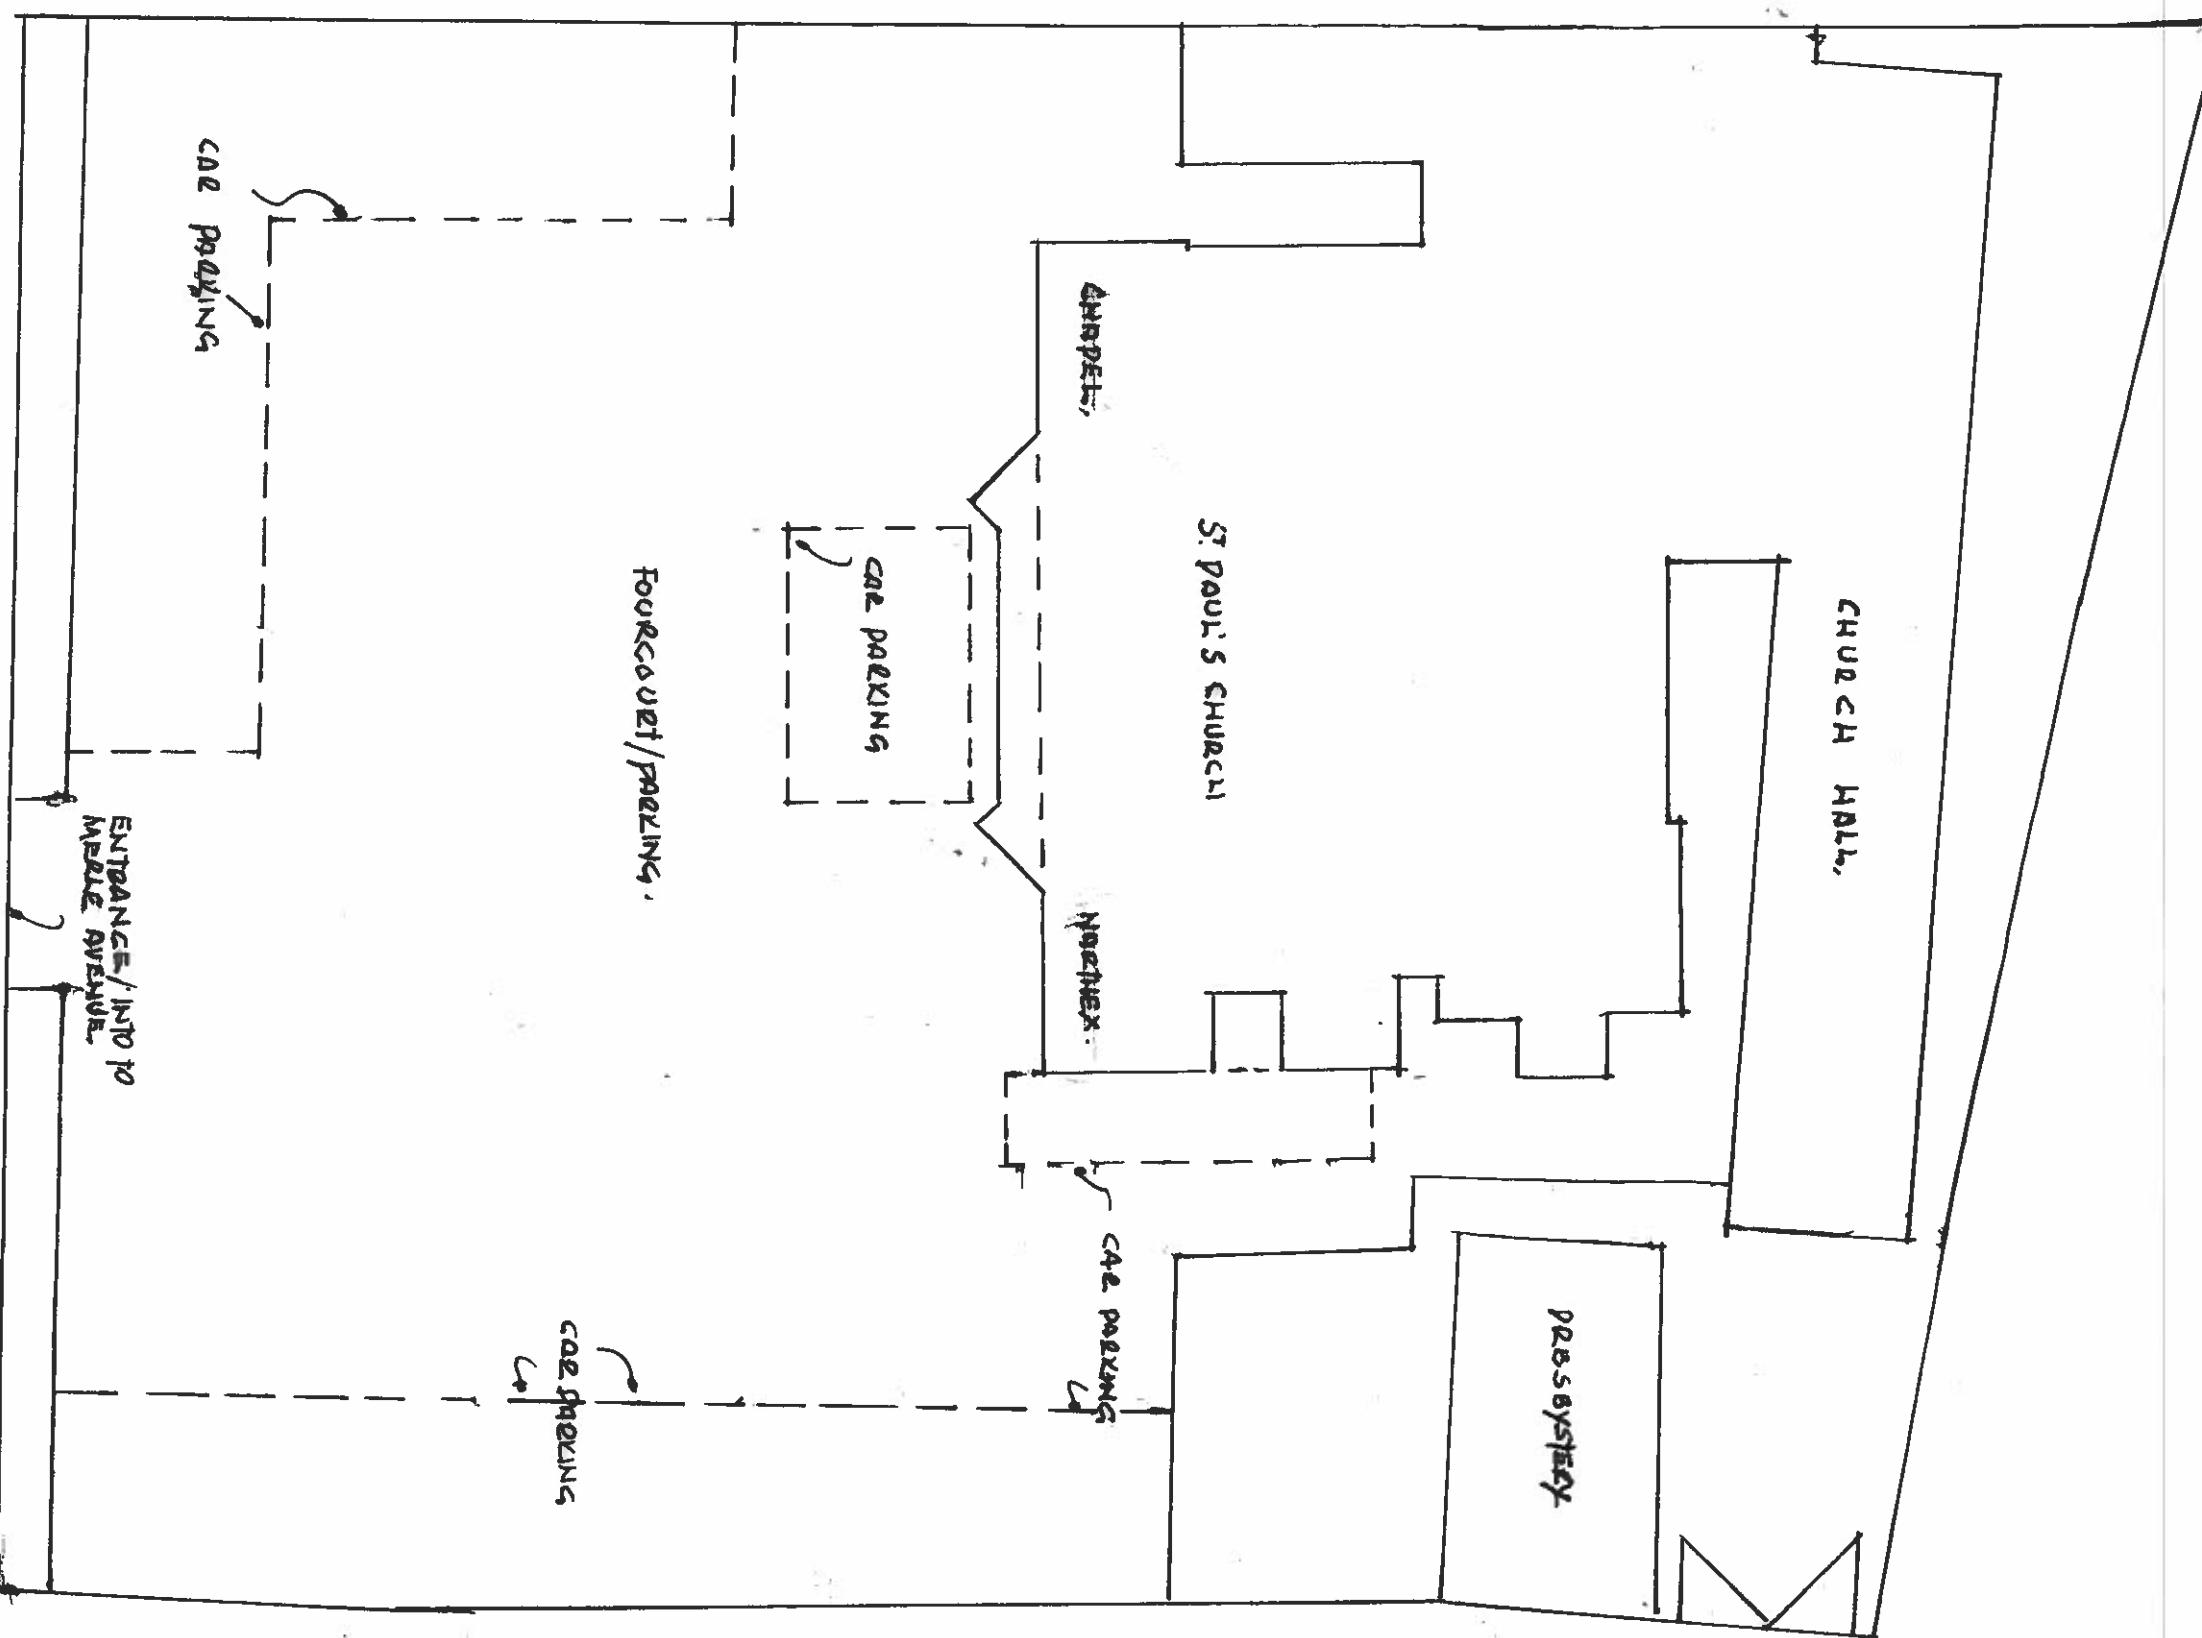

SITE PLAN.

ST. PAUL'S CHURCH
NEW PARKING AREA
ADDED.

PROPOSED
EXTENSION
TO CHURCH AND
NEW PARKING AREA
CHURCH - SOUTH
ELEVATION.

R.C. CHURCH OF
ST PAUL,
2 MERLE AVENUE
HIDEFIELD
OXFORD.
SITE PLAN -
AS EXISTING.

JOHN CROWN
FOR WESTMINSTER ROMAN
CATHOLIC DIOCESE
12 WEST COVE
HIGHLAND ROAD
SOUTHSEA. PO4 9HA.
07546 - 645422.

SCALE. 1:200
DATE. JAN. 2024
DRAWN. John Crown
DEC. NO. 641 / 5.A