



0  
25  
50  
75  
100  
125m  
Scale 1:1250


Existing Location 1:1250

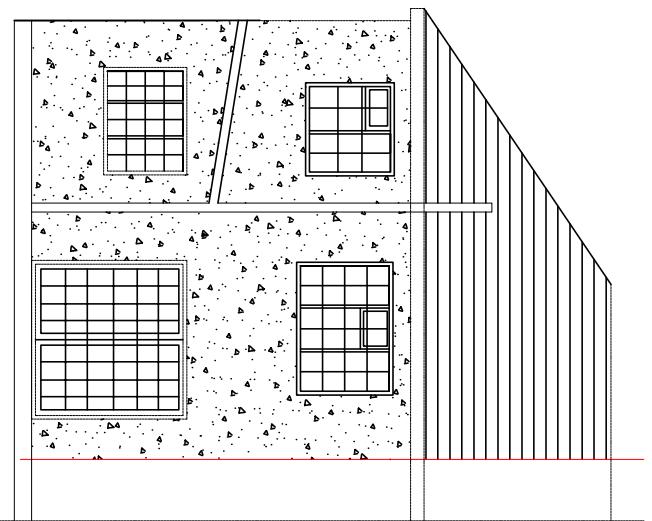


Existing Rear Elevation 1:100

 


Existing Ground Floor Plan 1:100

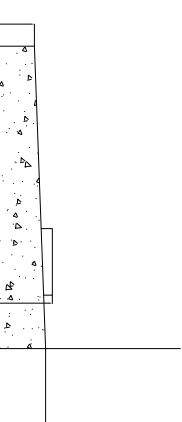

Proposed LHS Elevation 1:100

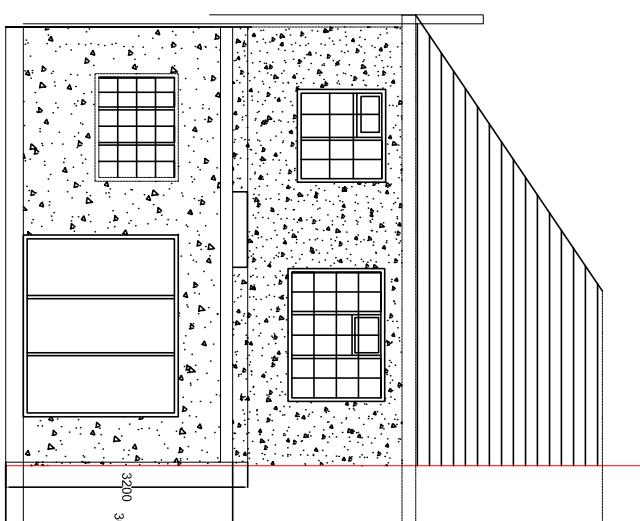

Proposed Ground Floor Plan 1:100

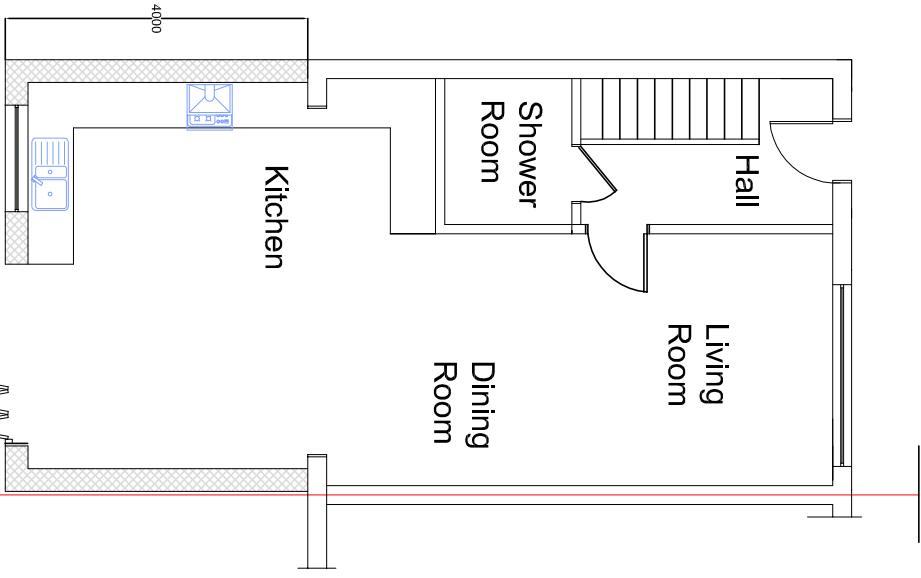

0  
2.5  
5  
7.5  
10m  
Scale 1:100

63 WEYMOUTH ROAD PRIOR APPROVAL DWG

Client : Ravinder Palsingh Grewal

Property: 63 Weymouth Road Hayes UB4 8NG

Description of Work: 4m Single Storey Rear extension

Scale: 1/100 1/500 1/1250 Date: April 2022 Drawn :AP