




PROPOSED - SIDE ELEVATION (L/H SIDE)

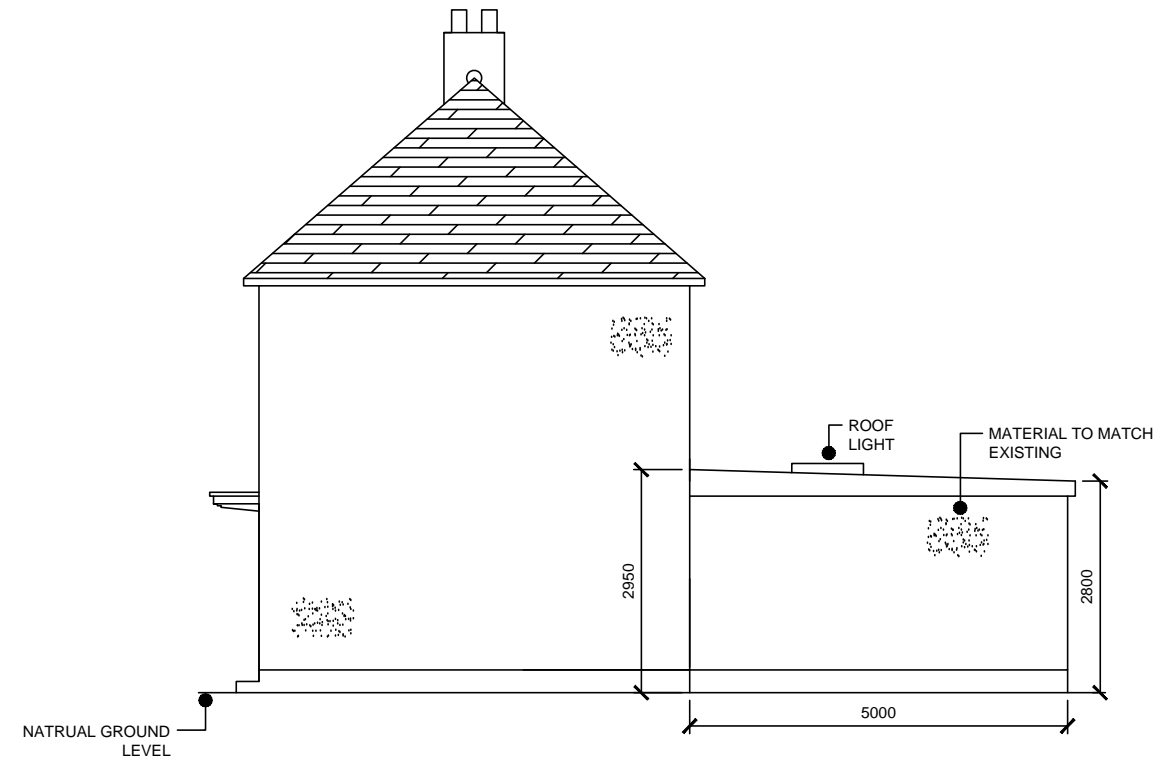

PROPOSED - SIDE ELEVATION (L/H SIDE)

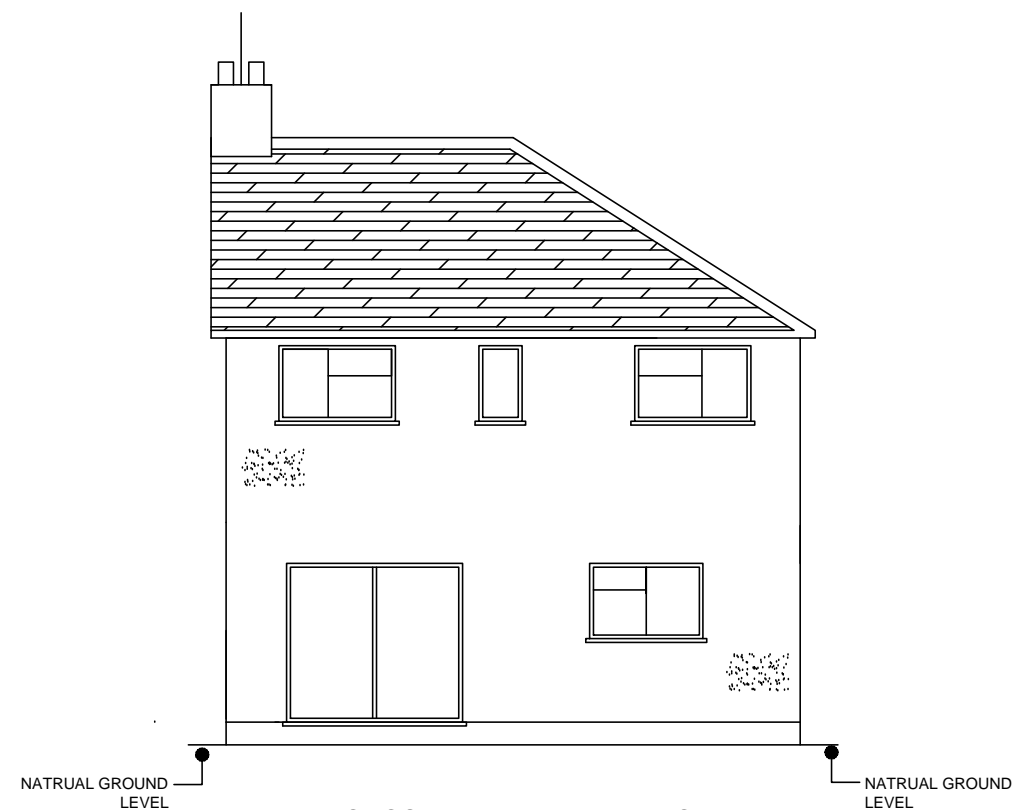

PROPOSED - REAR ELEVATION

 

SITE ADDRESS 15 SOUTH ROAD WEST DRAYTON UB7 9LW	
DRAWING TITLE: PROPOSED ELEVATIONS	
SCALE: 1:100 @ A3	DATE SEPTEMBER 2022
DRAWING NO: 2022/SR15/006	REV