

PLANNING DRAWINGS - 1:100 @ A3

FOR


PROPOSED ALTERATIONS TO EXISTING HOUSE

TO

58 CRESCENT GARDENS, RUISLIP, HA4 8TA.

FOR

MR & MRS A. WALLACE

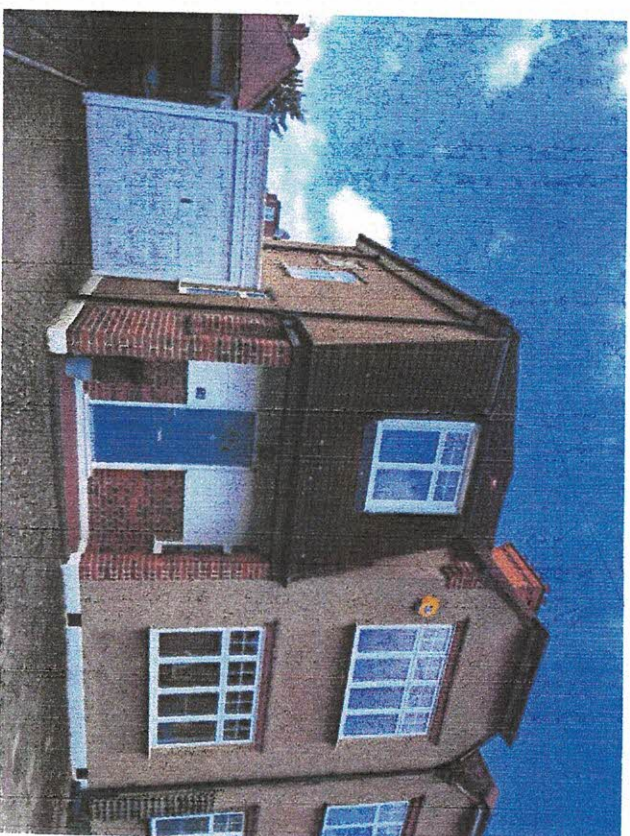

TEKTON DPW

Architects & Designers

Registered Office: 12 Station Road, London W7 3JE

TEL : 020 8840 7300

FAX : 020 8840 7307

Email : tekon.dpw@btconnect.com

Registered in England No. 03728986

Date : March 2023

Ref : 23/444/Planning Dwgs

EXISTING FLOOR LAYOUTS - 1:100 @ A3

FOR

PROPOSED ALTERATIONS TO EXISTING HOUSE

TO

58 CRESCENT GARDENS, RUISLIP, HA4 8TA .

FOR


MR & MRS A. WALLACE

TEKTON DPW


Architects & Designers

Registered Office: 12 Station Road, London W7 3JE
TEL : 020 8840 7300
FAX : 020 8840 7307
Email : tekon.dpw@btconnect.com
Registered in England No. 03728986



Date: Mar. 2023
Ref: 23/444/ExDwgs.

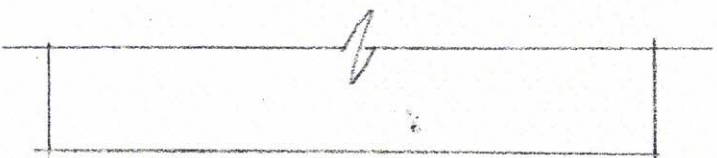

GROUND FLOOR PLAN

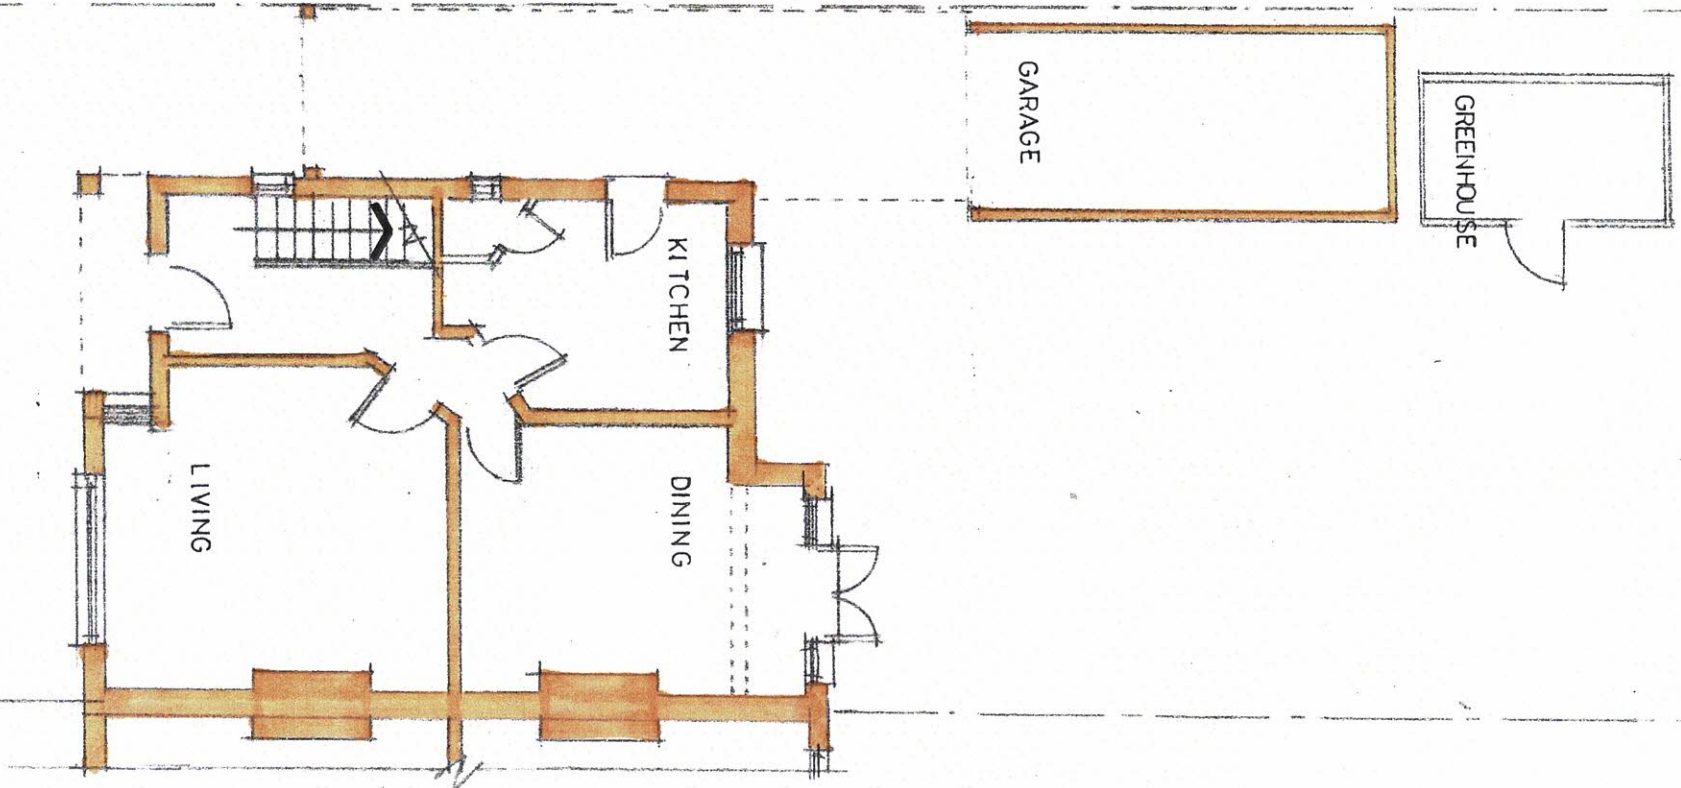

FIRST FLOOR PLAN

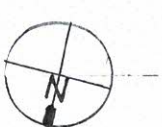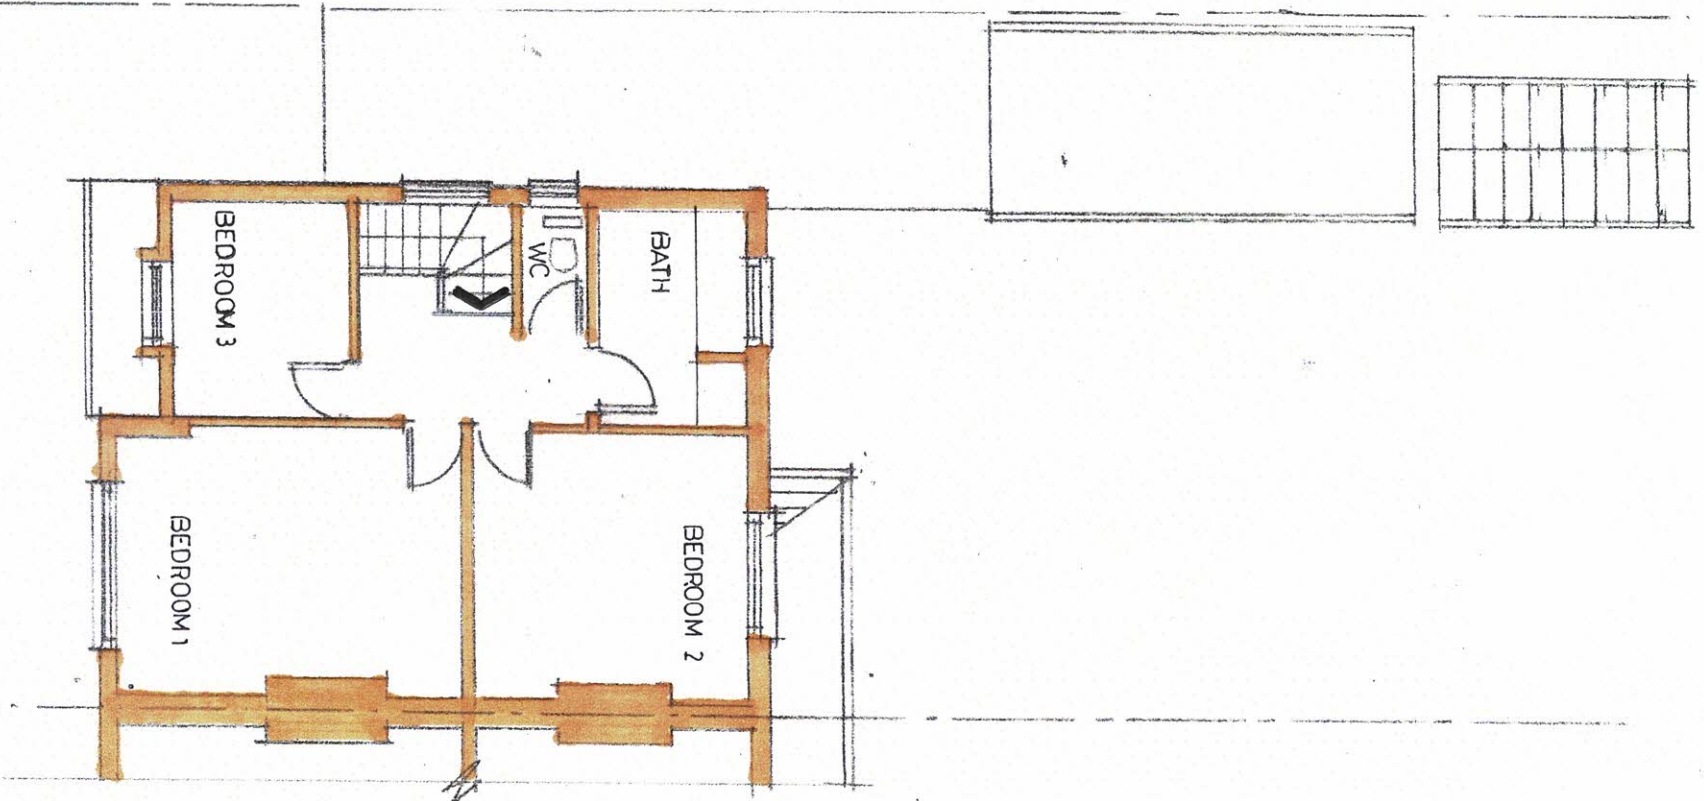

TEKTON BPW
Architects & Designers
12 STATION ROAD LONDON W7 3JE
Tel : 0208 840 7300
Email : tekton.dpw@btconnect.com

Site
58 CRESCENT GARDENS, RUISLIP, HA4 8TA

Drawing Title

EXISTING GROUND & FIRST FLOOR PLAN

Scale

1:100 @ A3


Date

Mar. 2023

Drawing No.

Revision

23/444/EX/01

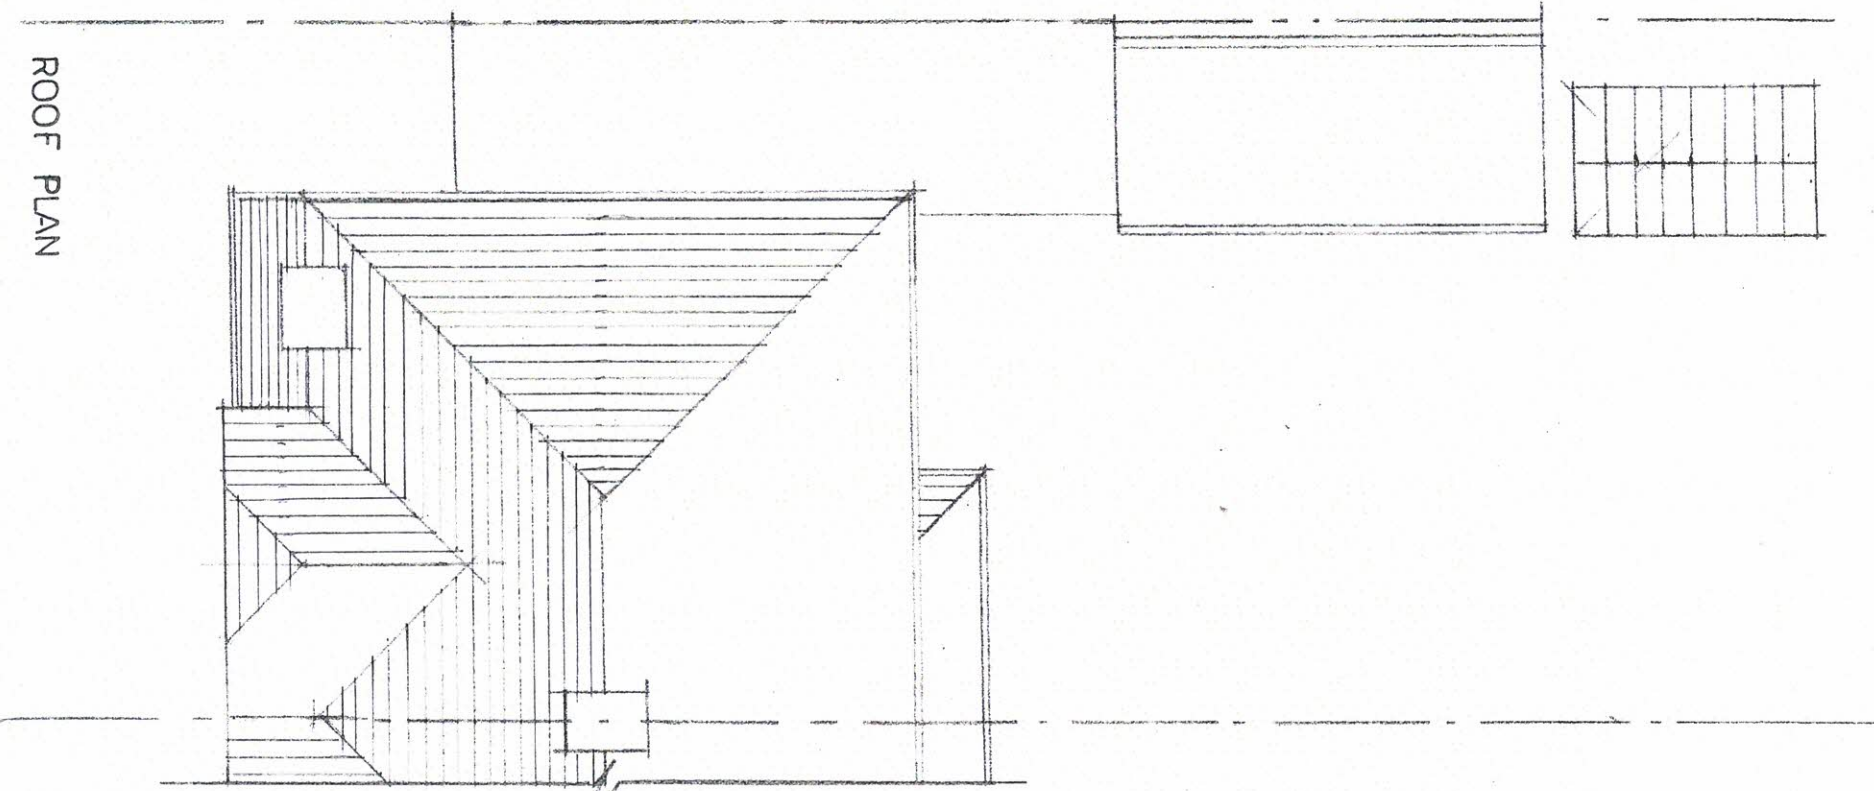

ROOF PLAN



TEKTON BPW
Architects & Designers

12 STATION ROAD LONDON W7 3JE

Tel : 0208 840 7300
Email : tektion.dpw@btconnect.com

Site

58 CRESCENT GARDENS, RUISLIP, HA4 8TA

Drawing Title

EXISTING ROOF PLAN

Scale

1:100 @ A3


Date

Mar. 2023


Drawing No.

Revision

23/44/EX/02

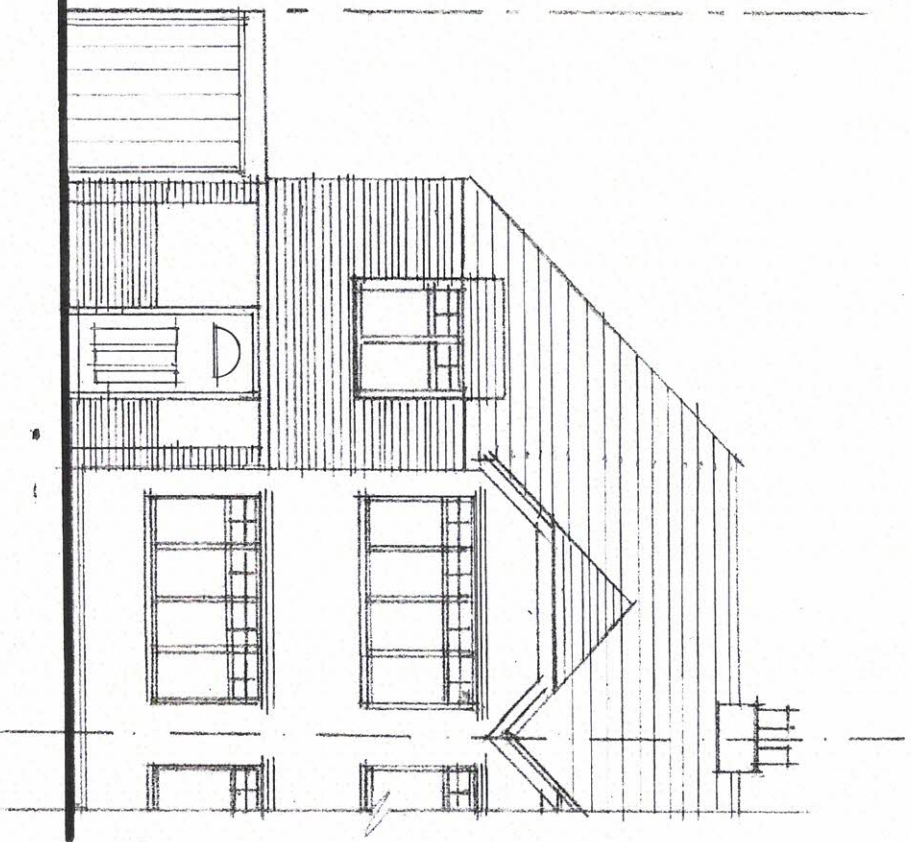

STREET ELEVATION

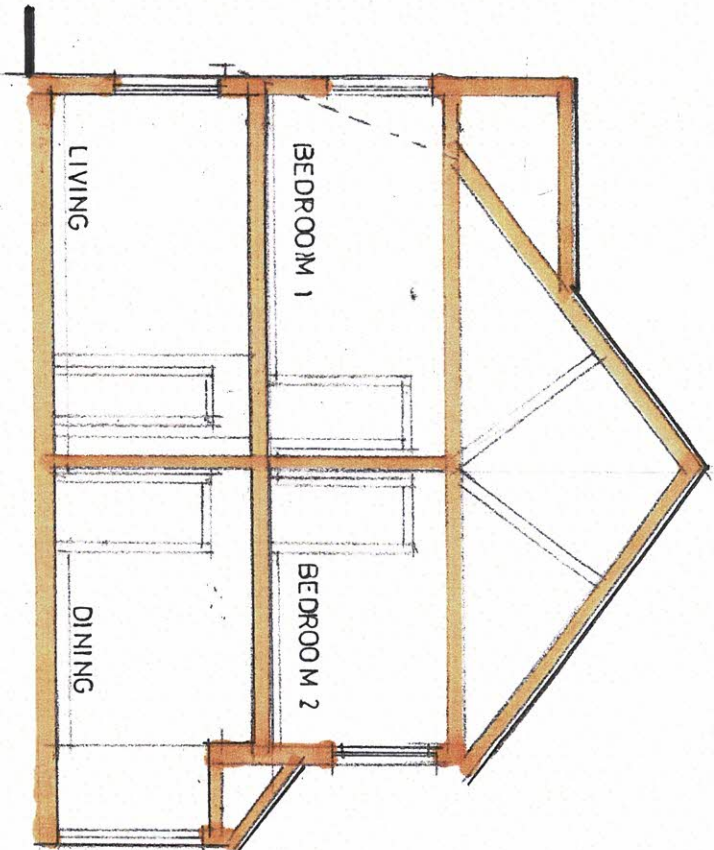

SECTION A-A



TEKTON DPW

Architects & Designers

12 STATION ROAD LONDON W7 3JE

Tel : 0208 840 7300

Email : tektion.dpw@btconnect.com

Site

58 CRESCENT GARDENS, RUISLIP, HA4 8TA

Drawing Title

EXISTING STREET ELEVATION & SECTION A-A

Scale

1:100 @ A3

Drawing No.


23/44/EX/03

Date


Mar. 2023

Revision

GARDEN ELEVATION

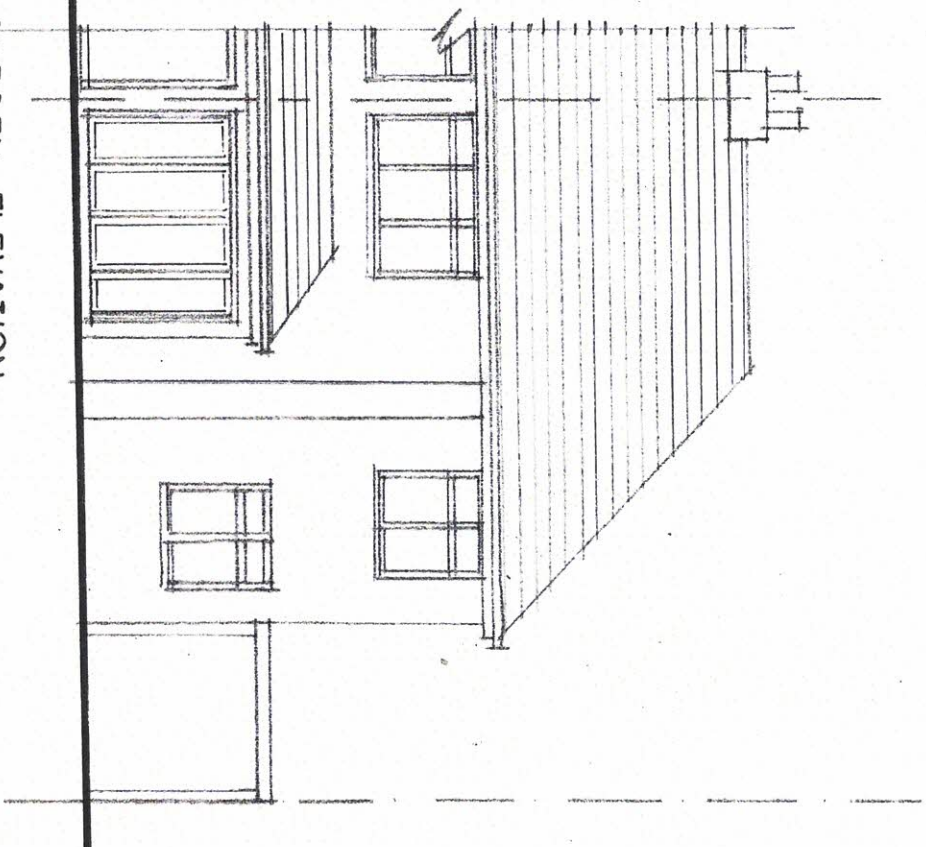

SOUTH ELEVATION

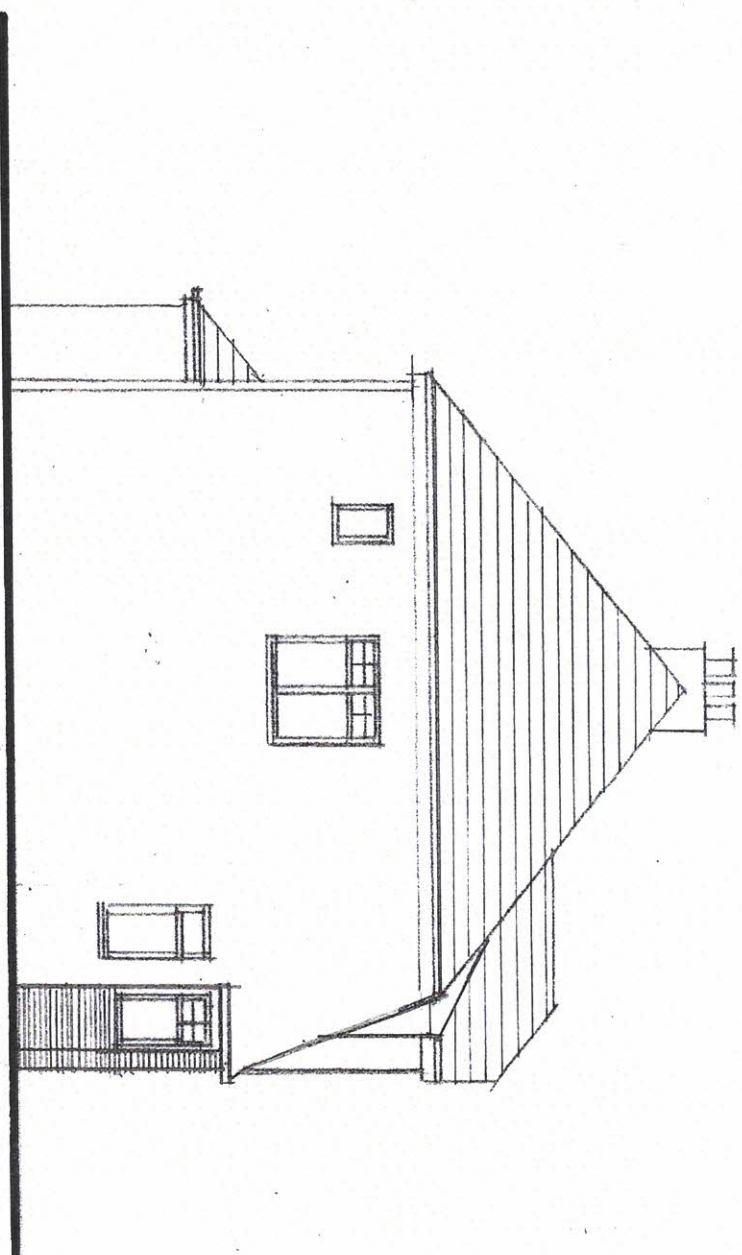

TEKTON DPW
Architects & Designers

12 STATION ROAD LONDON W7 3JE

Tel : 0208 840 7300
Email : tektion.dpw@btconnect.com

Site

58 CRESCENT GARDENS, RUISLIP, HA4 8TA

Drawing Title

EXISTING GARDEN & SOUTH ELEVATIONS

Scale

1:100 @ A3

Date

Mar. 2023

Drawing No.

Revision

23/444/EX/04