

PLANNING DRAWINGS - 1:100 @ A3

FOR


PROPOSED ALTERATIONS TO EXISTING HOUSE

TO

58 CRESCENT GARDENS, RUISLIP, HA4 8TA.

FOR

MR & MRS A. WALLACE

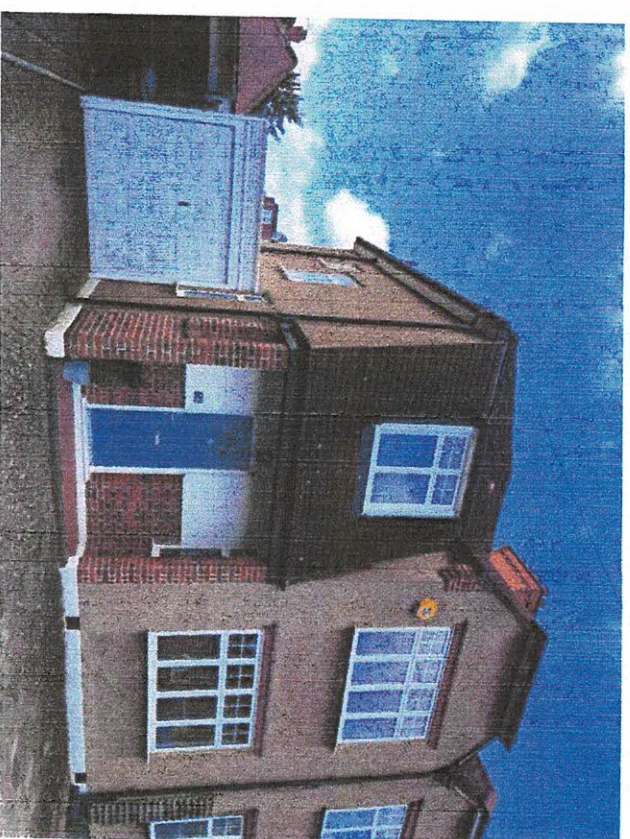

TEKTON dpw
Architects & Designers

Registered Office: 12 Station Road, London W7 3JE
TEL : 020 8840 7300
FAX : 020 8840 7307
Email : tekon.dpw@btconnect.com
Registered in England No. 03728986

Date : March 2023
Ref : 23/444/Planning Dwgs

PLANNING DRAWINGS - 1:100 @ A3

FOR

PROPOSED ALTERATIONS TO EXISTING HOUSE

TO

58 CRESCENT GARDENS, RUISLIP, HA4 8TA .

FOR

MR & MRS A. WALLACE

TEKTON DPW

Architects & Designers

Registered Office: 12 Station Road, London W7 3JE

TEL : 020 8840 7300



FAX : 020 8840 7307

Email : tektion.dpw@btconnect.com

Registered in England No. 03728986

Date : March 2023

Ref : 23/444/Pro.Dwgs

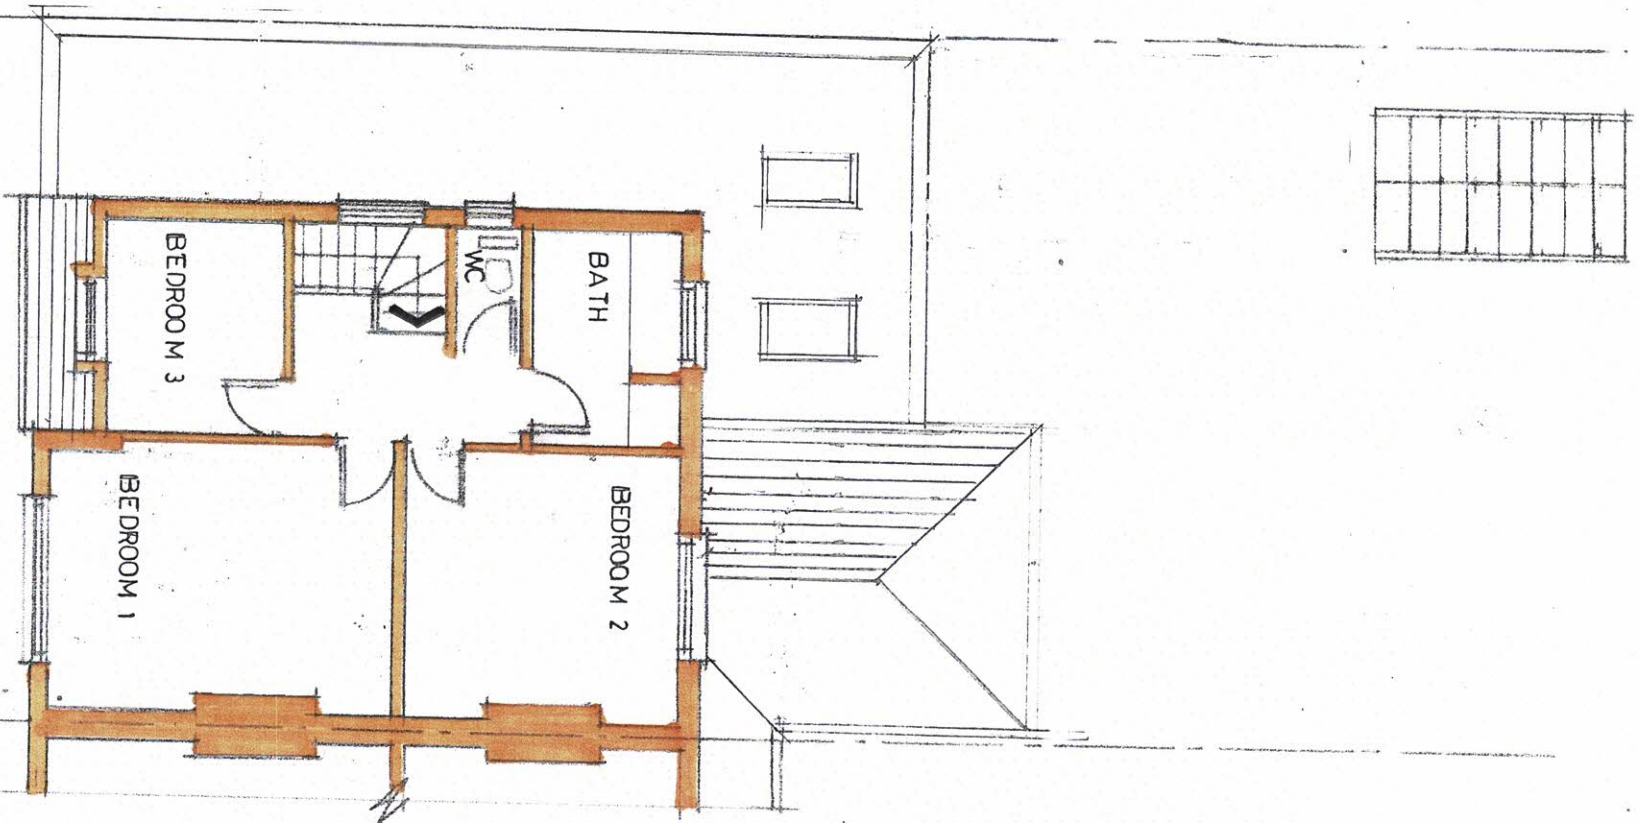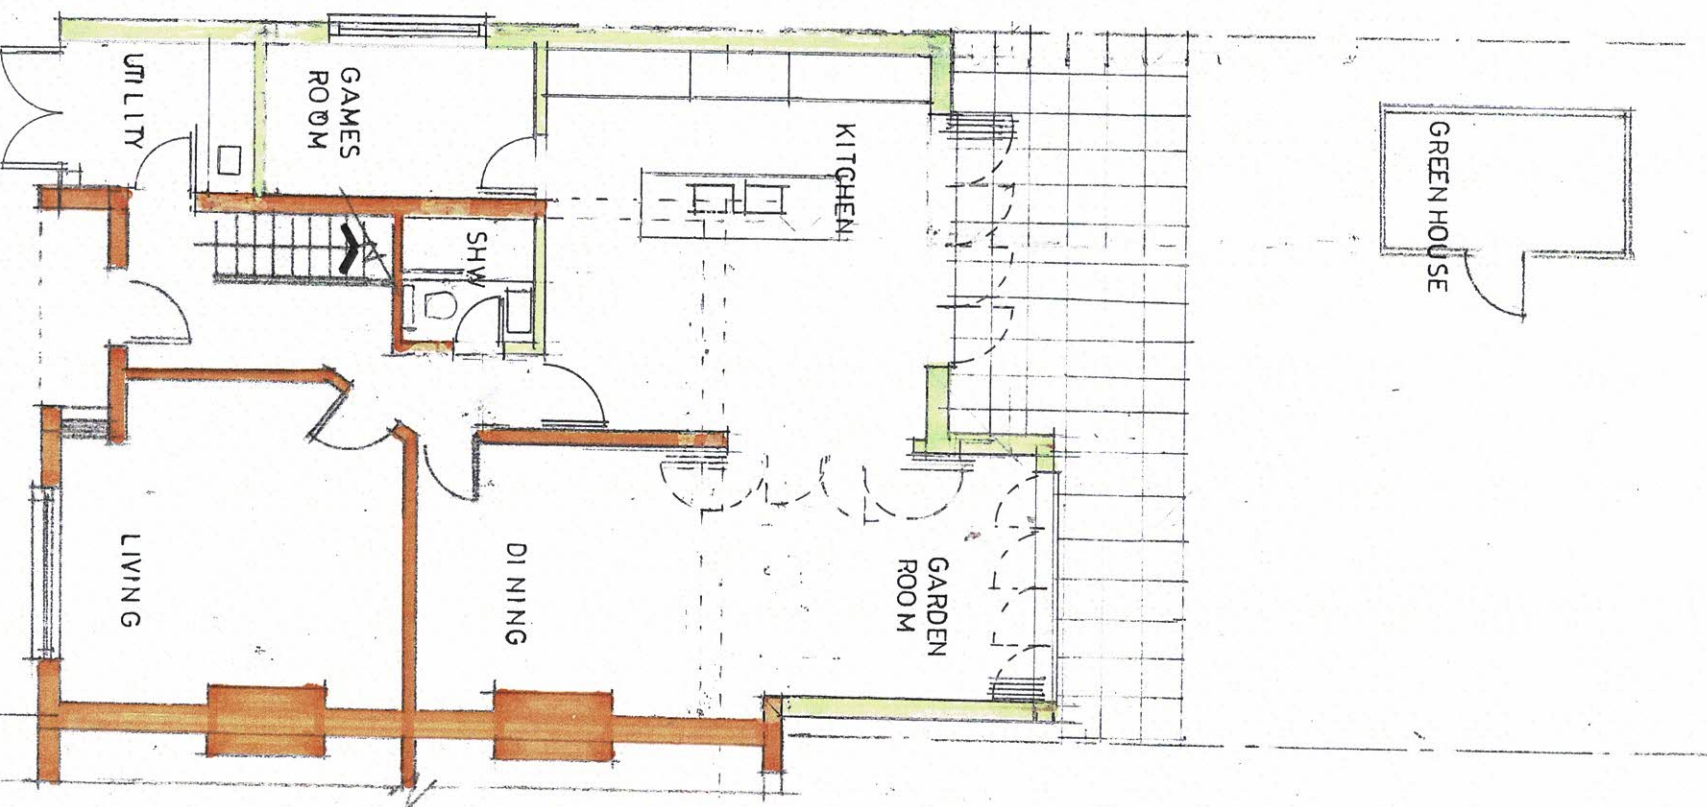

TEKTON DPW
 Architects & Designers
 12 STATION ROAD LONDON W7 3JE
 Tel : 0208 840 7300
 Email : tektion.dpw@btconnect.com

Site
 58 CRESCENT GARDENS, RUISLIP, HA4 8TA

Drawing Title

PROPOSED GROUND & FIRST FLOOR PLAN

Scale

1:100 @ A3


Drawing No.

23/444/PR/01

Date

Mar. 2023

Revision

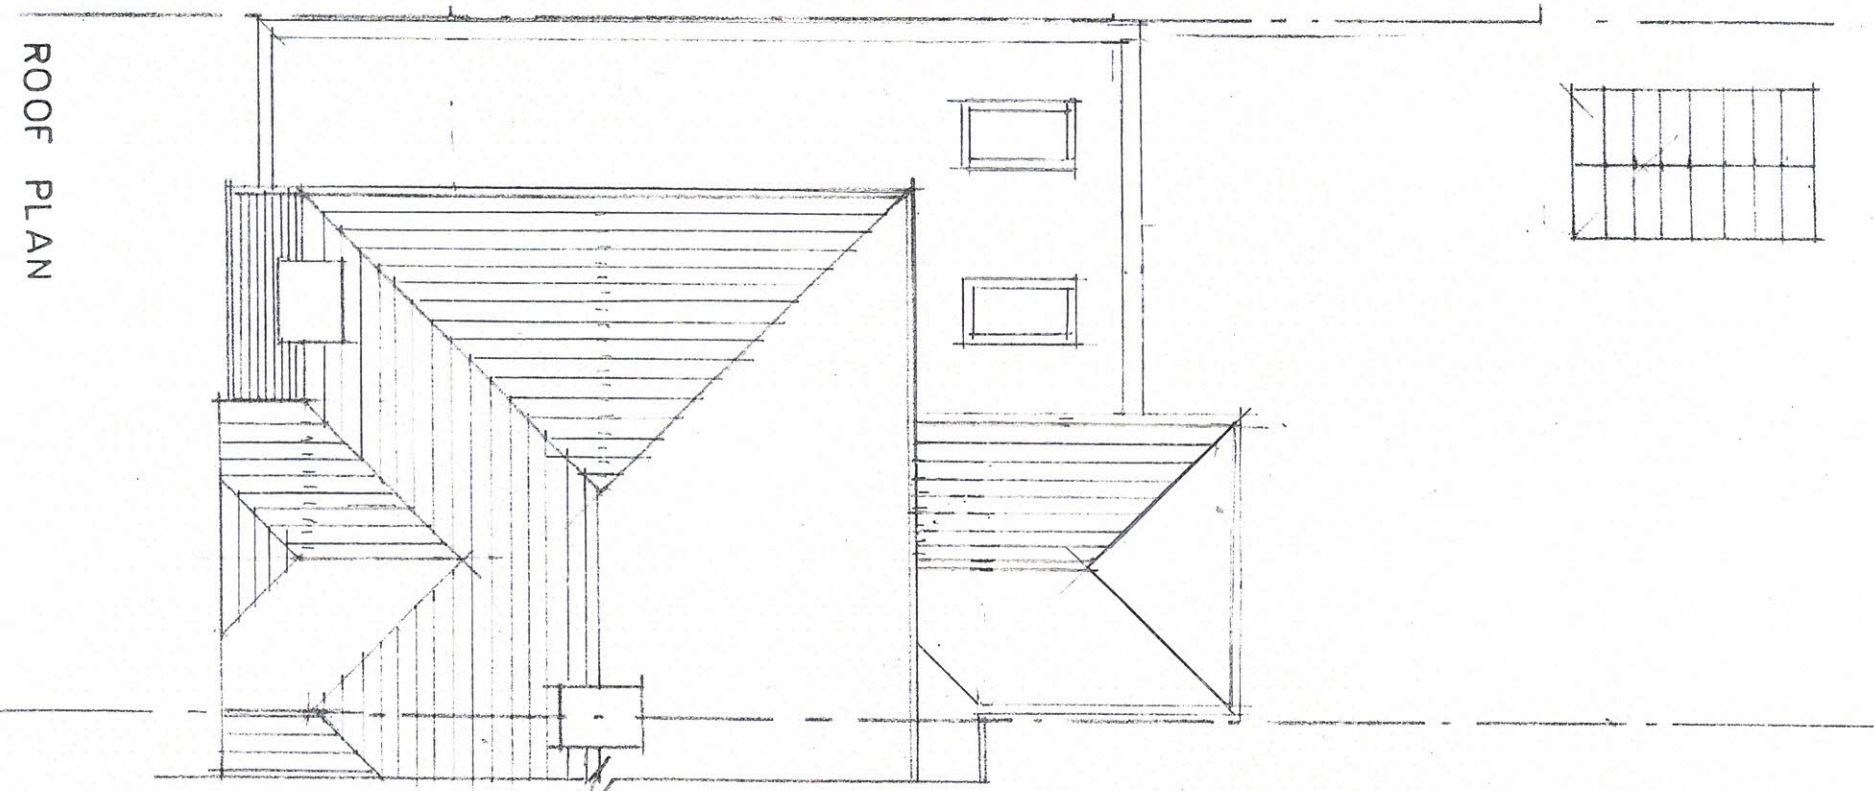

ROOF PLAN



TEKTON DPW
Architects & Designers
12 STATION ROAD LONDON W7 3JE
Tel : 0208 840 7300
Email : tektion.dpw@btconnect.com

Site
58 CRESCENT GARDENS, RUISLIP, HA4 8TA

Drawing Title

PROPOSED ROOF PLAN

Scale

1:100 @ A3

Date


Mar. 2023

Drawing No.


Revision

23/444/PR02

STREET ELEVATION

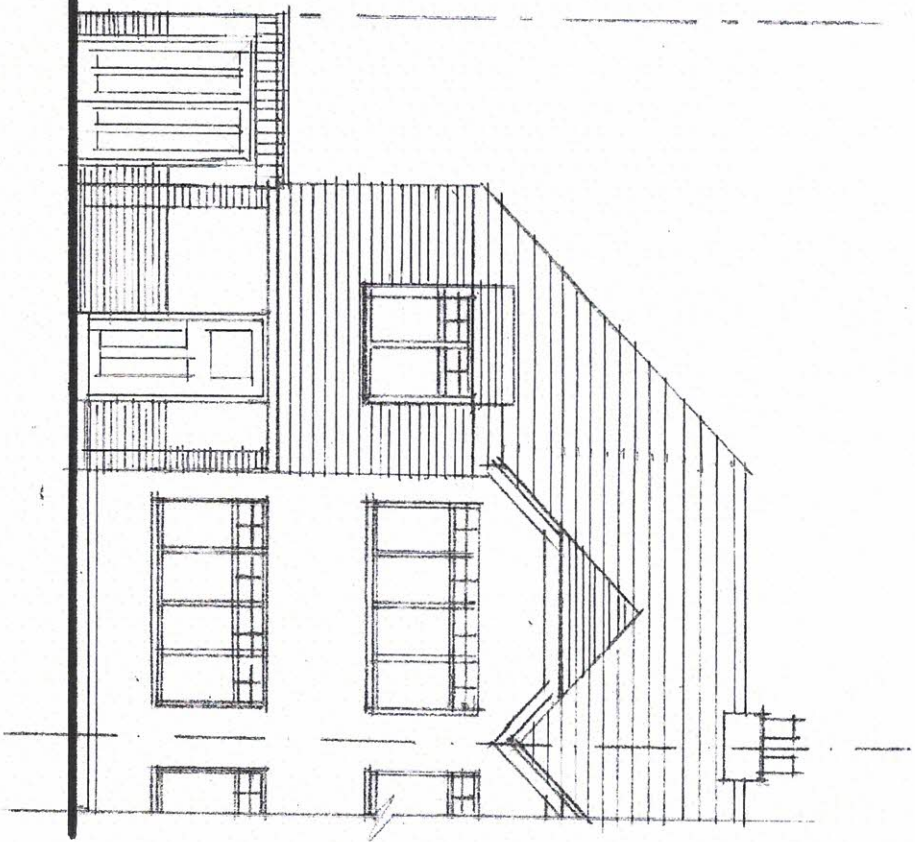

SECTION A-A

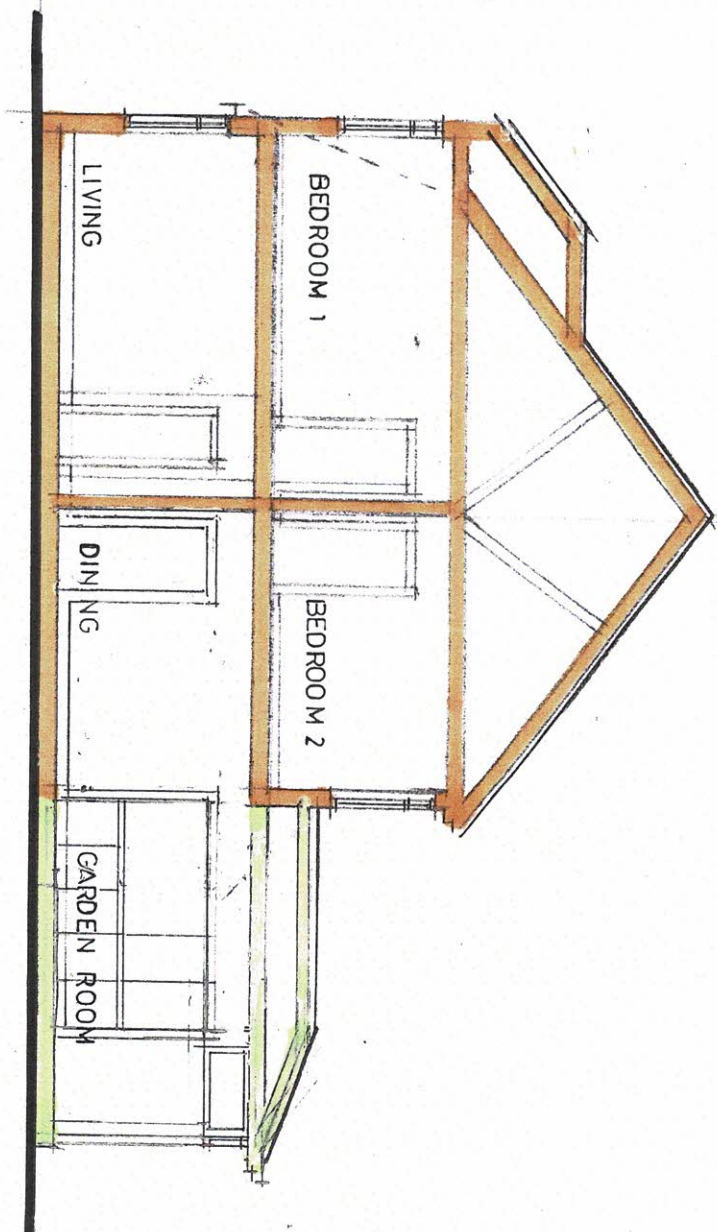

TEKTON DPW
Architects & Designers

12 STATION ROAD LONDON W7 3JE

Tel : 0208 840 7300
Email : tekton.dpw@btconnect.com

Site
58 CRESCENT GARDENS, RUISLIP, HA4 8TA

Drawing Title


PROPOSED STREET ELEVATION & SECTION A-A

Scale
1:100 @ A3


Date
Mar. 2023

Drawing No.
Revision

23/444/PR/03

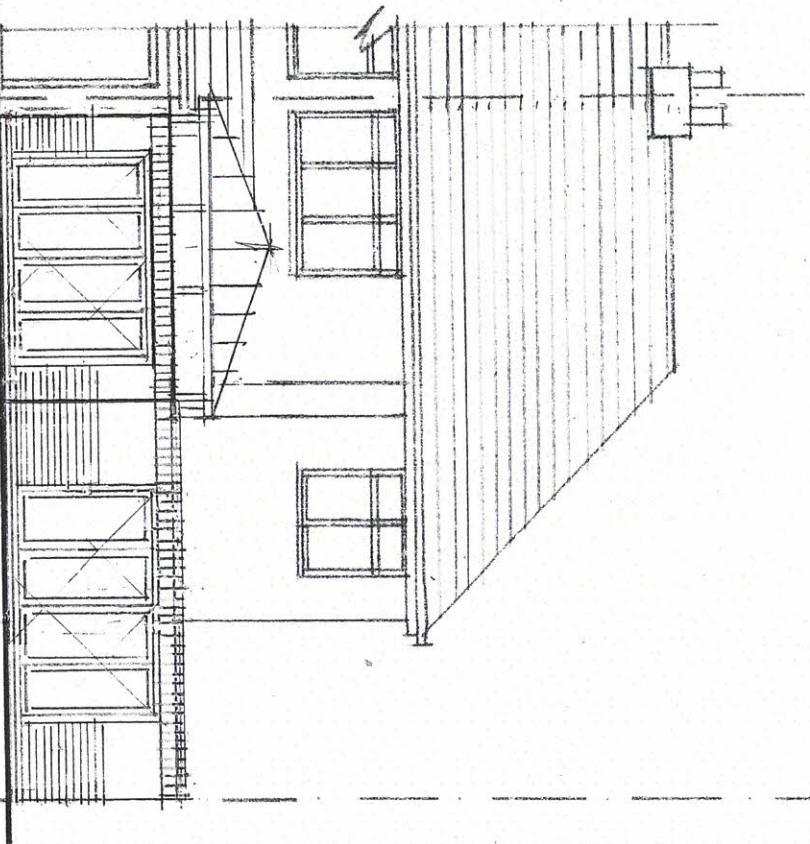

GARDEN ELEVATION

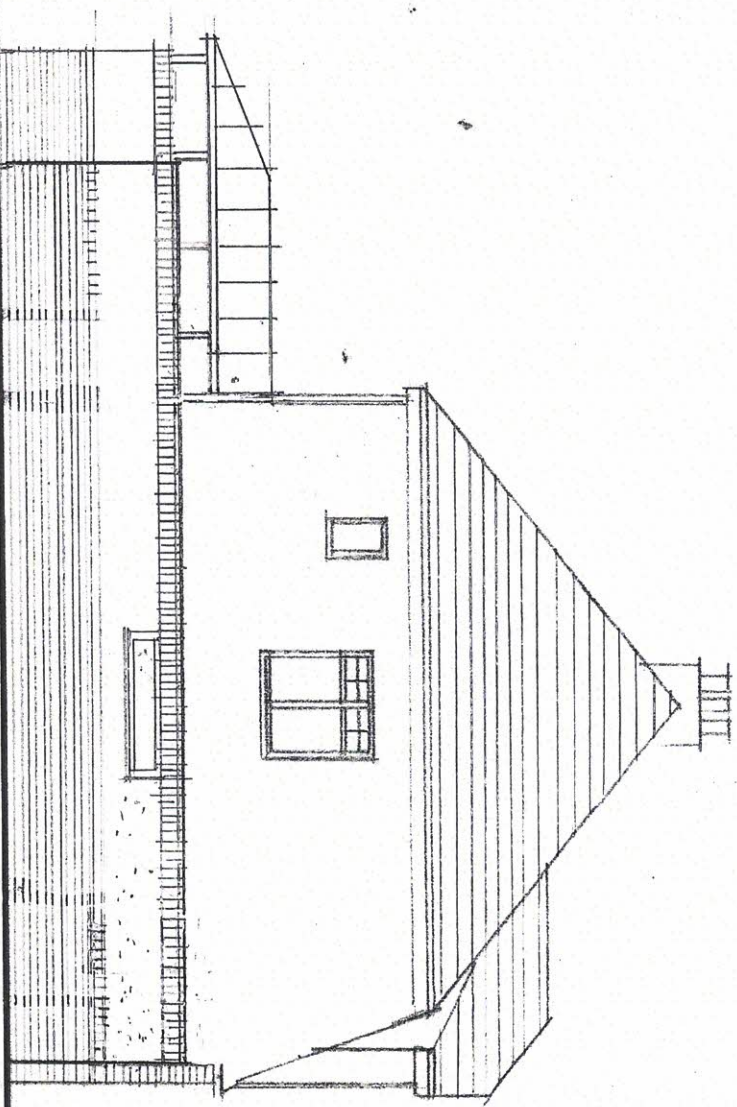

SOUTH ELEVATION



TEKTON DPW

Architects & Designers

12 STATION ROAD LONDON W7 3JE

Tel : 0208 840 7300

Email : tektion.dpw@btconnect.com

Site

58 CRESCENT GARDENS, RUISLIP, HA4 8TA

Drawing Title

PROPOSED GARDEN & SOUTH ELEVATIONS

Scale

1:100 @ A3

Drawing No.

23/44/PR/04

Date

Mar. 2023

Revision