


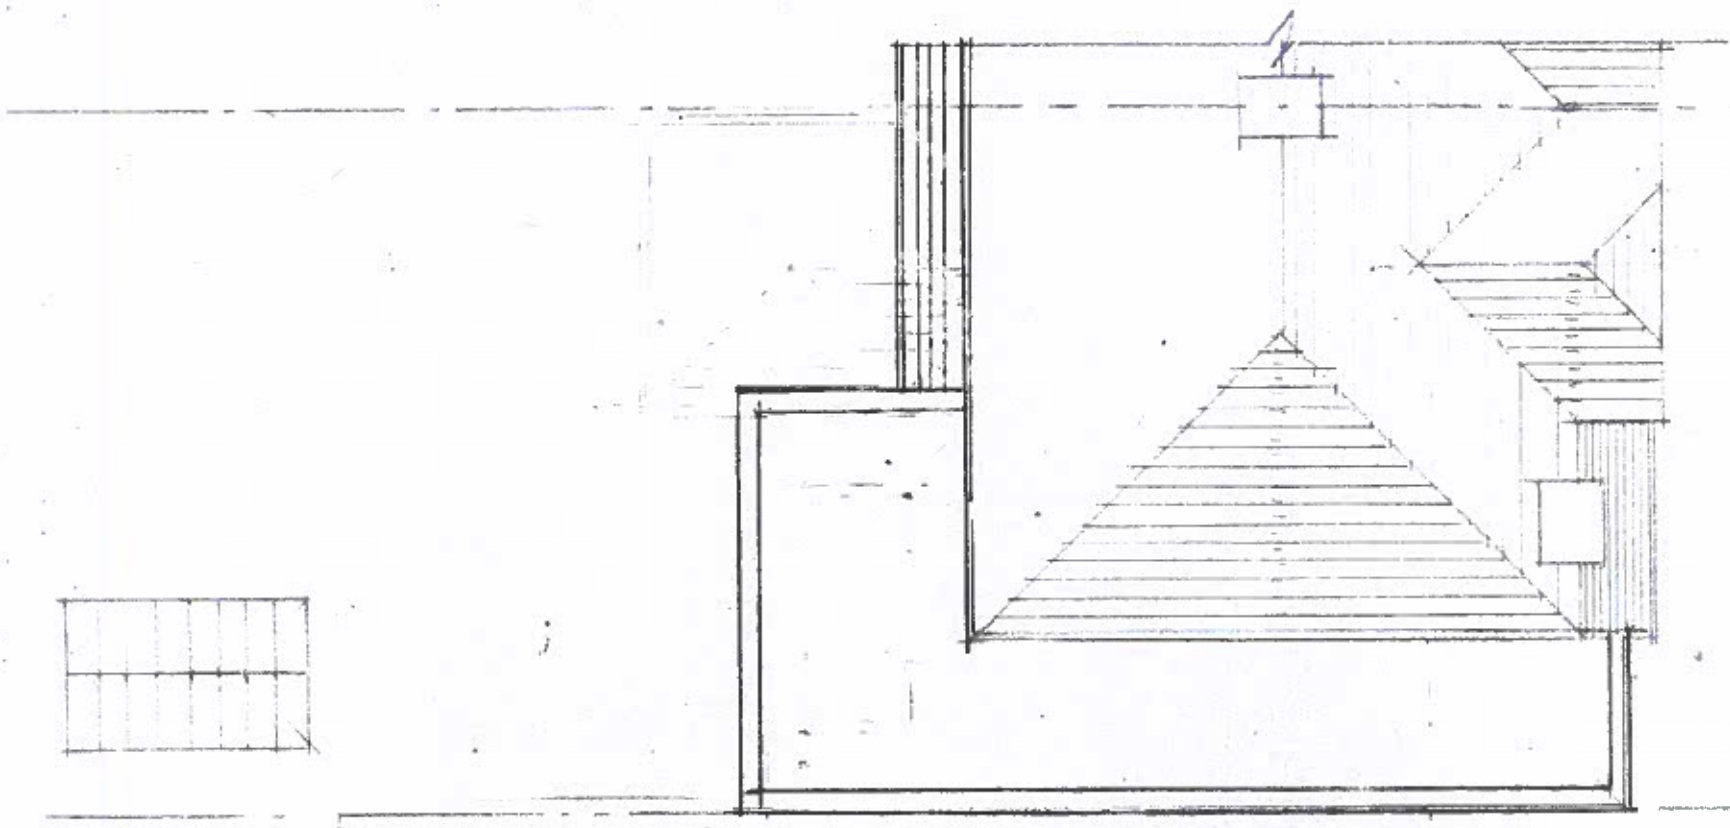

ROOF PLAN



**TEKTON DPW**

Architects & Designers

12 STATION ROAD LONDON W7 3JE

Tel : 0208 840 7300

Email : [tekton.dpw@btconnect.com](mailto:tekton.dpw@btconnect.com)

Site

58 CRESCENT GARDENS, RUISLIP, HA4 8TA

Drawing Title

ALTERNATIVE DRAWINGS  
PROPOSED ROOF PLAN

Scale

1:100 @ A3

Drawing No.

23/44/AL T/P/02

Date

July 2024

Revision