


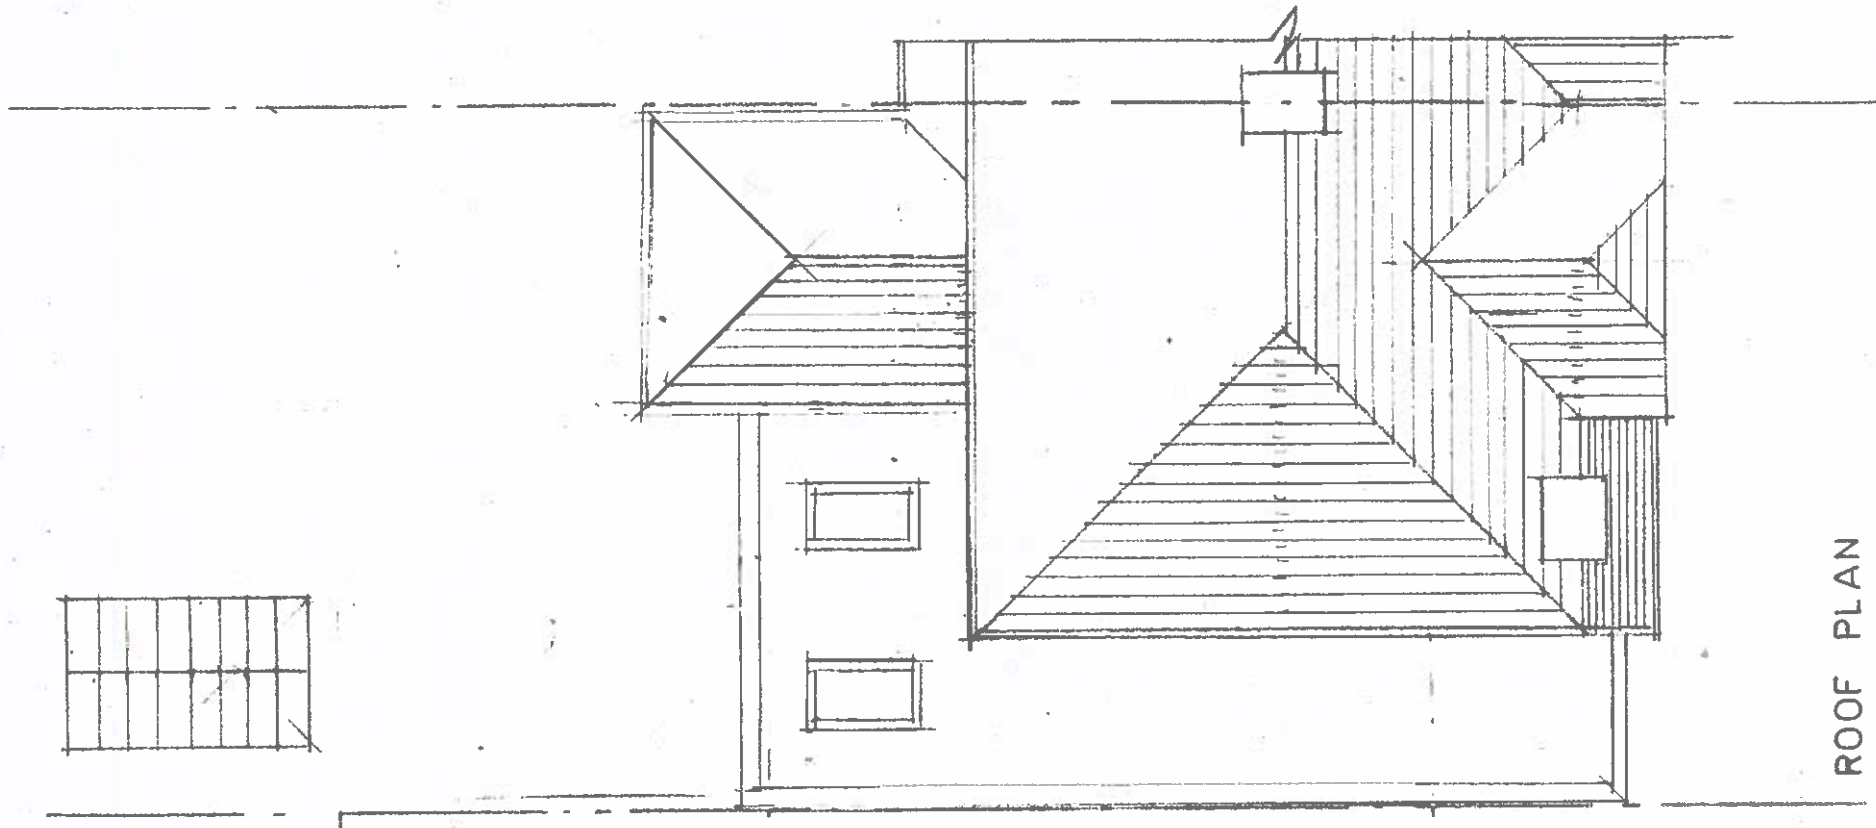

ROOF PLAN



TEKTON DPW

Architects & Designers

12 STATION ROAD LONDON W7 3JE

Tel : 0208 840 7300

Email : tekton.dpw@btconnect.com

Site

58 CRESCENT GARDENS, RUISLIP, HA4 8TA

Drawing Title

PROPOSED ROOF PLAN

Scale

1:100 @ A3

Drawing No.

23/444/PR/02

Date

Mar. 2023

Revision