


GENERAL NOTES
All work to comply with current building regulations and codes of practice
Do not scale from drawings
All dimensions to be checked on site before the start of any work
Proposed External Finish Materials to match Existing External Finish Materials



EXISTING SITE PLAN

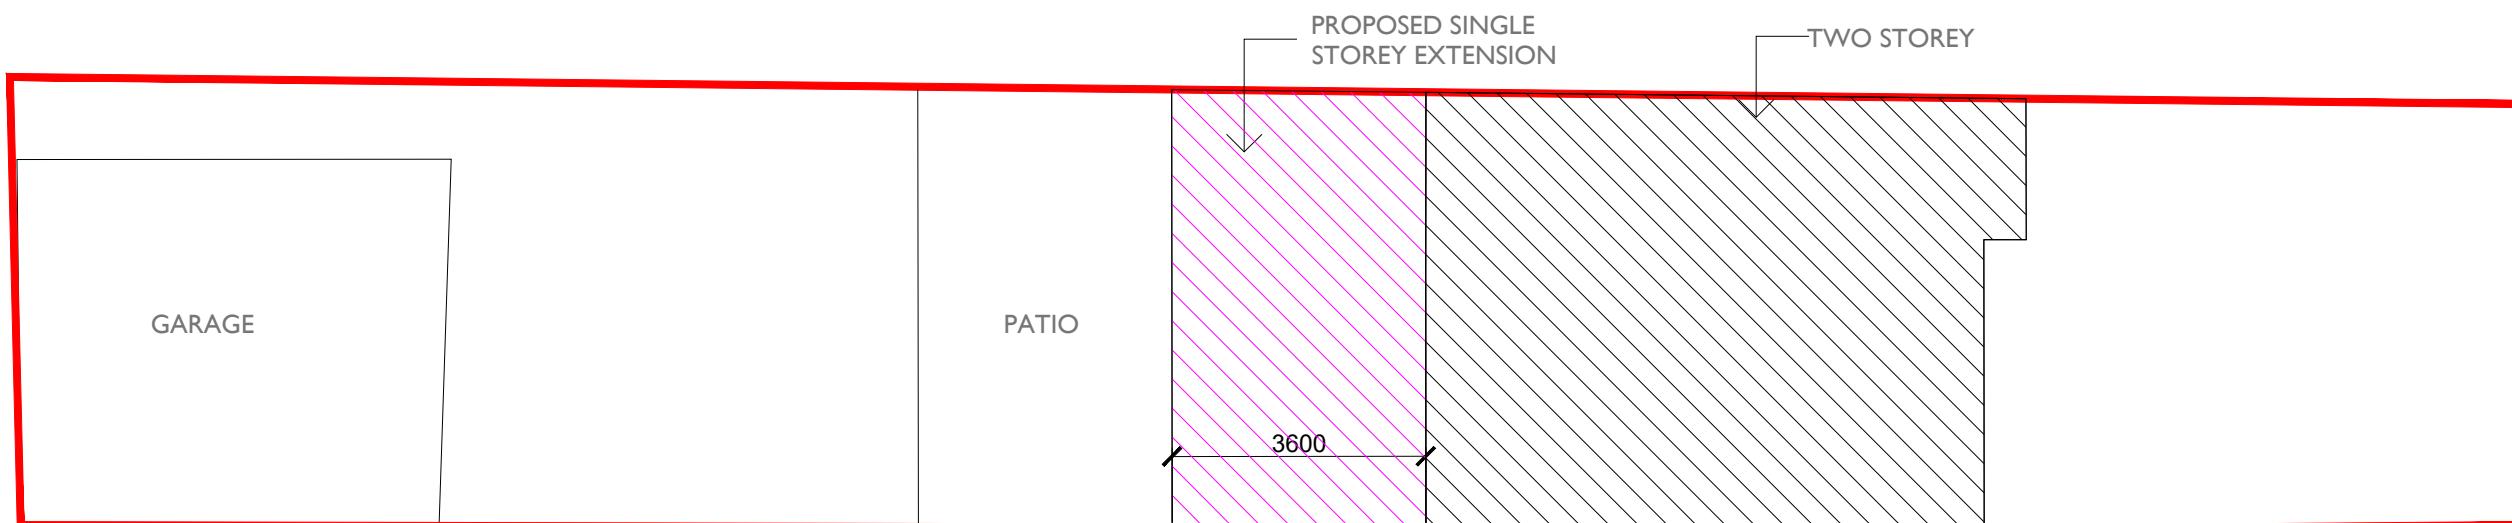

PROPOSED SITE PLAN

PROJECT : 100 WEST END ROAD HA4 6DS
SB DESIGN STUDIO SHINGINI BISWAS sbdstudiolondon@gmail.com 07521505399
DWG NAME : SITE PLAN
SCALE : 1:100@A3
DWG NO/REV : 100SP001
DATE : 29/05/25