


1 South East - Side Elevation

1 : 100

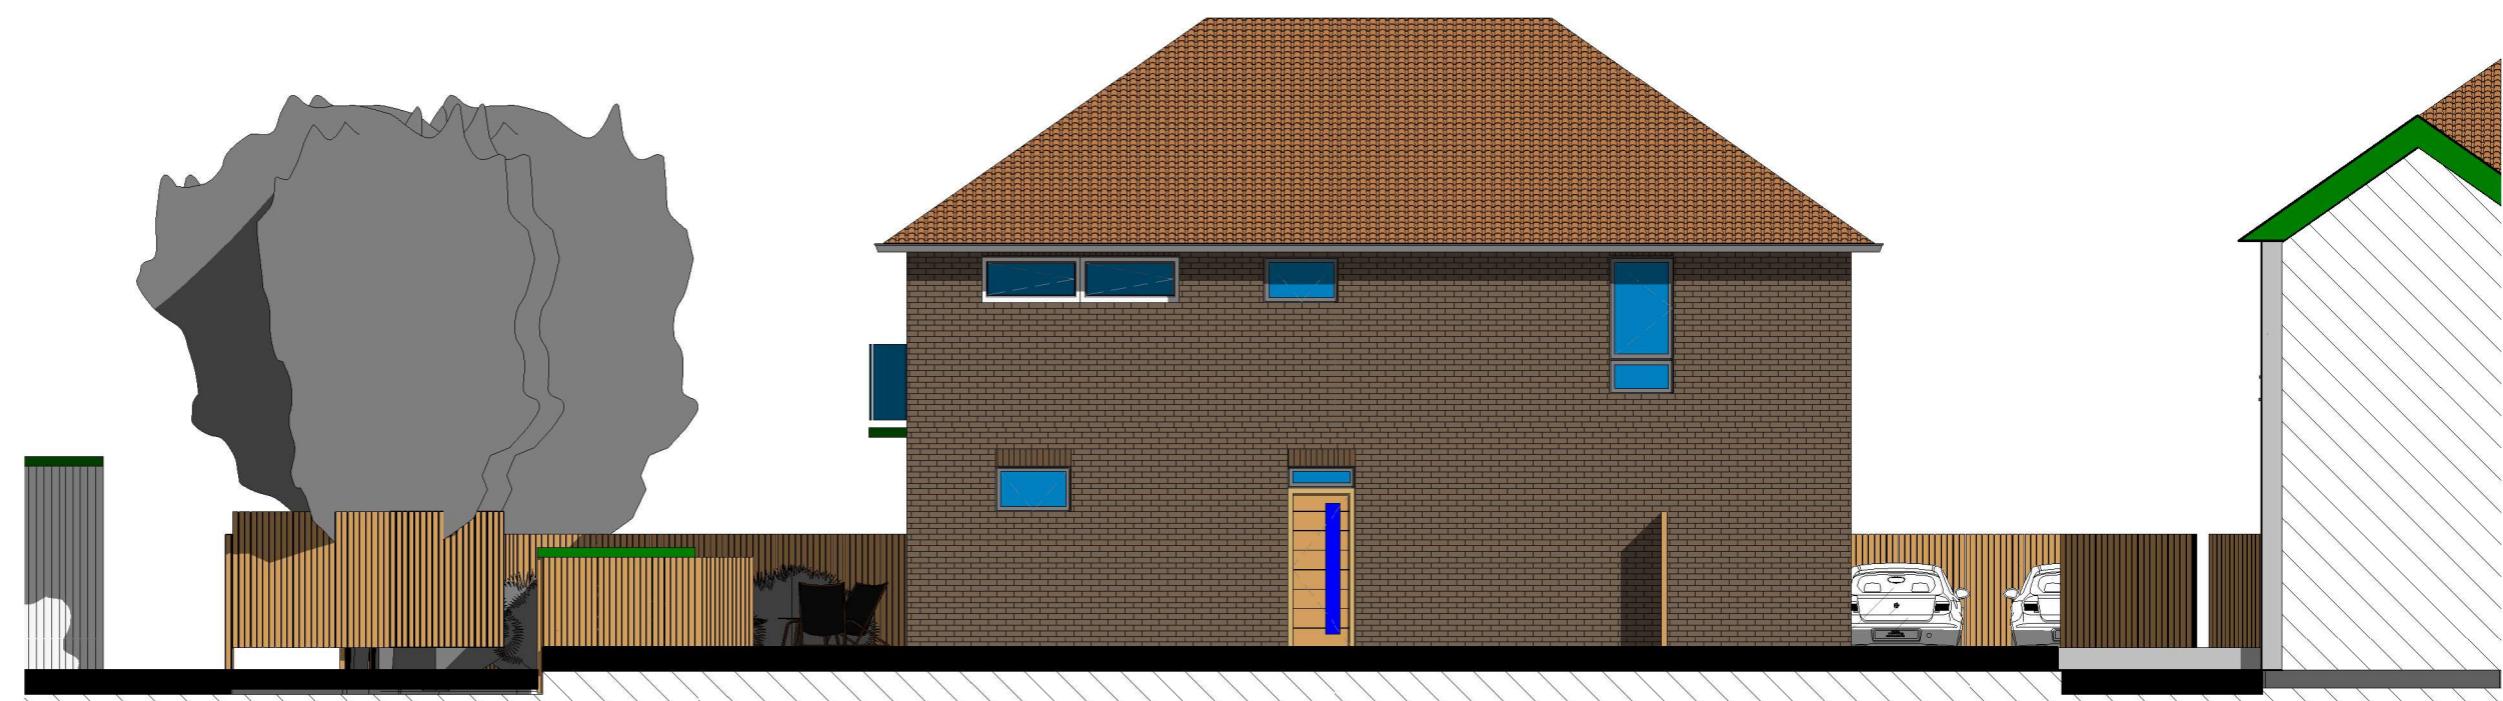

2 South West - Rear Elevation

1 : 100

GENERAL NOTES:

1. DO NOT SCALE FROM THE DRAWINGS
2. ALL DIMENSIONS ARE IN MILLIMETER.
3. VERIFY ALL DIMENSIONS AND CONDITIONS BEFORE BUILDING OR STARTING CONSTRUCTION.
4. NOTIFY THE DESIGNER IMMEDIATELY OF ANY DISCREPANCY OR VARIATION.
5. ALL WORK TO COMPLY WITH CURRENT BUILDING REGULATIONS AND CODES OF PRACTICE.

PROJECT
Garage Block Site Between 43/44 & 45/46
Berkeley Close Ruislip HA4 6LE

SHEET
Proposed Elevations-South East & South West

CLIENT

Mr S Gupta

Date

24.06.2019

Drawn by

Author

Checked by

Checker

Project number
Berkeley Close


Scale 1:50 @ A3

DRWAING NUMBER

A102

REV

All external windows to be white
uPVC to match existing street scene

 

VISUAL SCALE 1:100 @ A3




1 North East - Front Elevation

1 : 100

Anthracite aluminium bifold patio doors

Black downpipes, gutter and fascia

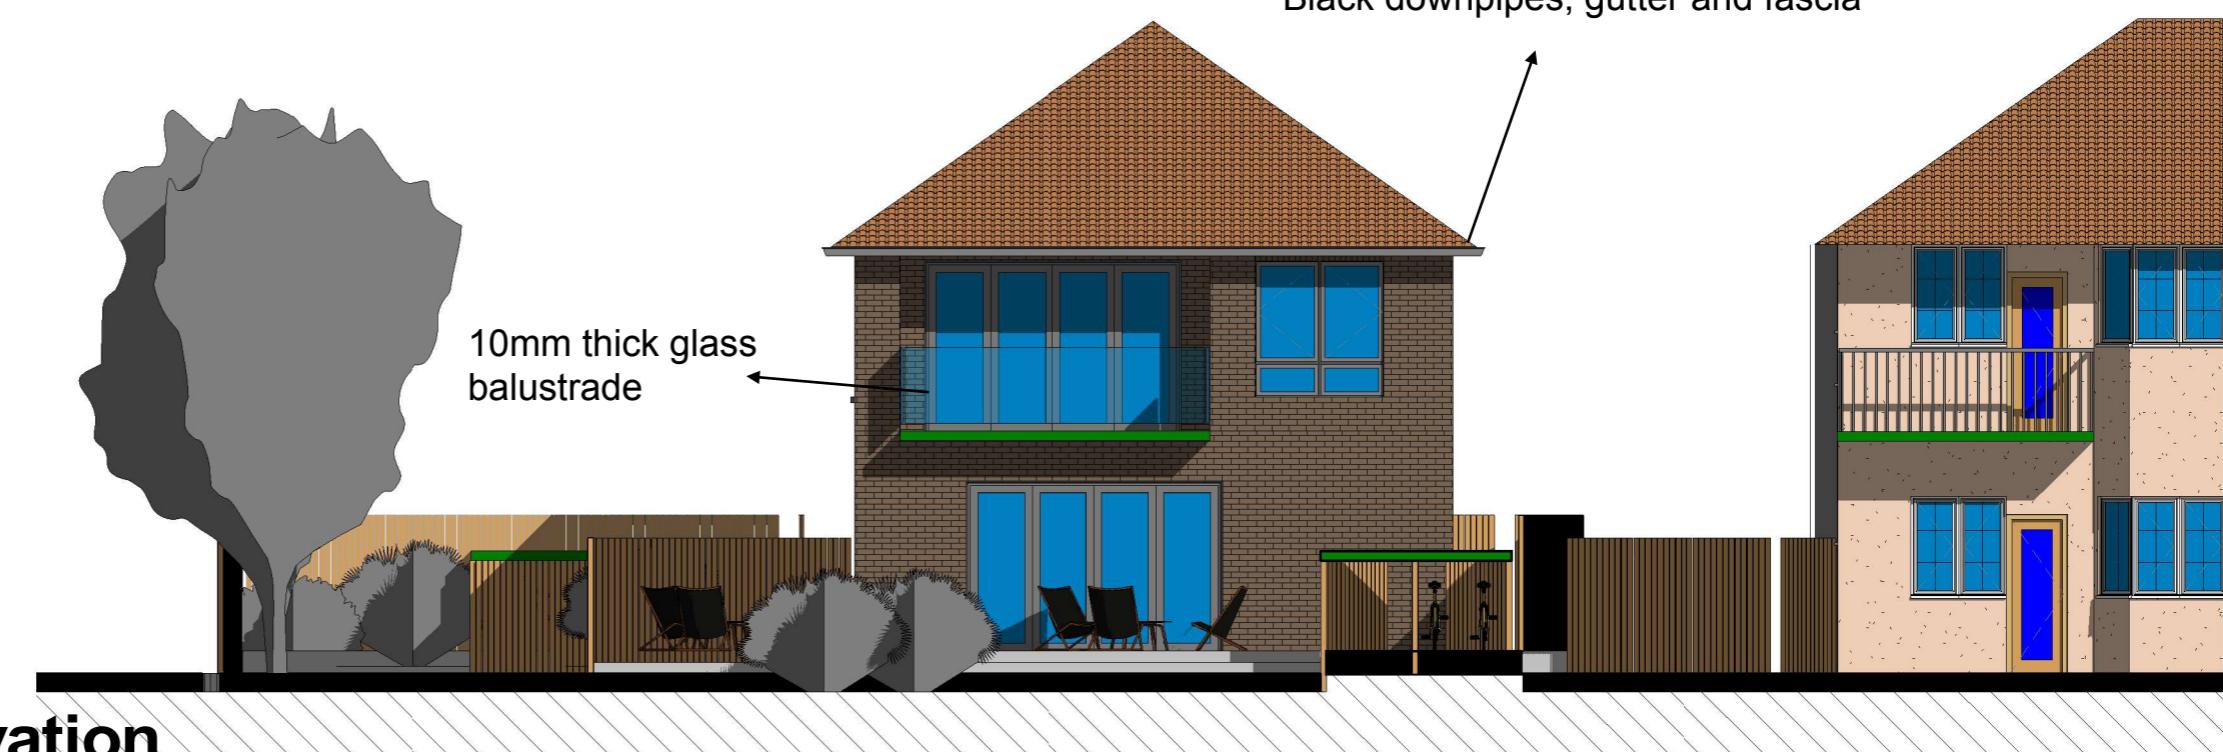

2 North West - Side Elevation

1 : 100

GENERAL NOTES:

1. DO NOT SCALE FROM THE DRAWINGS
2. ALL DIMENSIONS ARE IN MILLIMETER.
3. VERIFY ALL DIMENSIONS AND CONDITIONS BEFORE BUILDING OR STARTING CONSTRUCTION.
4. NOTIFY THE DESIGNER IMMEDIATELY OF ANY DISCREPANCY OR VARIATION.
5. ALL WORK TO COMPLY WITH CURRENT BUILDING REGULATIONS AND CODES OF PRACTICE.

PROJECT
Garage Block Site Between 43/44 & 45/46
Berkeley Close Ruislip HA4 6LE

SHEET
Proposed Elevations-North East & West

CLIENT

Mr S Gupta

Date

24.06.2019

Drawn by

Author

Checked by

Checker

Project number
Berkeley Close

Scale 1:50 @ A3

DRWAING NUMBER

A103

REV