

VISUAL SCALE 1:500 @ A3




Tree Protection Measures

On-site trees to be protected using heras fences at least 1.5m high, as shown in the image.

No material or tools to be left within this protected zone.

No construction activities resulting in dust or debris to be carried out near this zone

No excavation to be done near this zone to protect root areas

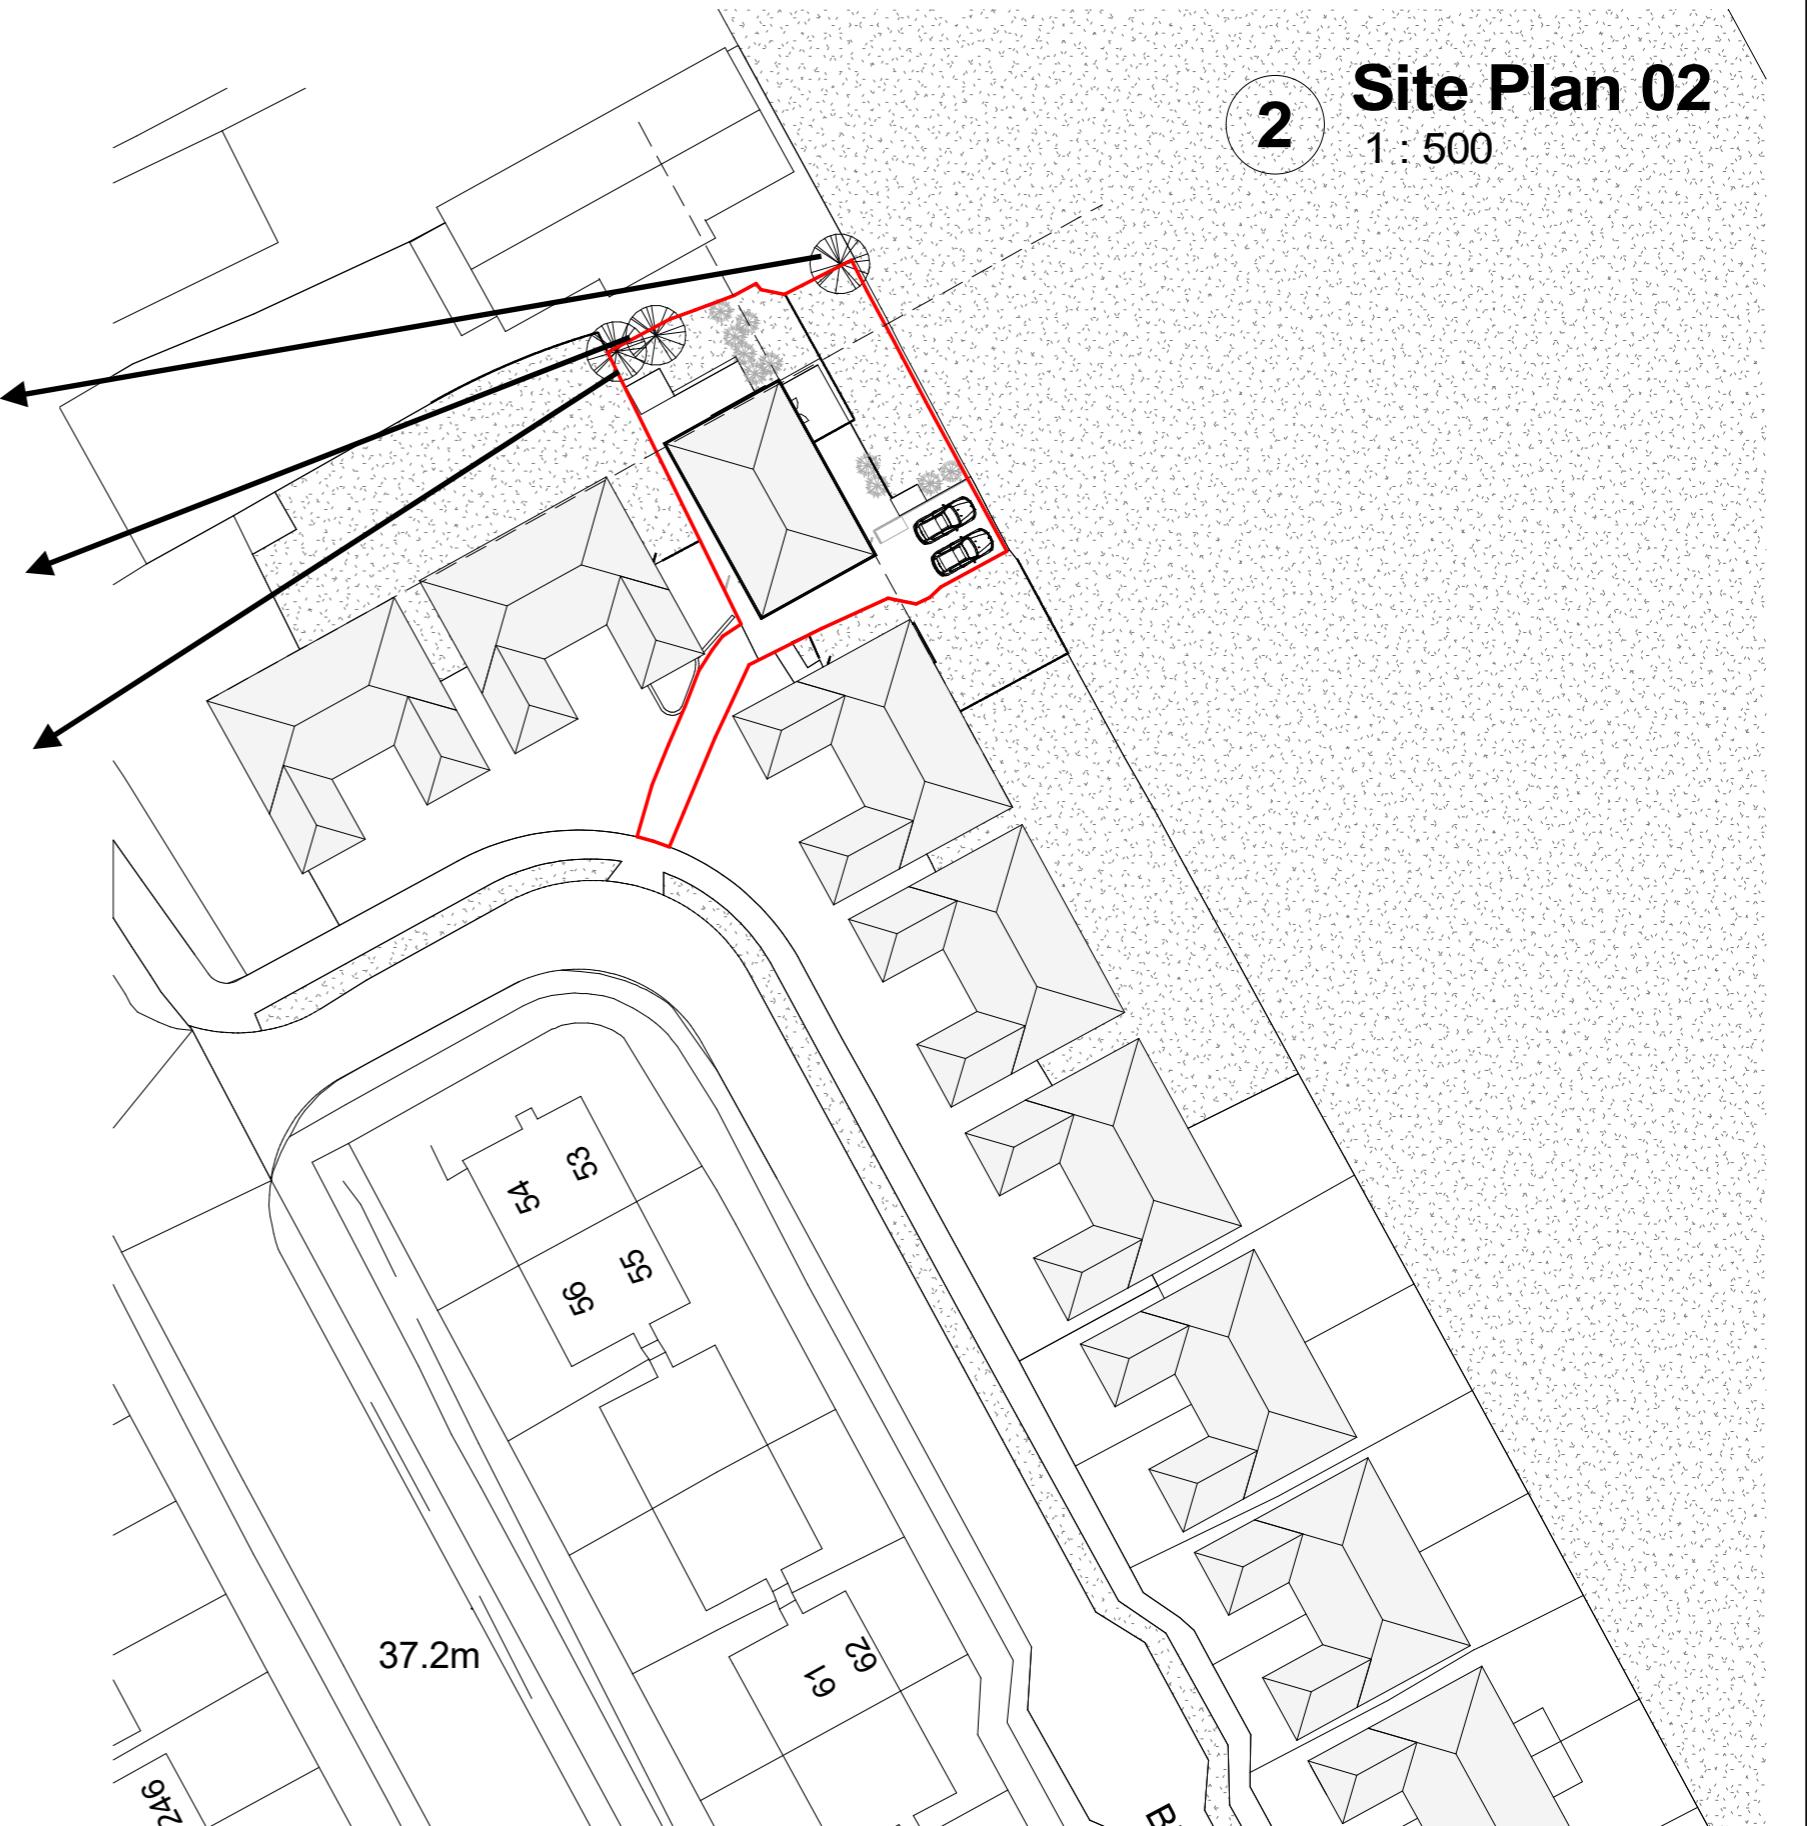

GENERAL NOTES:

1. DO NOT SCALE FROM THE DRAWINGS
2. ALL DIMENSIONS ARE IN MILLIMETER.
3. VERIFY ALL DIMENSIONS AND CONDITIONS BEFORE BUILDING OR STARTING CONSTRUCTION.
4. NOTIFY THE DESIGNER IMMEDIATELY OF ANY DISCREPANCY OR VARIATION.
5. ALL WORK TO COMPLY WITH CURRENT BUILDING REGULATIONS AND CODES OF PRACTICE.

PROJECT
Garage Block Site Between 43/44 & 45/46
Berkeley Close Ruislip HA4 6LE

SHEET

Site Plan

CLIENT

Mr S Gupta

Date

24.06.2019

Drawn by

Author

Checked by

Checker

Project number
Berkeley Close

Scale 1:50 @ A3)

DRWAING NUMBER

A101

REV