



1 North East - Front Elevation

1 : 100



2 North West - Side Elevation

1 : 100

GENERAL NOTES:

1. DO NOT SCALE FROM THE DRAWINGS
2. ALL DIMENSIONS ARE IN MILLIMETER.
3. VERIFY ALL DIMENSIONS AND CONDITIONS BEFORE BUILDING OR STARTING CONSTRUCTION.
4. NOTIFY THE DESIGNER IMMEDIATELY OF ANY DISCREPANCY OR VARIATION.
5. ALL WORK TO COMPLY WITH CURRENT BUILDING REGULATIONS AND CODES OF PRACTICE.


PROJECT
Garage Block Site Between 43/44 & 45/46
Berkeley Close Ruislip HA4 6LE

SHEET
Proposed Elevations-North East & West

CLIENT	Mr S Gupta	
Date	Project number	Scale 1:50 @ A3)
24.06.2019	Berkeley Close	
Drawn by		REV
Author	REVISED	
Checked by		
Checker		



1 South East - Side Elevation
1 : 100

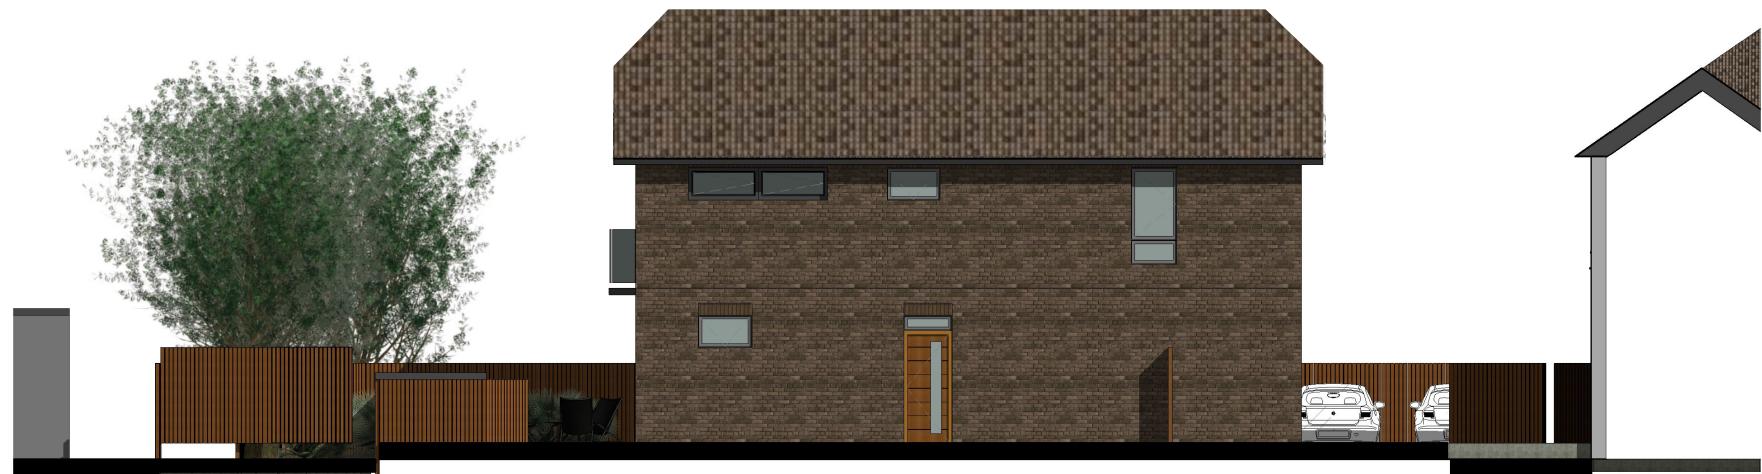

2 South West - Rear Elevation
1 : 100

GENERAL NOTES:

1. DO NOT SCALE FROM THE DRAWINGS
2. ALL DIMENTIONS ARE IN MILLIMETER.
3. VERIFY ALL DIMENSIONS AND CONDITIONS BEFORE BUILDING OR STARTING CONSTRUCTION.
4. NOTIFY THE DESIGNER IMMEDIATELY OF ANY DISCREPANCY OR VARIATION.
5. ALL WORK TO COMPLY WITH CURRENT BUILDING REGULATIONS AND CODES OF PRACTICE.

PROJECT
Garage Block Site Between 43/44 & 45/46
Berkeley Close Ruislip HA4 6LE

SHEET
Proposed Elevations-South East & South
West

CLIENT
Mr S Gupta

Date
24.06.2019
Drawn by

Project number
Berkeley Close

Scale 1:50 @ A3

Author

Checked by

Checker

REVISED