



VISUAL SCALE 1:100 @ A3

 

VISUAL SCALE 1:200 @ A3

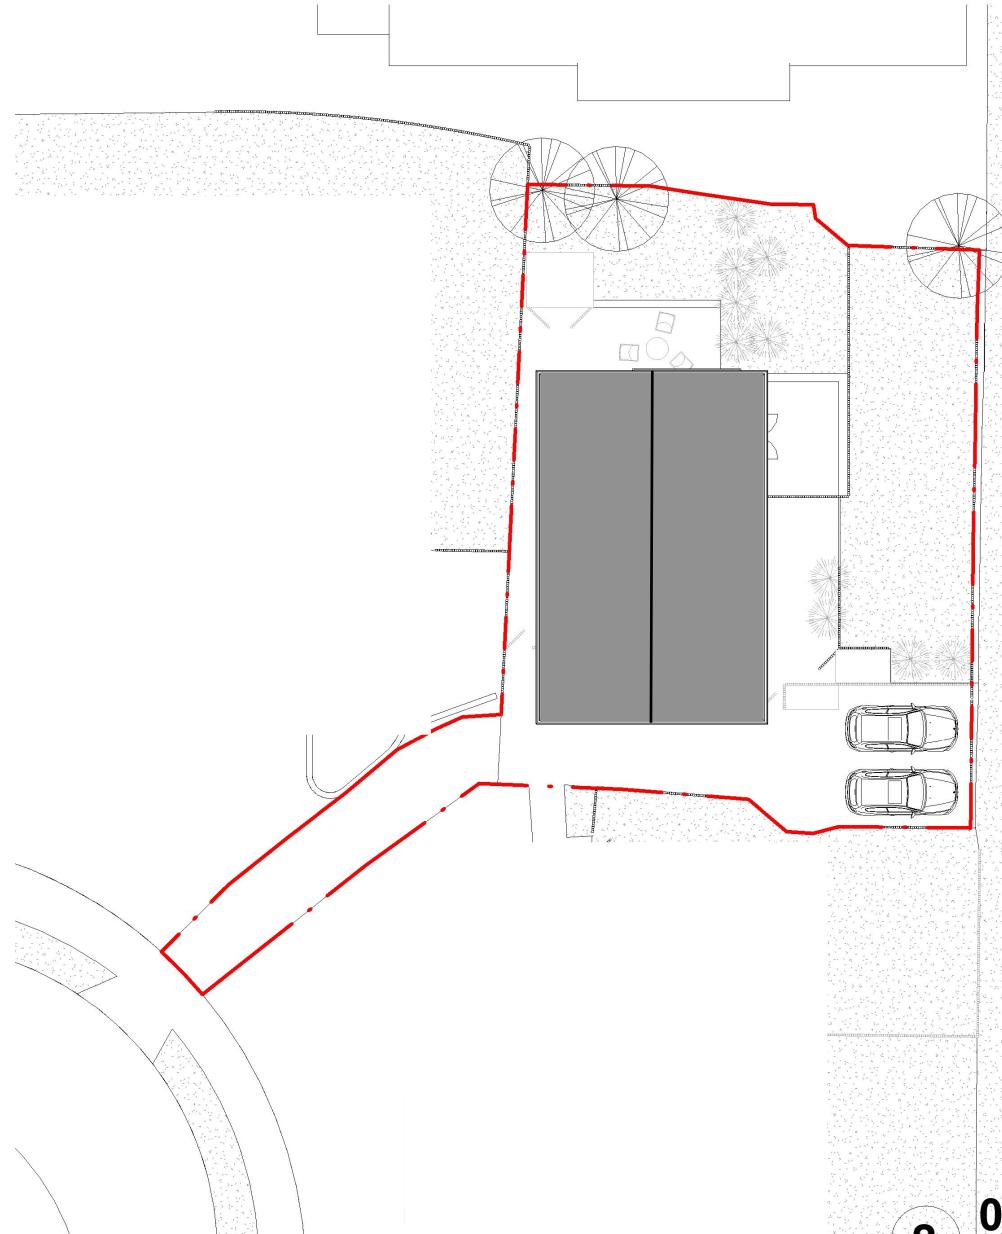

2

03_Roof
1 : 200

GENERAL NOTES:

1. DO NOT SCALE FROM THE DRAWINGS
2. ALL DIMENTIONS ARE IN MILLIMETER.
3. VERIFY ALL DIMENSIONS AND CONDITIONS BEFORE BUILDING OR STARTING CONSTRUCTION.
4. NOTIFY THE DESIGNER IMMEDIATELY OF ANY DISCREPANCY OR VARIATION.
5. ALL WORK TO COMPLY WITH CURRENT BUILDING REGULATIONS AND CODES OF PRACTICE.

PROJECT
Garage Block Site Between 43/44 & 45/46
Berkeley Close Ruislip HA4 6LE

SHEET

01_FFL & Roof Plan

CLIENT

Mr S Gupta

Date

24.06.2019

Project number
Berkeley Close

Scale 1:50 @ A3

Drawn by

Author

Checked by

Checker

REVISED