



1 North East - Front Elevation

1 : 100



2 North West - Side Elevation

1 : 100

GENERAL NOTES:

1. DO NOT SCALE FROM THE DRAWINGS
2. ALL DIMENTIONS ARE IN MILLIMETER.
3. VERIFY ALL DIMENSIONS AND CONDITIONS BEFORE BUILDING OR STARTING CONSTRUCTION.
4. NOTIFY THE DESIGNER IMMEDIATELY OF ANY DISCREPANCY OR VARIATION.
5. ALL WORK TO COMPLY WITH CURRENT BUILDING REGULATIONS AND CODES OF PRACTICE.


PROJECT
Garage Block Site Between 43/44 & 45/46
Berkeley Close Ruislip HA4 6LE

SHEET
Proposed Elevations-North East & West

CLIENT	Mr S Gupta	
Date	Project number	Scale 1:50 @ A3)
24.06.2019	Berkeley Close	
Drawn by	DRWAING NUMBER	REV
Author		
Checked by		
Checker	A103	



1 South East - Side Elevation
1 : 100

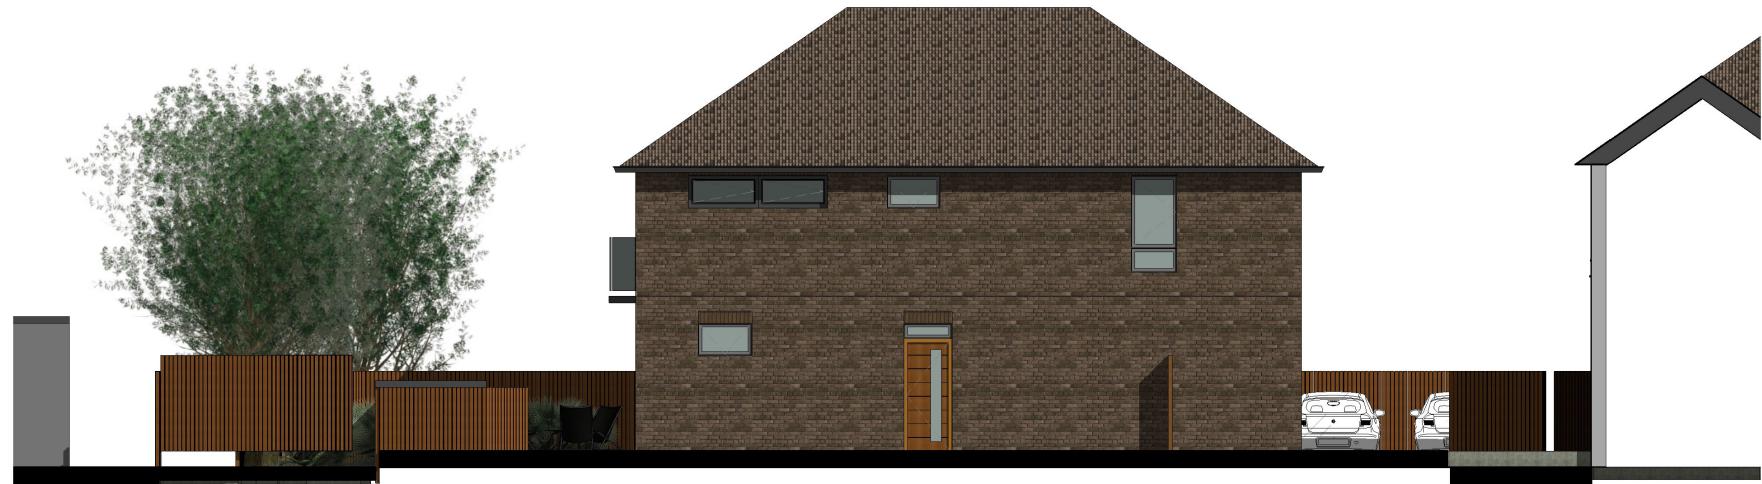

2 South West - Rear Elevation
1 : 100

GENERAL NOTES:

1. DO NOT SCALE FROM THE DRAWINGS
2. ALL DIMENTIONS ARE IN MILLIMETER.
3. VERIFY ALL DIMENSIONS AND CONDITIONS BEFORE BUILDING OR STARTING CONSTRUCTION.
4. NOTIFY THE DESIGNER IMMEDIATELY OF ANY DISCREPANCY OR VARIATION.
5. ALL WORK TO COMPLY WITH CURRENT BUILDING REGULATIONS AND CODES OF PRACTICE.

PROJECT
Garage Block Site Between 43/44 & 45/46
Berkeley Close Ruislip HA4 6LE

SHEET
Proposed Elevations-South East & South
West

CLIENT Mr S Gupta		
Date 24.06.2019	Project number Berkeley Close	Scale 1:50 @ A3
Drawn by Author	DRWAING NUMBER	REV
Checked by Checker	A102	