


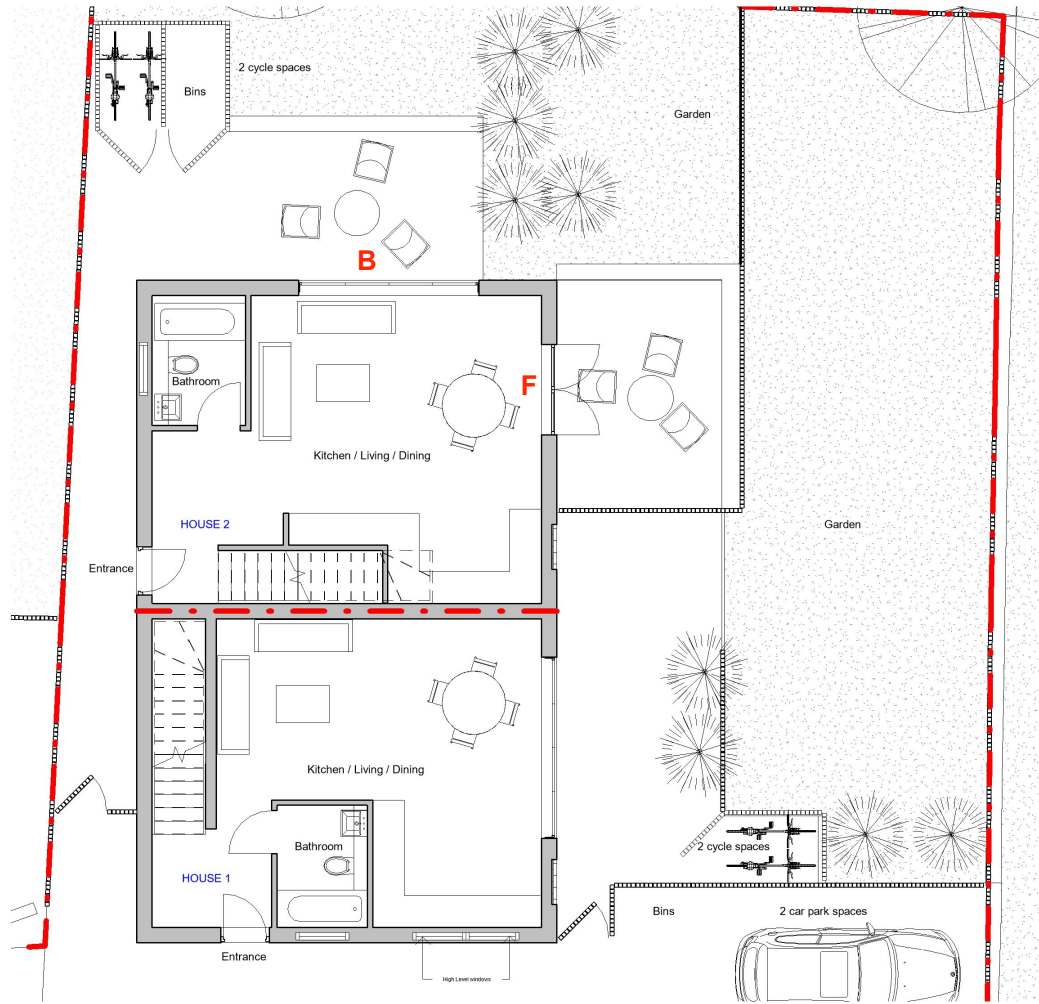

VISUAL SCALE 1:100 @ A3



VISUAL SCALE 1:200 @ A3




1

00_FFL
1 : 100

GENERAL NOTES:

- 1.DO NOT SCALE FROM THE DRAWINGS
- 2.ALL DIMENTIONS ARE IN MILLIMETER.
- 3.VERIFY ALL DIMENSIONS AND CONDITIONS BEFORE BUILDING OR STARTING CONSTRUCTION.
- 4.NOTIFY THE DESIGNER IMMEDIATELY OF ANY DISCREPANCY OR VARIATION.
- 5.ALL WORK TO COMPLY WITH CURRENT BUILDING REGULATIONS AND CODES OF PRACTICE.

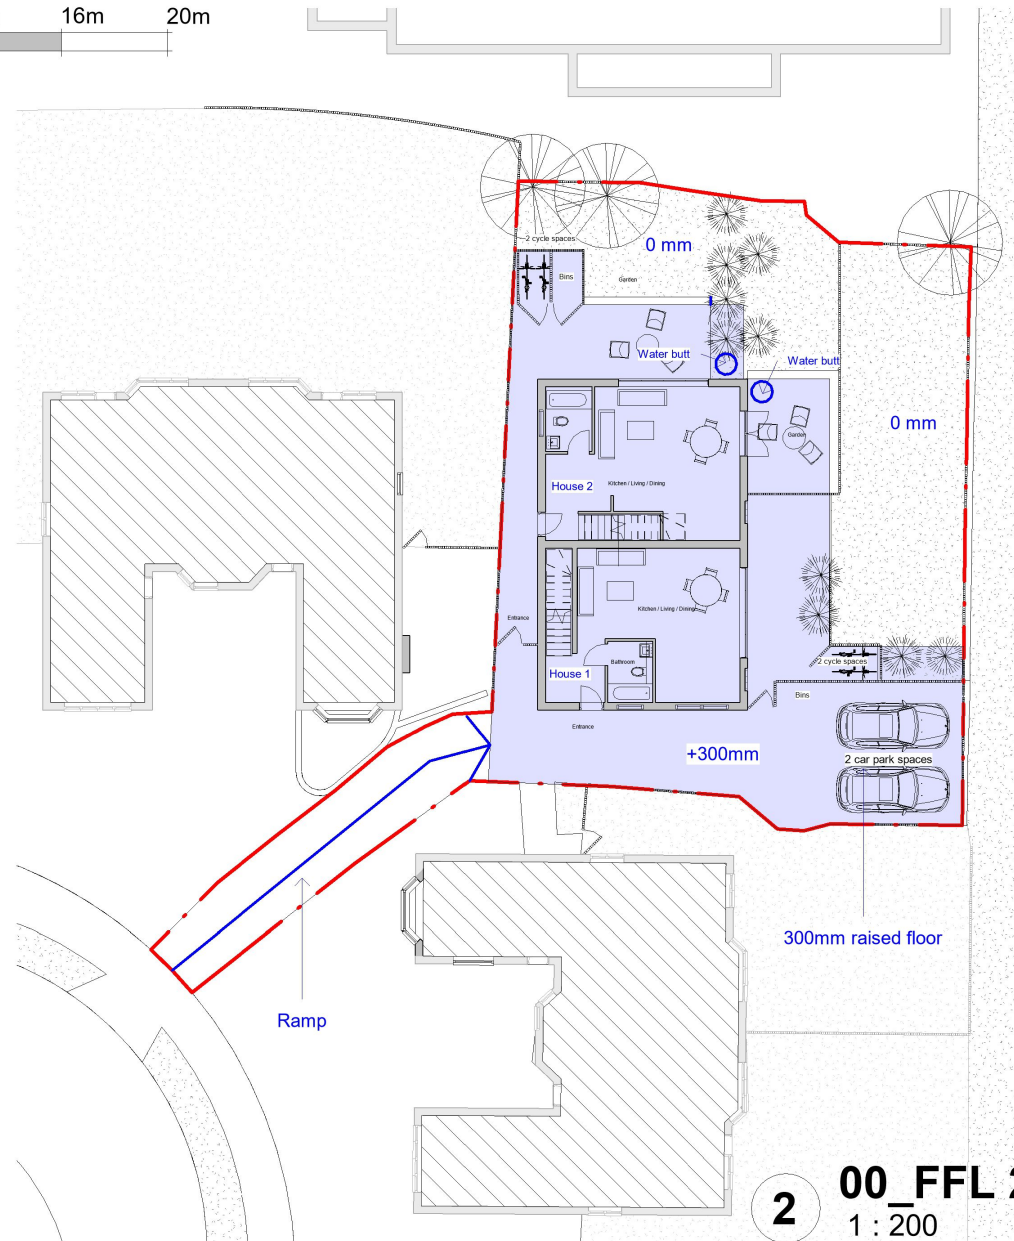

2

00_FFL 200
1 : 200

PROJECT
Garage Block Site Between 43/44 & 45/46
Berkeley Close Ruislip HA4 6LE

SHEET
00_FFL & FFL+200mm

CLIENT
Mr S Gupta


Date 24.06.2019	Project number Berkeley Close	Scale 1:50 @ A3)
Drawn by	DRWAING NUMBER	REV
Author	A104	
Checked by		
Checker		

0m 2m 4m 6m 8m 10m


VISUAL SCALE 1:100 @ A3

0m 4m 8m 12m 16m 20m

VISUAL SCALE 1:200 @ A3

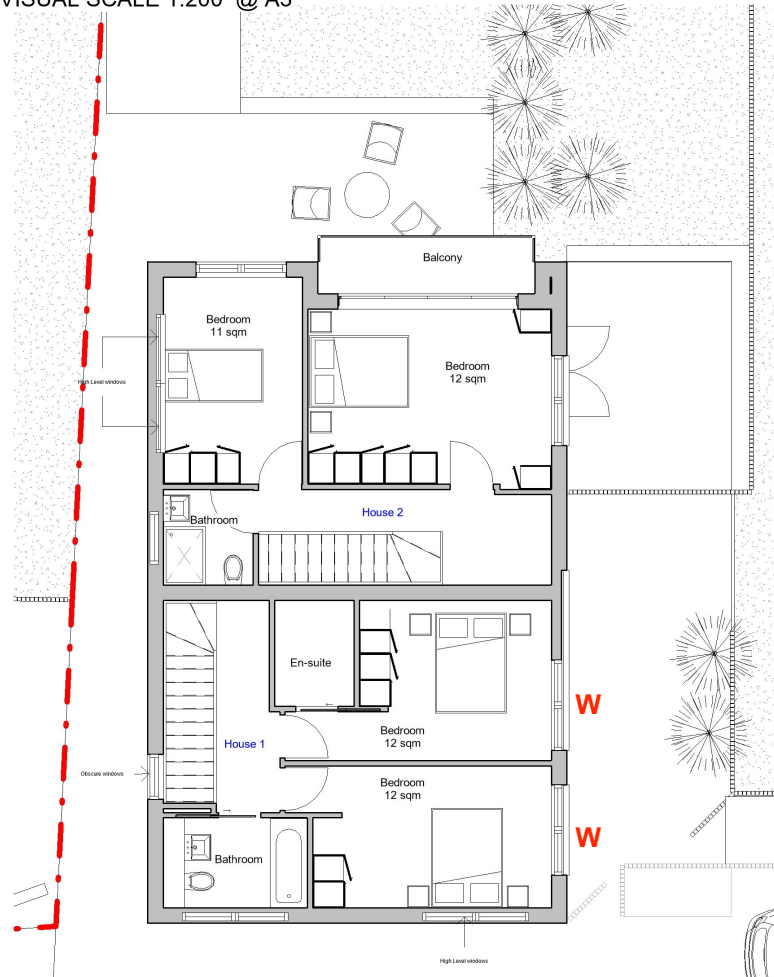

1 01_FFL
1 : 100

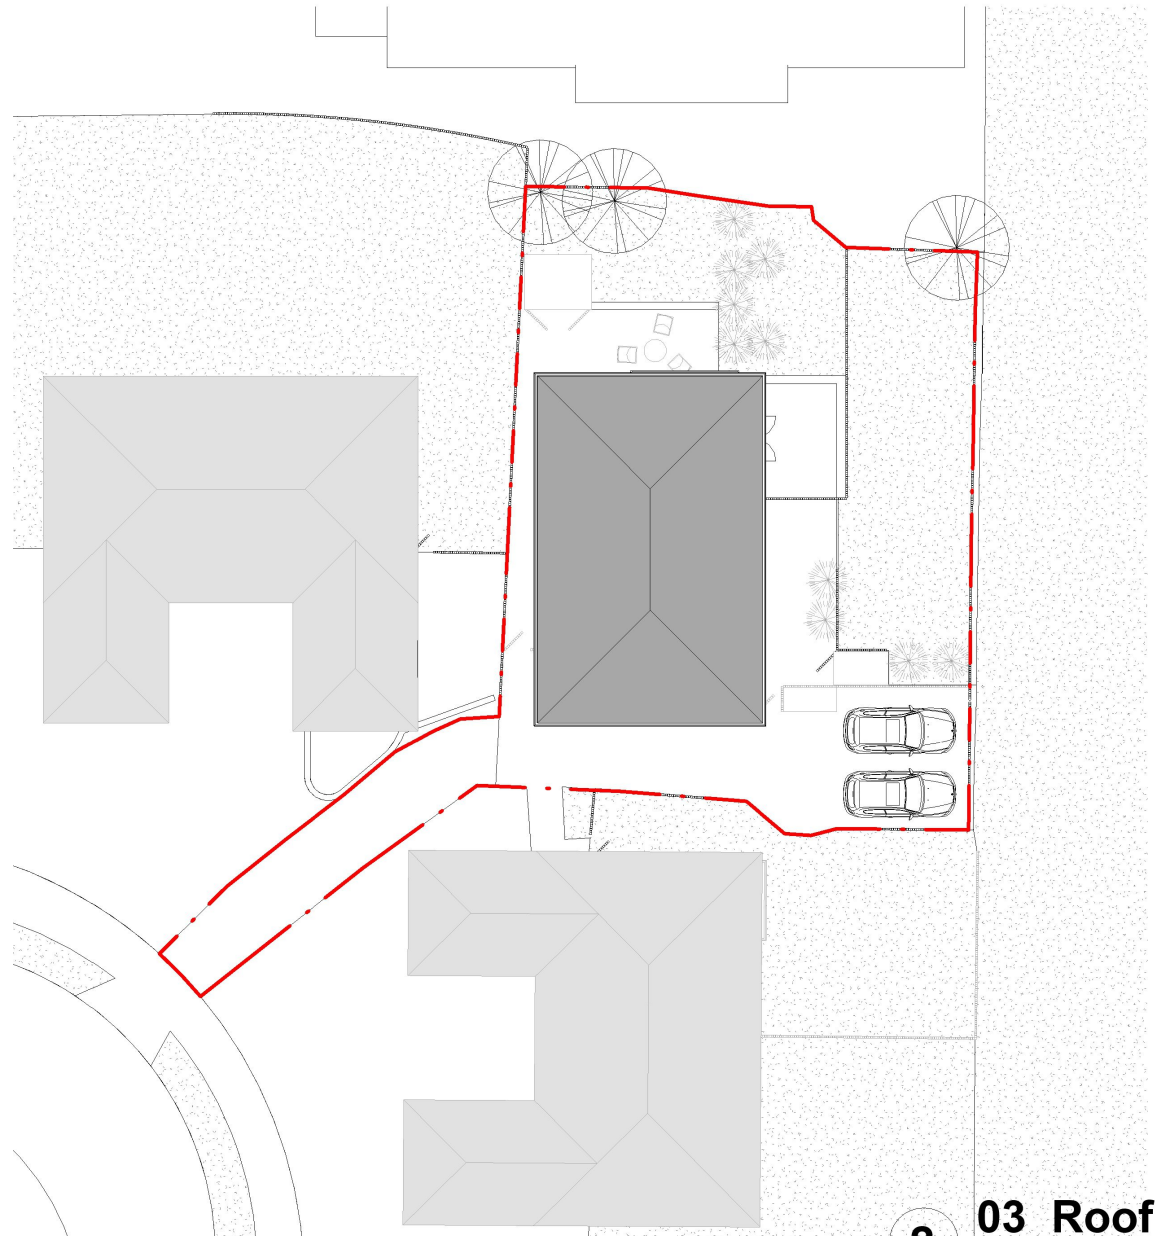

2 03_Roof
1 : 200

GENERAL NOTES:

- 1.DO NOT SCALE FROM THE DRAWINGS
- 2.ALL DIMENSIONS ARE IN MILLIMETER.
- 3.VERIFY ALL DIMENSIONS AND CONDITIONS BEFORE BUILDING OR STARTING CONSTRUCTION.
- 4.NOTIFY THE DESIGNER IMMEDIATELY OF ANY DISCREPANCY OR VARIATION.
- 5.ALL WORK TO COMPLY WITH CURRENT BUILDING REGULATIONS AND CODES OF PRACTICE.

PROJECT
Garage Block Site Between 43/44 & 45/46
Berkeley Close Ruislip HA4 6LE

SHEET
01_FFL & Roof Plan

CLIENT
Mr S Gupta

Date 24.06.2019	Project number Berkeley Close	Scale 1:50 @ A3)
Drawn by Author	DRWAING NUMBER	REV
Checked by Checker	A105	