


0m 2m 4m 6m 8m 10m

VISUAL SCALE 1:100 @ A3



1 North East - Front Elevation

1 : 100

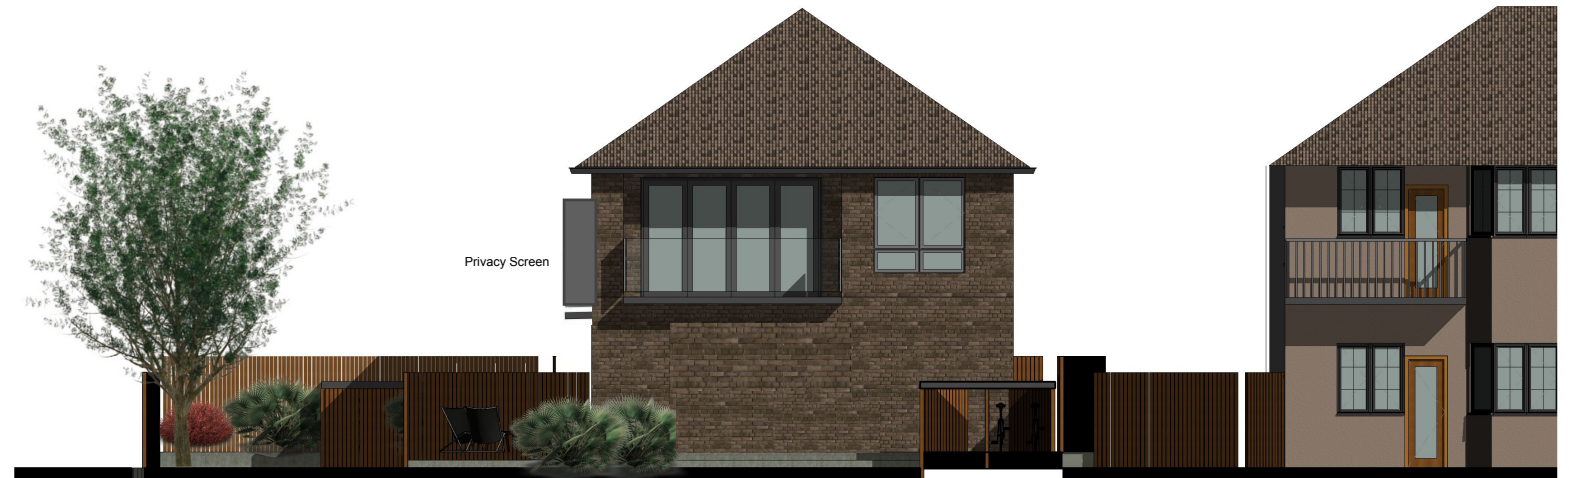

2 North West - Side Elevation

1 : 100

GENERAL NOTES:

- 1.DO NOT SCALE FROM THE DRAWINGS
- 2.ALL DIMENTIONS ARE IN MILLIMETER.
- 3.VERIFY ALL DIMENSIONS AND CONDITIONS BEFORE BUILDING OR STARTING CONSTRUCTION.
- 4.NOTIFY THE DESIGNER IMMEDIATELY OF ANY DISCREPANCY OR VARIATION.
- 5.ALL WORK TO COMPLY WITH CURRENT BUILDING REGULATIONS AND CODES OF PRACTICE.

PROJECT
Garage Block Site Between 43/44 & 45/46
Berkeley Close Ruislip HA4 6LE

SHEET
Proposed Elevations-North East & West

CLIENT
Mr S Gupta

Date 24.06.2019	Project number Berkeley Close	Scale 1:50 @ A3)
Drawn by Author	DRWAING NUMBER	REV
Checked by Checker	A103	B



1

South East - Side Elevation

1 : 100



2

South West - Rear Elevation

1 : 100

GENERAL NOTES:

- 1.DO NOT SCALE FROM THE DRAWINGS
- 2.ALL DIMENSIONS ARE IN MILLIMETER.
- 3.VERIFY ALL DIMENSIONS AND CONDITIONS BEFORE BUILDING OR STARTING CONSTRUCTION.
- 4.NOTIFY THE DESIGNER IMMEDIATELY OF ANY DISCREPANCY OR VARIATION.
- 5.ALL WORK TO COMPLY WITH CURRENT BUILDING REGULATIONS AND CODES OF PRACTICE.

PROJECT

Garage Block Site Between 43/44 & 45/46
Berkeley Close Ruislip HA4 6LE

SHEET

Proposed Elevations-South East & South
West

CLIENT

Mr S Gupta

Date
24.06.2019

Drawn by

Author

Checked by
Checker

Project number
Berkeley Close

DRWAING NUMBER

A102

Scale 1:50 @ A3)

REV

B