




VISUAL SCALE 1:100 @ A3




VISUAL SCALE 1:200 @ A3

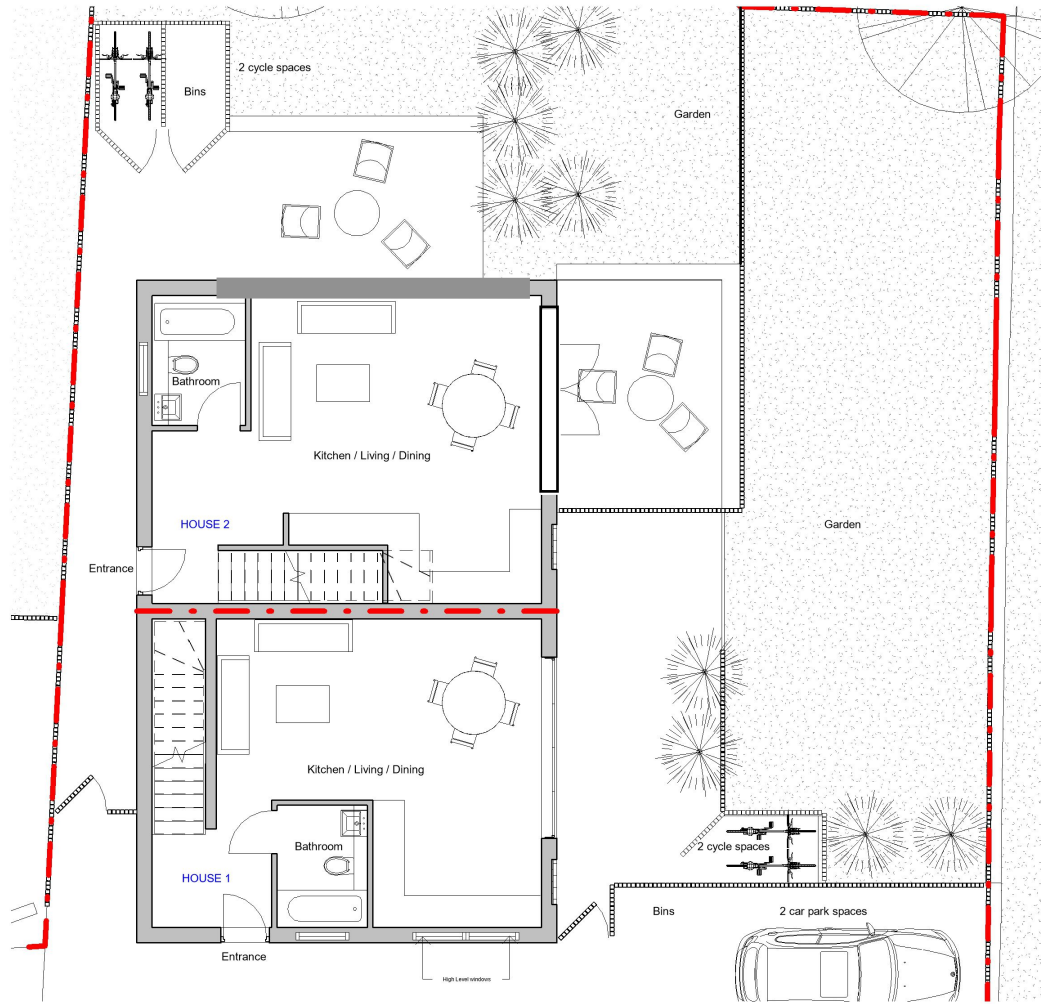

1 00_FFL
1 : 100

GENERAL NOTES:	
1.DO NOT SCALE FROM THE DRAWINGS	
2.ALL DIMENTIONS ARE IN MILLIMETER.	
3.VERIFY ALL DIMENSIONS AND CONDITIONS BEFORE BUILDING OR STARTING CONSTRUCTION.	
4.NOTIFY THE DESIGNER IMMEDIATELY OF ANY DISCREPANCY OR VARIATION.	
5.ALL WORK TO COMPLY WITH CURRENT BUILDING REGULATIONS AND CODES OF PRACTICE.	

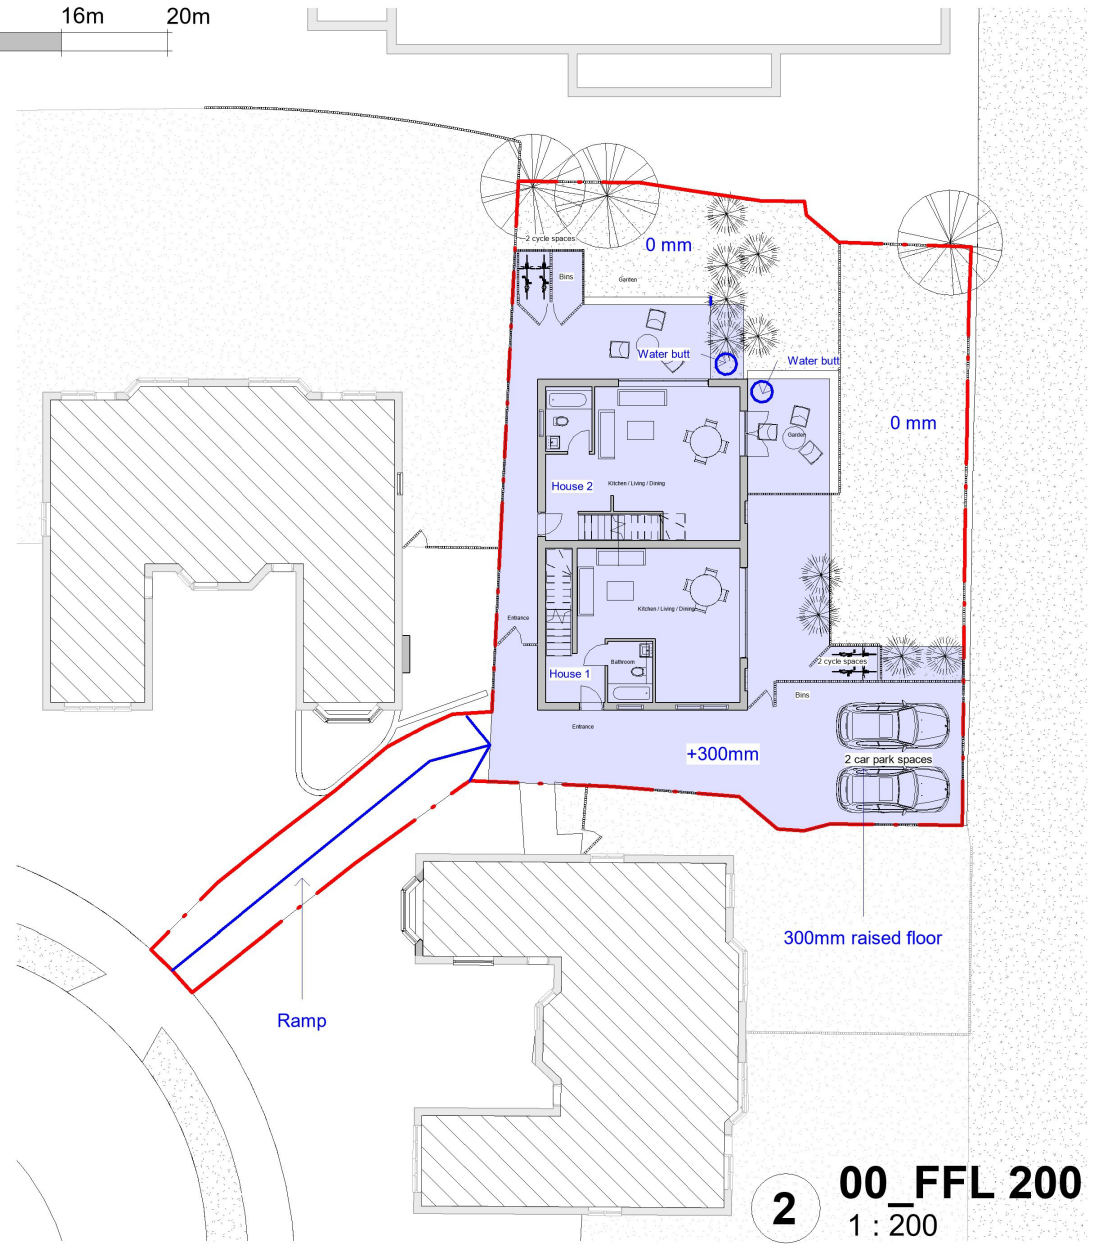

2 00_FFL 200
1 : 200


PROJECT Garage Block Site Between 43/44 & 45/46 Berkeley Close Ruislip HA4 6LE		CLIENT Mr S Gupta	
SHEET 00_FFL & FFL+200mm	Date 24.06.2019	Project number Berkeley Close	Scale 1:50 @ A3)
	Drawn by	DRWAING NUMBER	
	Author	A104	
	Checked by Checker	REV B	

0m 2m 4m 6m 8m 10m



VISUAL SCALE 1:100 @ A3

0m 4m 8m 12m 16m 20m

VISUAL SCALE 1:200 @ A3

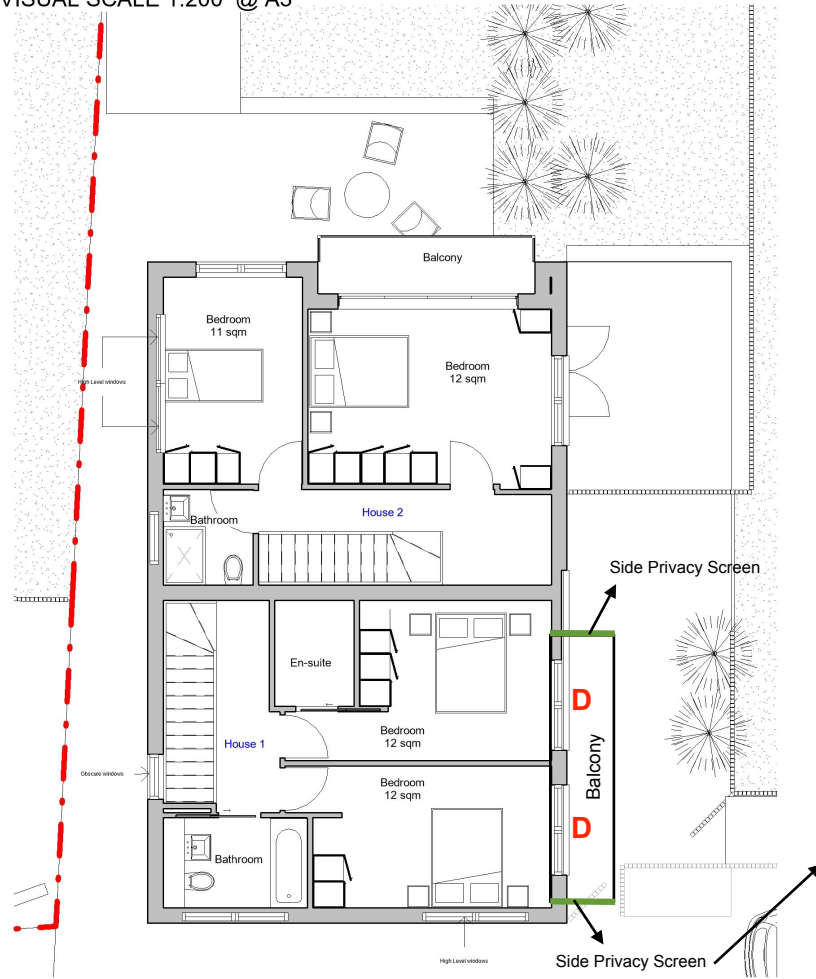

1 01_FFL
1 : 100

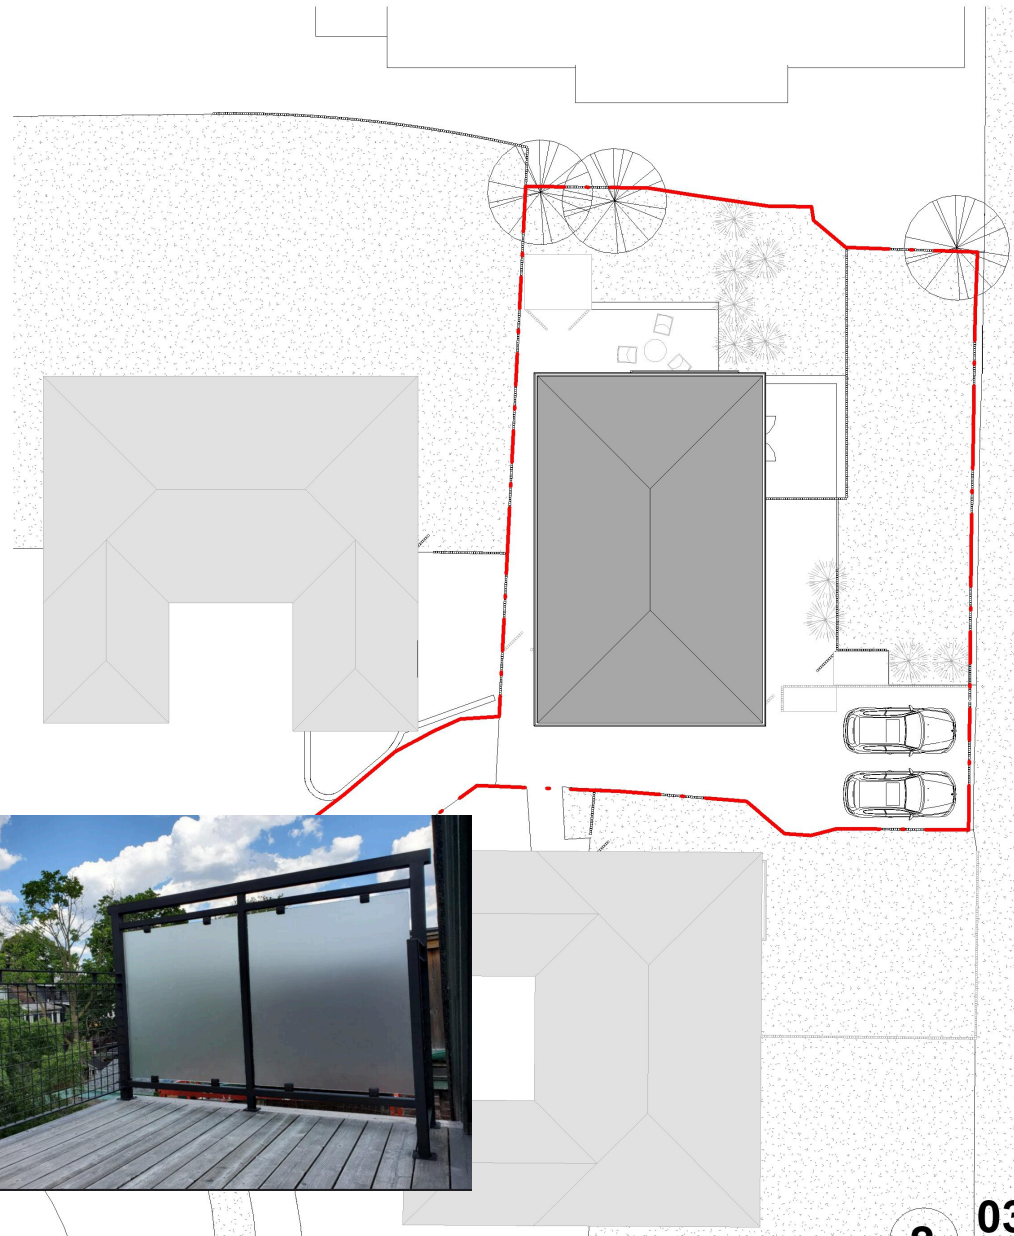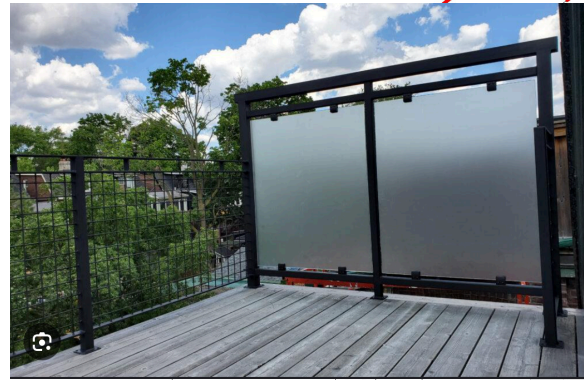

2 03_Roof
1 : 200

GENERAL NOTES:

- 1.DO NOT SCALE FROM THE DRAWINGS
- 2.ALL DIMENSIONS ARE IN MILLIMETER.
- 3.VERIFY ALL DIMENSIONS AND CONDITIONS BEFORE BUILDING OR STARTING CONSTRUCTION.
- 4.NOTIFY THE DESIGNER IMMEDIATELY OF ANY DISCREPANCY OR VARIATION.
- 5.ALL WORK TO COMPLY WITH CURRENT BUILDING REGULATIONS AND CODES OF PRACTICE.

PROJECT
Garage Block Site Between 43/44 & 45/46
Berkeley Close Ruislip HA4 6LE

SHEET
01_FFL & Roof Plan

CLIENT
Mr S Gupta

Date 24.06.2019	Project number Berkeley Close	Scale 1:50 @ A3)
Drawn by Author	DRWAING NUMBER A105	REV B
Checked by Checker		