




VISUAL SCALE 1:100 @ A3




VISUAL SCALE 1:200 @ A3

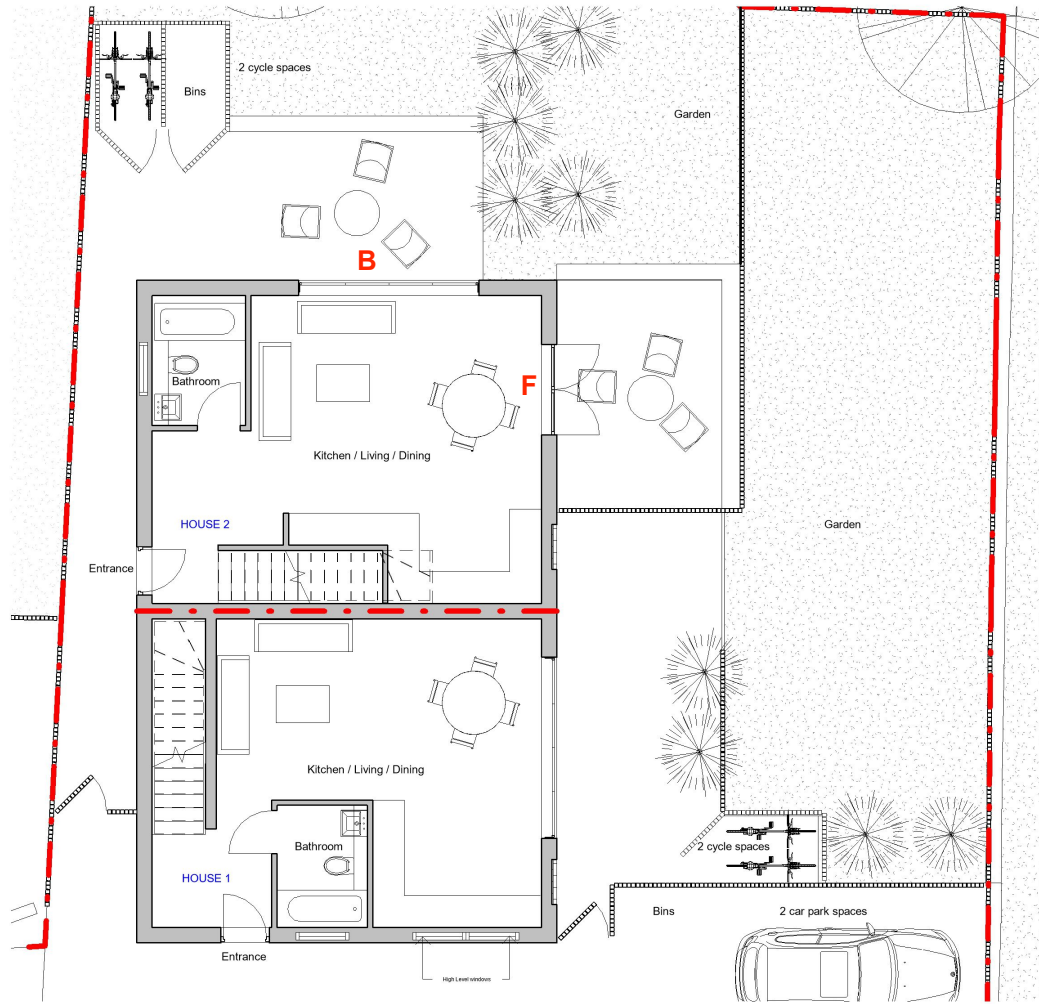

1 00_FFL
1 : 100

GENERAL NOTES:	
1.DO NOT SCALE FROM THE DRAWINGS	
2.ALL DIMENTIONS ARE IN MILLIMETER.	
3.VERIFY ALL DIMENSIONS AND CONDITIONS BEFORE BUILDING OR STARTING CONSTRUCTION.	
4.NOTIFY THE DESIGNER IMMEDIATELY OF ANY DISCREPANCY OR VARIATION.	
5.ALL WORK TO COMPLY WITH CURRENT BUILDING REGULATIONS AND CODES OF PRACTICE.	

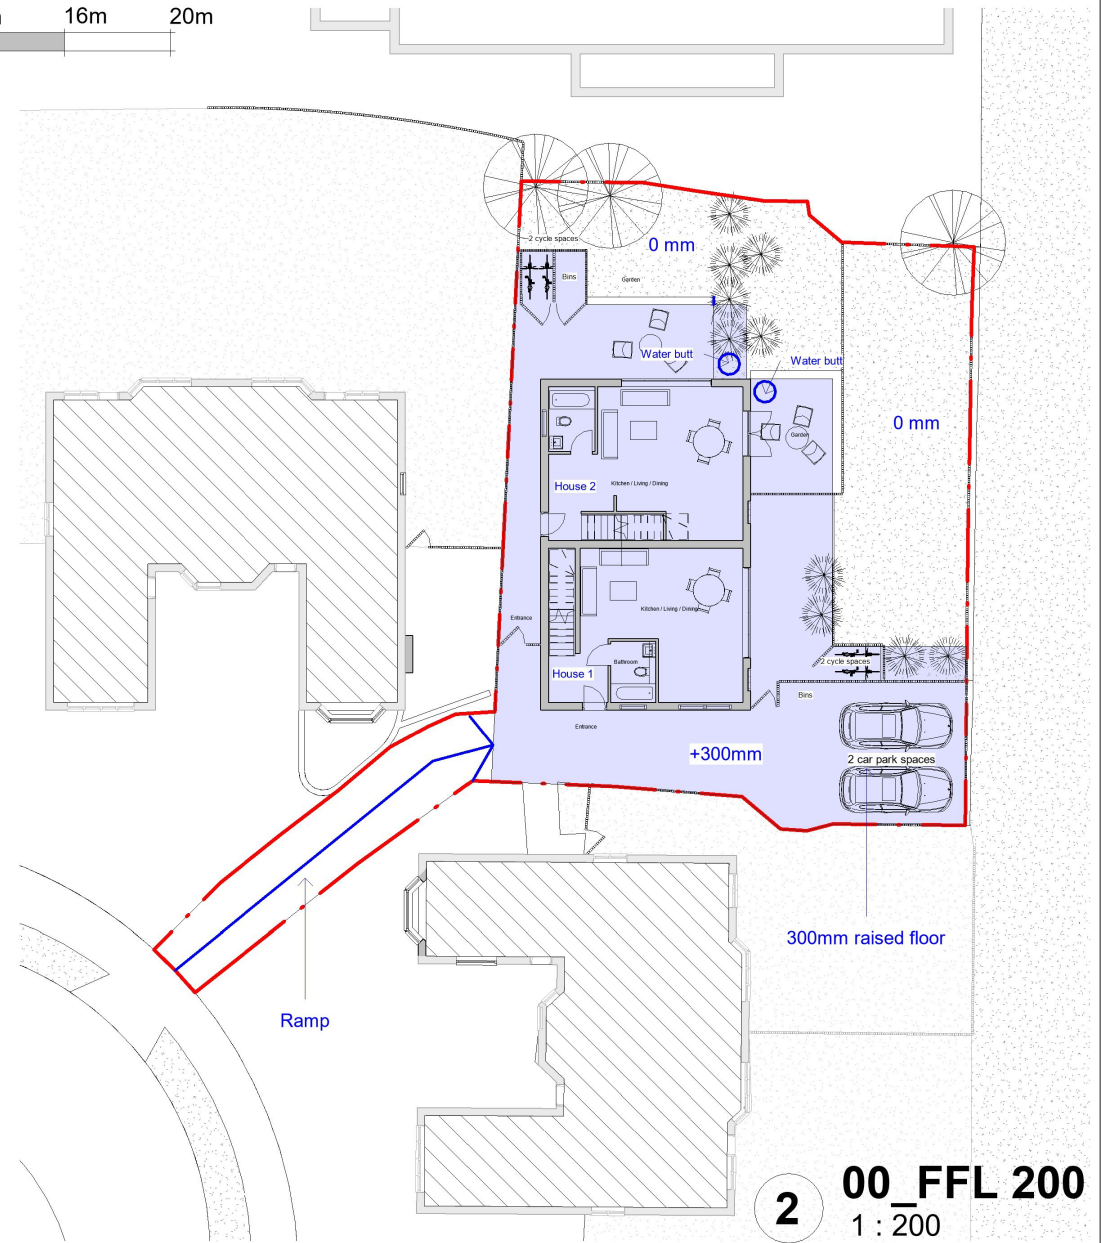

2 00_FFL 200
1 : 200


PROJECT		CLIENT		
Garage Block Site Between 43/44 & 45/46 Berkeley Close Ruislip HA4 6LE		Mr S Gupta		
SHEET	Originally Approved Floor Plans	Date 24.06.2019	Project number Berkeley Close	Scale 1:50 @ A3)
		Drawn by Author	DRWAING NUMBER	
		Checked by Checker	A104	
				REV

0m 2m 4m 6m 8m 10m

VISUAL SCALE 1:100 @ A3


0m 4m 8m 12m 16m 20m

VISUAL SCALE 1:200 @ A3

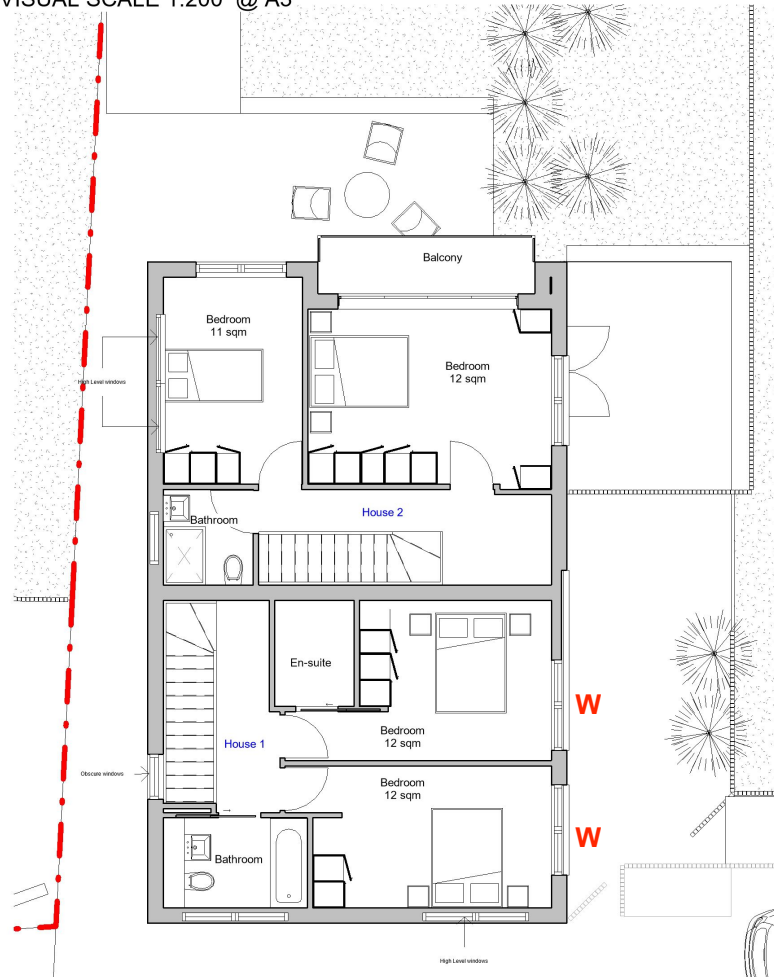

1

01_FFL
1 : 100

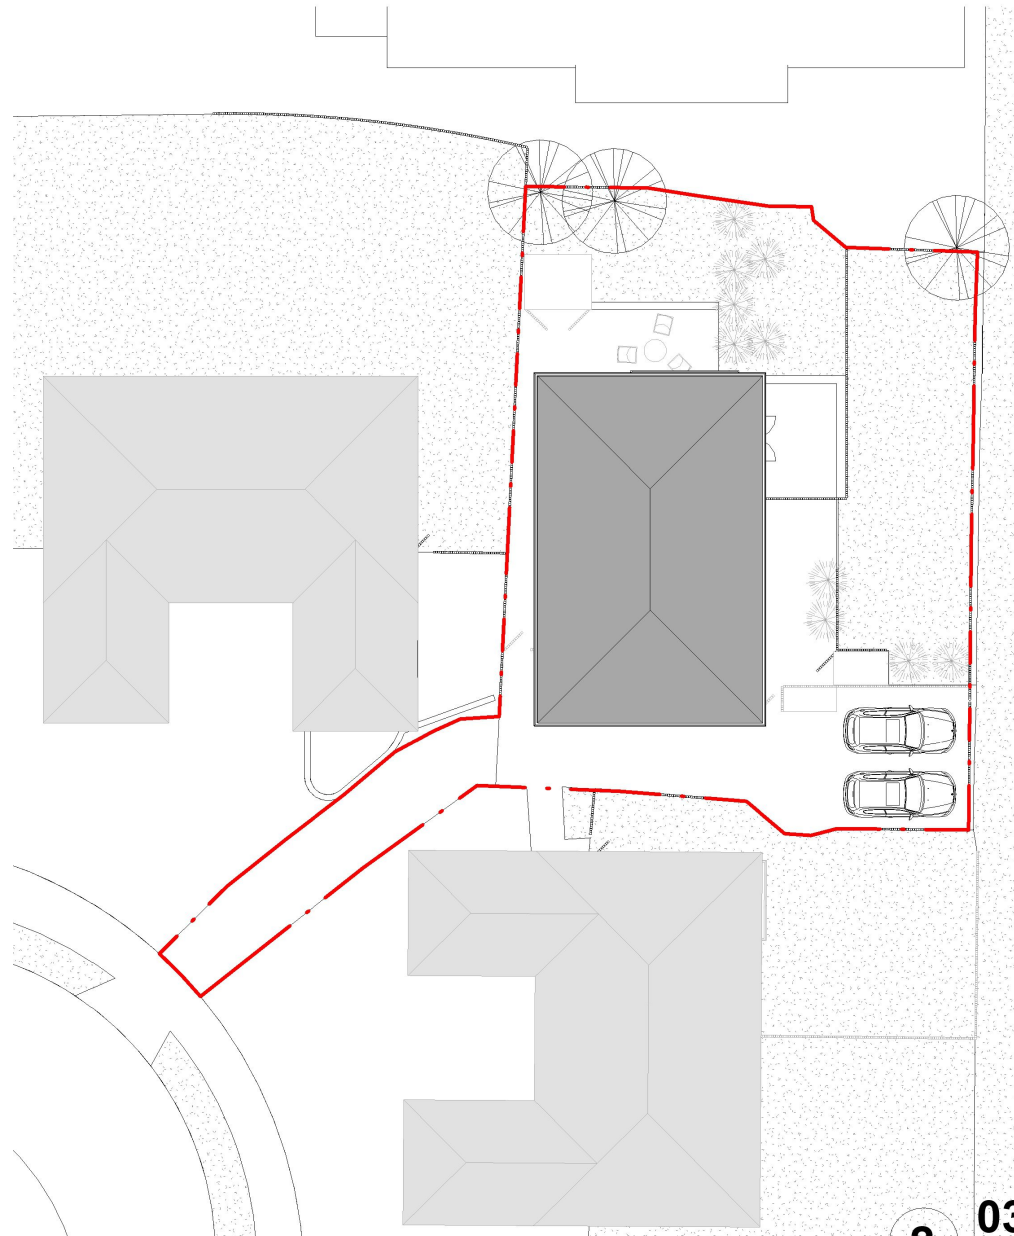

2

03_Roof
1 : 200

GENERAL NOTES:

- 1.DO NOT SCALE FROM THE DRAWINGS
- 2.ALL DIMENSIONS ARE IN MILLIMETER.
- 3.VERIFY ALL DIMENSIONS AND CONDITIONS BEFORE BUILDING OR STARTING CONSTRUCTION.
- 4.NOTIFY THE DESIGNER IMMEDIATELY OF ANY DISCREPANCY OR VARIATION.
- 5.ALL WORK TO COMPLY WITH CURRENT BUILDING REGULATIONS AND CODES OF PRACTICE.

PROJECT
Garage Block Site Between 43/44 & 45/46
Berkeley Close Ruislip HA4 6LE

SHEET
**Originally Approved
Floor Plans**

CLIENT
Mr S Gupta

Date 24.06.2019	Project number Berkeley Close	Scale 1:50 @ A3)
Drawn by Author	DRWAING NUMBER	REV
Checked by Checker	A105	