




VISUAL SCALE 1:100 @ A3



VISUAL SCALE 1:200 @ A3

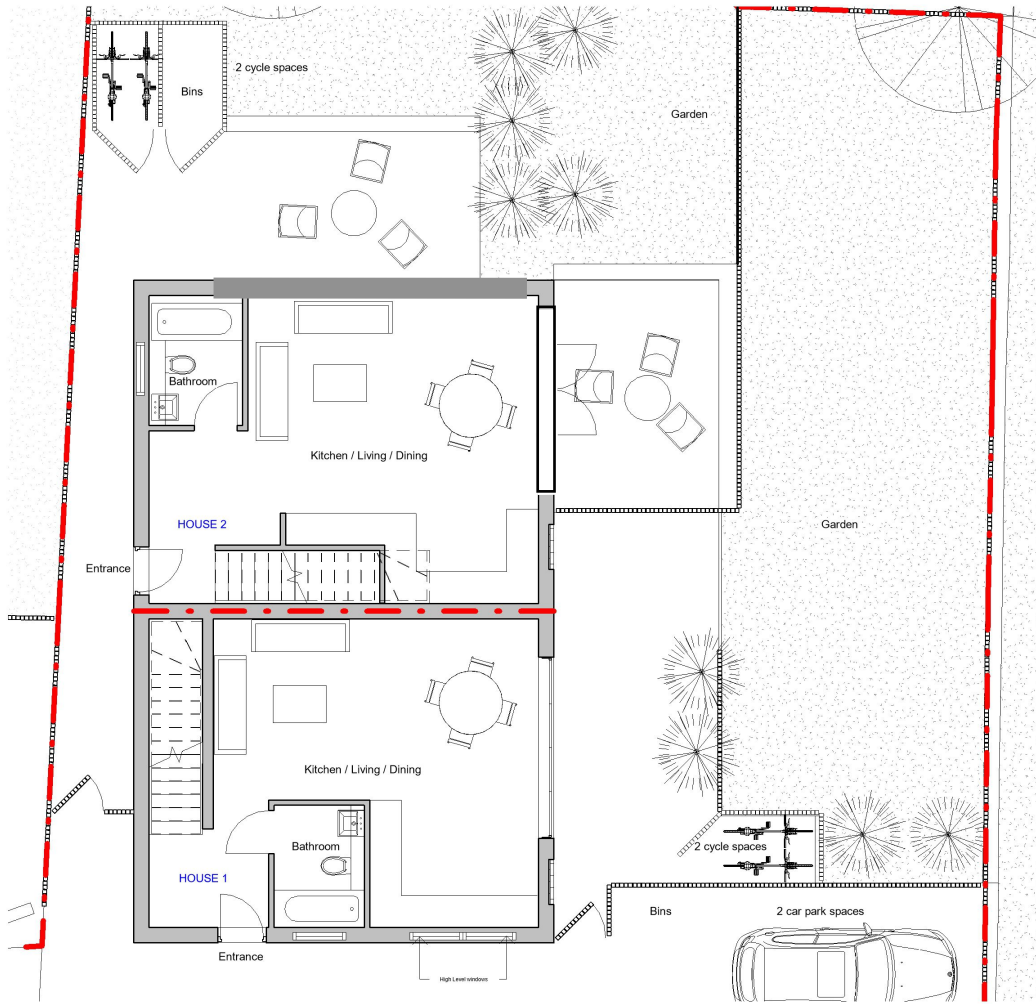

1

00_FFL
1 : 100

GENERAL NOTES:

- 1.DO NOT SCALE FROM THE DRAWINGS
- 2.ALL DIMENSIONS ARE IN MILLIMETER.
- 3.VERIFY ALL DIMENSIONS AND CONDITIONS BEFORE BUILDING OR STARTING CONSTRUCTION.
- 4.NOTIFY THE DESIGNER IMMEDIATELY OF ANY DISCREPANCY OR VARIATION.
- 5.ALL WORK TO COMPLY WITH CURRENT BUILDING REGULATIONS AND CODES OF PRACTICE.

PROJECT

Garage Block Site Between 43/44 & 45/46
Berkeley Close Ruislip HA4 6LE

SHEET

Retrospective Floor Plans

CLIENT

Mr S Gupta


Date
24.06.2019
Drawn by
Author
Checked by
Checker

Project number
Berkeley Close
DRAWING NUMBER
A104


Scale 1:50 @ A3)

REV


B

 

VISUAL SCALE 1:100 @ A3

 

VISUAL SCALE 1:200 @ A3

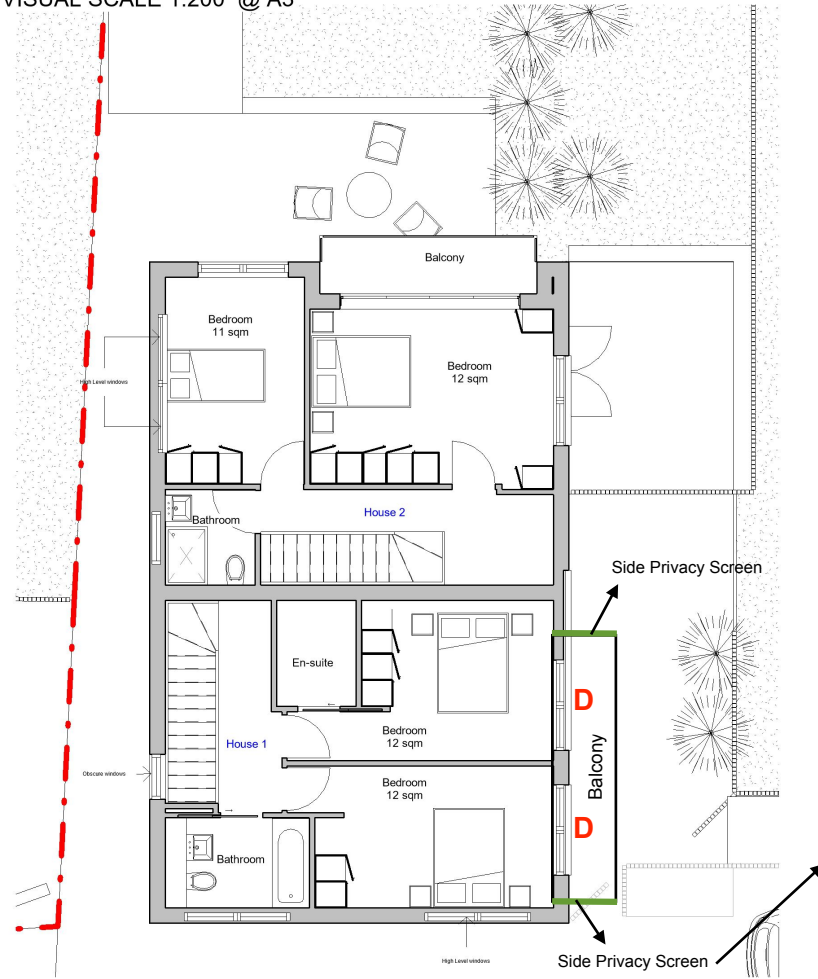

1 01_FFL
1 : 100

GENERAL NOTES:

- 1.DO NOT SCALE FROM THE DRAWINGS
- 2.ALL DIMENTIONS ARE IN MILLIMETER.
- 3.VERIFY ALL DIMENSIONS AND CONDITIONS BEFORE BUILDING OR STARTING CONSTRUCTION.
- 4.NOTIFY THE DESIGNER IMMEDIATELY OF ANY DISCREPANCY OR VARIATION.
- 5.ALL WORK TO COMPLY WITH CURRENT BUILDING REGULATIONS AND CODES OF PRACTICE.

PROJECT
Garage Block Site Between 43/44 & 45/46
Berkeley Close Ruislip HA4 6LE

SHEET
Retrospective Floor Plans

CLIENT
Mr S Gupta

Date 24.06.2019	Project number Berkeley Close	Scale 1:50 @ A3)
Drawn by Author Checked by Checker	DRWAING NUMBER A105	REV B